
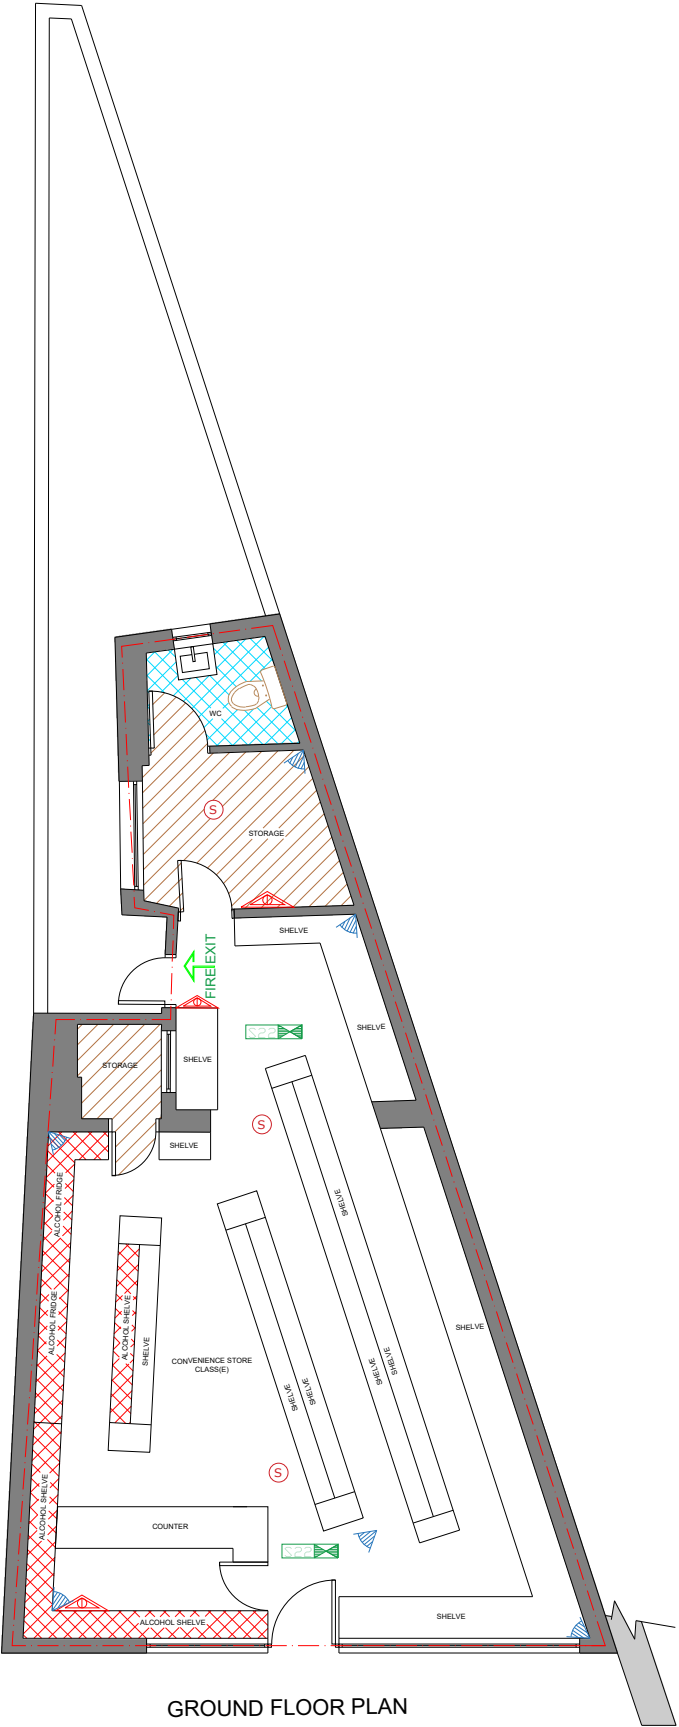


Notes

- 1-This drawing is not for construction.
- 2-All dimensions are to be checked on site and the Architect is to be inform of any discrepancies before construction commences.
- 3-All references to drawings refer to current revision of that drawing.
- 4-The drawings are ATLAS LICENSING property and should not be copied, reproduced or disclosed without written permission.

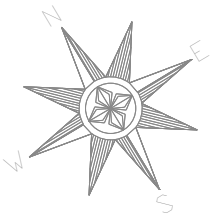

GROUND FLOOR PLAN

DRAWING SYMBOL KEY	
	AMBIT OF PREMISES
	ALCOHOL
	STORAGE
	WC AREA
	SMOKE DETECTOR
	CCTV
	FIRE EXTINGUISHER
	INTERNALLY ILLUMINATED FIRE ESCAPE SIGN
	FIRE EXIT

ADDRESS :
75 Richmond Rd, Gillingham ME7 1LS

SHEET
1/1

SCALE
1/100 @A4

PROJECT
SHOP FRONT

DATE
7-07-2026

CLIENT

REFERENCE NUMBER
RR-0707-SF

DRAWN BY
N.O.

CHECKED BY

ATLAS LICENSING
455 West Green Road
London N15 3PW
admin@atlaslicensing.co.uk
0208 098 21 18