

# Cabinet – Supplementary agenda No.3

**A meeting of the Cabinet will be held on:**

**Date:** 17 December 2019

**Time:** 3.00pm

**Venue:** Meeting Room 2 - Level 3, Gun Wharf, Dock Road, Chatham ME4 4TR

## Items

### 6. Planning Policy Update


**(Pages  
3 - 6)**

Please find attached the following site maps, which form part of Appendix 7 (Medway Strategic Land Assessment, December 2019) to the report:

- A plan combining the information included in the site maps as set out in pages 509 and 512-525 of Supplementary Agenda No.1 entitled Medway Strategic Land Availability Assessment (SLAA), 2019: Development pipeline sites (residential and commercial land, with planning consent/under construction) in blue outline and residential sites meeting SLAA criteria (Suitable, Available and Achievable) in red outline.
- A plan combining the information included in the site maps as set out in pages 512-525 of Supplementary Agenda No.1 entitled Medway Strategic Land Availability Assessment (SLAA), 2019: Included employment sites (including new SLAA sites and reassessed existing employment sites).

For further information please contact Wayne Hemingway, Principal Democratic Services Officer on Telephone: 01634 332509 or Email: [democratic.services@medway.gov.uk](mailto:democratic.services@medway.gov.uk)

Date: 17 December 2019

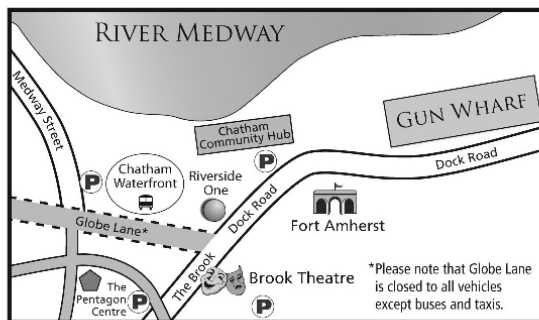

This agenda and reports are available on our website  
**[www.medway.gov.uk](http://www.medway.gov.uk)**

A summary of this information can be made available in other formats from **01634 333333**

If you have any questions about this meeting and you want to speak to someone in your own language please ring **01634 335577**

|       |        |         |        |        |        |         |        |       |        |             |        |
|-------|--------|---------|--------|--------|--------|---------|--------|-------|--------|-------------|--------|
| বাংলা | 331780 | ગુજરાતી | 331782 | ਪੰਜਾਬੀ | 331784 | کوردی   | 331841 | اردو  | 331785 | Русский     | 332374 |
| 中文    | 331781 | हिंदी   | 331783 | Polski | 332373 | ଝଡ଼ଖଣ୍ଡ | 331786 | فارسی | 331840 | Lietuviškai | 332372 |





Medway Strategic Land Availability Assessment (SLAA), 2019: Development pipeline sites (residential and commercial land, with planning consent/under construction) IN BLUE OUTLINE

Residential sites meeting SLAA criteria (Suitable, Available and Achievable) IN RED OUTLINE


Information as of 31 March 2019

© Crown copyright and database rights 2019 Ordnance Survey licence number 100024225.



This page is intentionally left blank



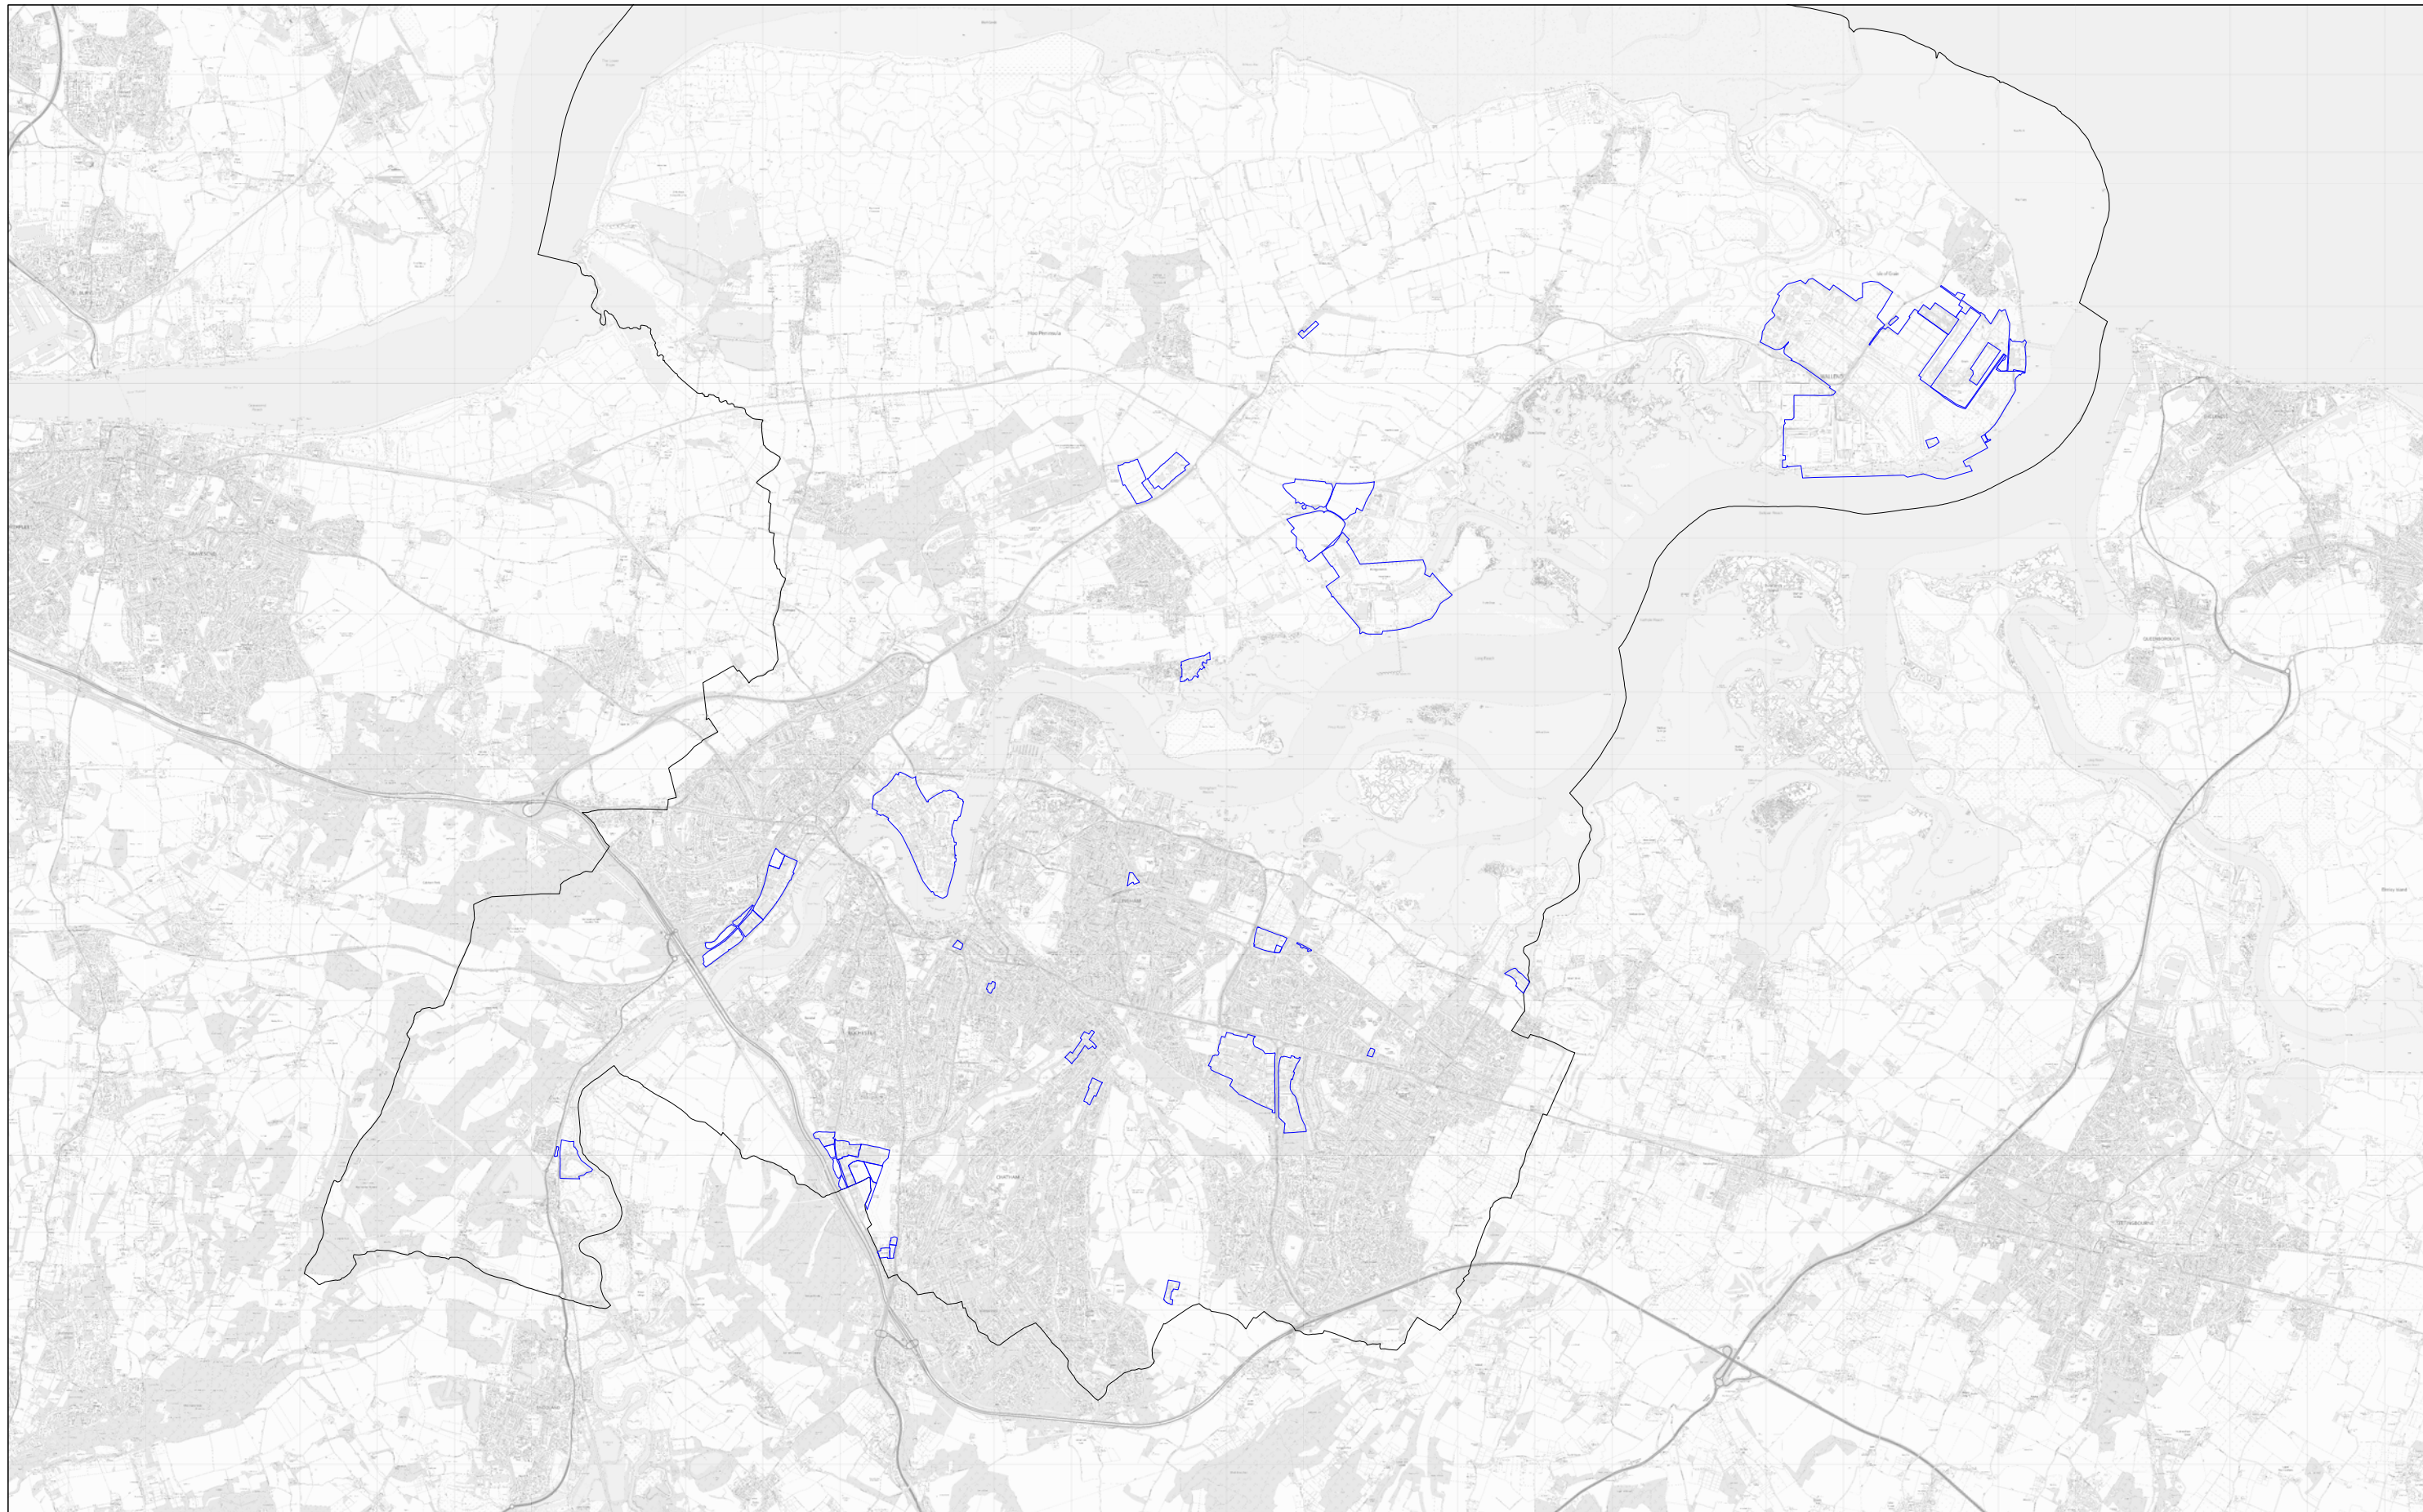

**Medway Strategic Land Availability Assessment (SLAA), 2019: Included employment sites**  
(including new SLAA sites & reassessed existing employment sites)

© Crown copyright and database rights 2019 Ordnance Survey licence number 100024225.



Scale: 1:80000 17/12/19  
© Medway Council 2014



This page is intentionally left blank