

Licensing Hearing Panel – Supplementary agenda No. 2

A meeting of the Licensing Hearing Panel will be held on:

Date: 3 March 2026

Time: 9.30am

Venue: Meeting Room - Level 3, Gun Wharf, Dock Road, Chatham
ME4 4TR

Items


- 6 **Licensing Act 2003 New Premises Application for the Premises
Licence at Best Food Centre, 15-19 New Road, Chatham, ME4
4QJ** **(Pages
3 - 4)**

A Premises Plan has been provided to supplement Appendix A –
Premises Licence Application.

For further information please contact Nicola Couchman & Julie Francis-Beard,
Democratic Services Officers on Telephone: 01634 332106/01634 332012 or
Email: democratic.services@medway.gov.uk

Date: 2 March 2026

This page is intentionally left blank

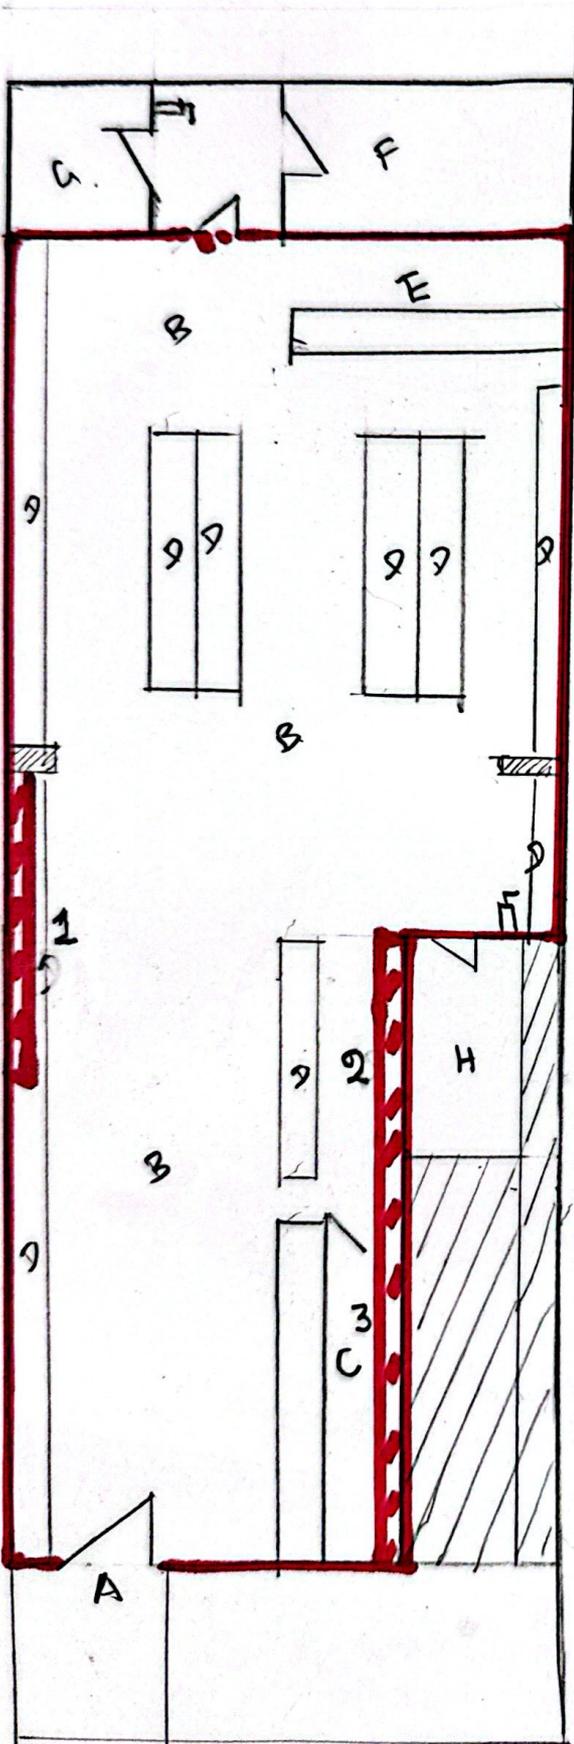

BEST FOOD CENTRE, 19 NEW ROAD CHATHAM ME4 4QJ	
SCALE 1:100.	
A:	MAIN ENTRANCE
B:	RETAIL FLOOR AREA
C:	SALES COUNTER.
D:	DISPLAY SHELVES / FRIDGES
E:	BUTCHER COUNTER
F:	KITCHEN.
G:	TOILET
	LICENSABLE AREA
	ALCOHOL DISPLAY
	FIRE EXTINGUISHERS
1:	BEER, FRIDGE - LOCABLE.
2:	WINES
3:	SPIRITS - BEHIND COUNTER.

This page is intentionally left blank