

Cabinet – Supplementary agenda No.3

A meeting of the Cabinet will be held on:

Date: 8 April 2014

Time: 3.00pm

Venue: Meeting Room 2 - Level 3, Gun Wharf, Dock Road, Chatham ME4 4TR

Items


13. Reprovision of the Enhanced Care Unit and Napier Unit

**(Pages
3 - 4)**

Please find attached Appendix 1 to this report, which was inadvertently omitted from the main agenda.

For further information please contact Wayne Hemingway/Anthony Law, Democratic Services Officers on Telephone: 01634 332509/332008 or Email: democratic.services@medway.gov.uk

Date: 3 April 2014

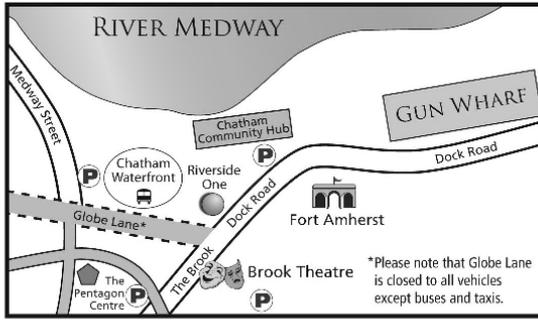


This agenda and reports are available on our website
www.medway.gov.uk

A summary of this information can be made available in other formats from **01634 333333**

If you have any questions about this meeting and you want to speak to someone in your own language please ring **01634 335577**

বাংলা	331780	ગુજરાતી	331782	ਪੰਜਾਬੀ	331784	كوردی	331841	ارو	331785	Русский	332374
中文	331781	हिंदी	331783	Polski	332373	ଏହ୍‌ଶଂଫଦ	331786	فارسی	331840	Lietuviškai	332372

APPENDIX 1

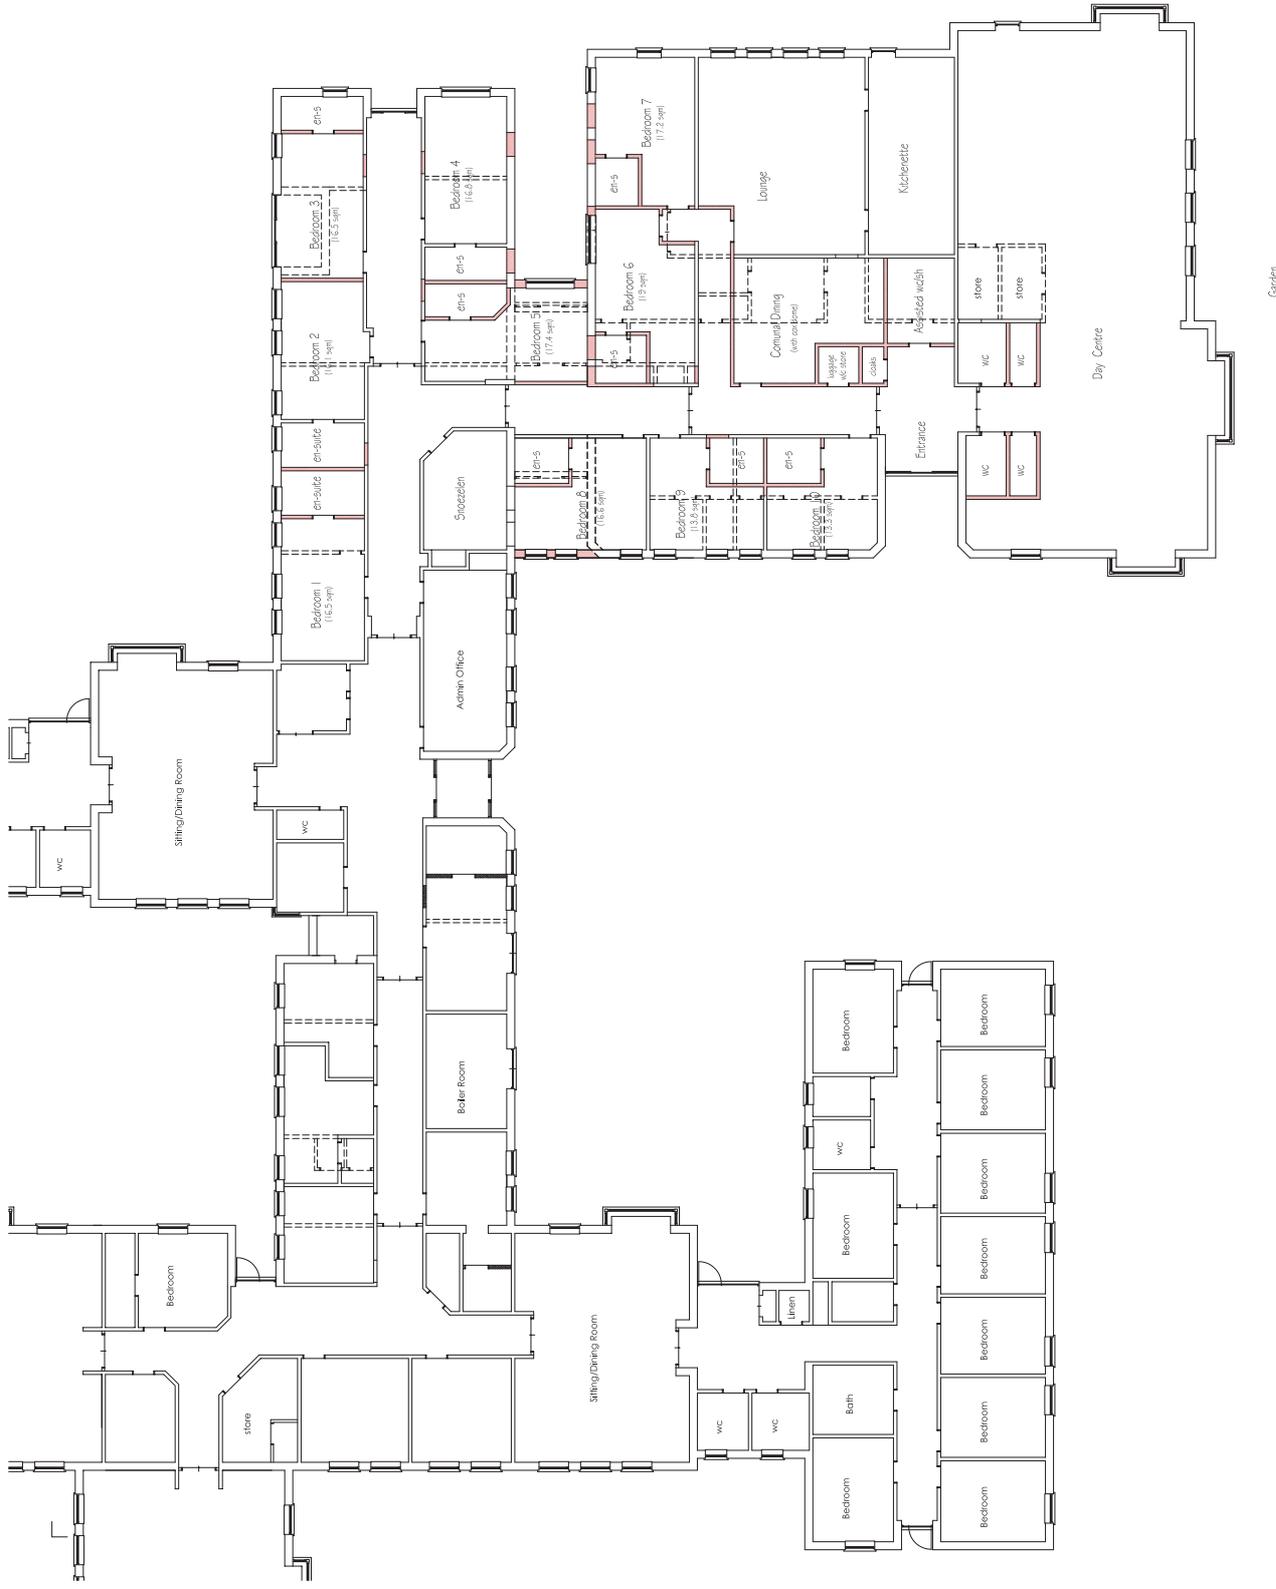

GROUND FLOOR PLAN

Agenda Item 13.

a b design Ltd
architectural services

The Studio 17 Centre Road, Goswick, Poole, Dorset BH13 3BJ
Phone: 01202 722299, email: info@abdesignconnect.com

PROJECT

**Rochester, Pattens Lane,
Rochester ME1 2QT**

TITLE

**Proposed Learning Disability Wing
FLOOR PLANS**

PLANS AS PROPOSED

scale 1:100 (A1) date 06/09/2013 drawn dig.no. 013/04/04 rev.

This page is intentionally left blank