


Detail A - Maintenance Bay
Scale: 1:100

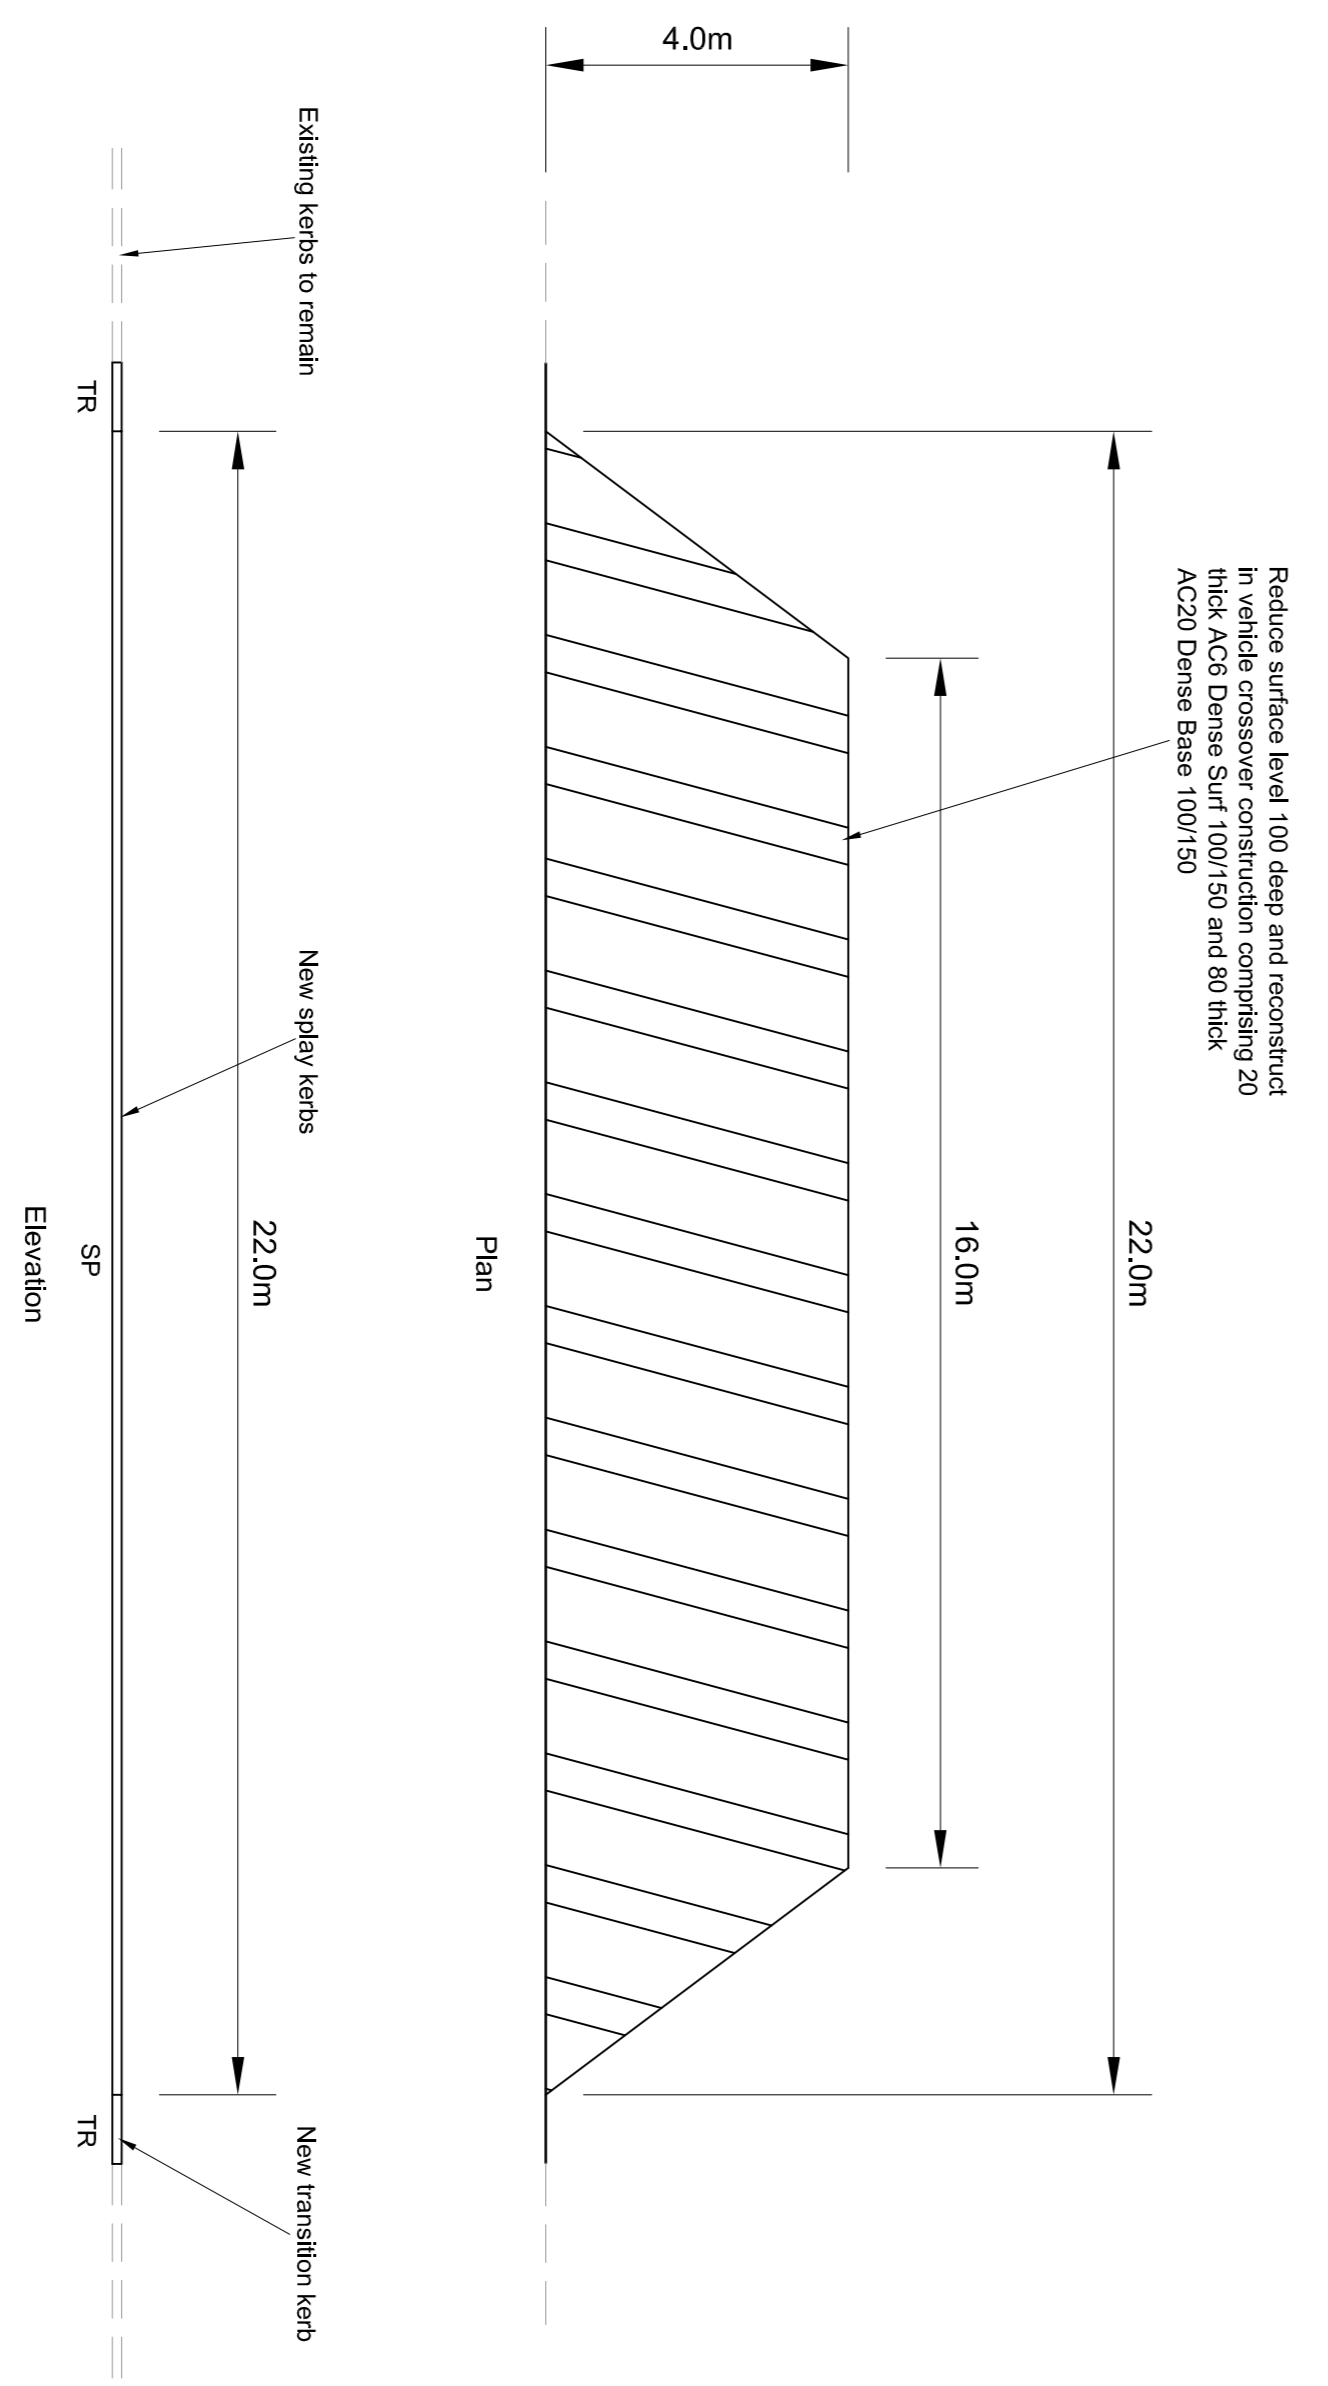

- General Notes**
1. All setting out to be agreed with the Medway Council Engineer or his representative prior to commencement on site.
 2. All dimensions and references are in millimetres unless otherwise stated.
 3. All traffic signs are to be mounted with a minimum clearance of 2.1m (2.3m if signs form part of a cycleway) from ground level to bottom edge of sign.
 4. All dimensions are to be taken from the face of the kerb unless otherwise stated.
 5. All design signposts refer to the Traffic Signs Regulations and General Directions 2002 manual.
 6. This drawing is to be read in conjunction with Medway drawing numbers 731812/100/01 and 02.

COPYRIGHT RESERVED This map is reproduced from Ordnance Survey material with the permission of Ordnance Survey on behalf of the Controller of Her Majesty's Stationary Office Crown copyright. Medway Council Licence Number: 100024225_2014.

- Schema Notes**
1. Direction, CCTV, Litter, and Alcohol control zone traffic signs and posts to be reviewed.
 2. HGV signs to be reviewed by Traffic Management team.
 3. All limited waiting signs to be taken down and replaced with new signs to match existing, mounted where possible on existing lighting columns. Redundant posts to be removed to tip and footway reinstated to match existing.
 4. Traffic signal poles at widened and/or altered crossings are to be relocated to suit new traffic/kerb positions.
 5. Litter bins located behind pedestrian guardrail to be removed, shall be relocated to the rear of the footway at a location to be agreed on site with the Engineer.
 6. Traffic Signal Cabinets and their locations are to be reviewed by the Signal Designer.

Rev	Description	By	Date	Chk'd	Approved

Medway
Council
Serving You

DIRECTORATE OF REGENERATION, COMMUNITY AND CULTURE
HIGHWAYS SECTION AND OPERATIONS
DOCK ROAD
CHATHAM KENT ME4 4ER
Tel: 01524 300000

Project	High Street, Strood – Highway Improvement and Deculterting Scheme				
Title	Site Layout and Construction Details Sheet 3 of 3				
Scale	1:200	Drawn	YTD	Date	4/6/14
		Checked	AV	Date	4/6/14
		Approved	AV	Date	4/6/14
		Drawing No.	731812/100/03		
Rev	A1				

DO NOT SCALE