



Erwin Knight
Senior School

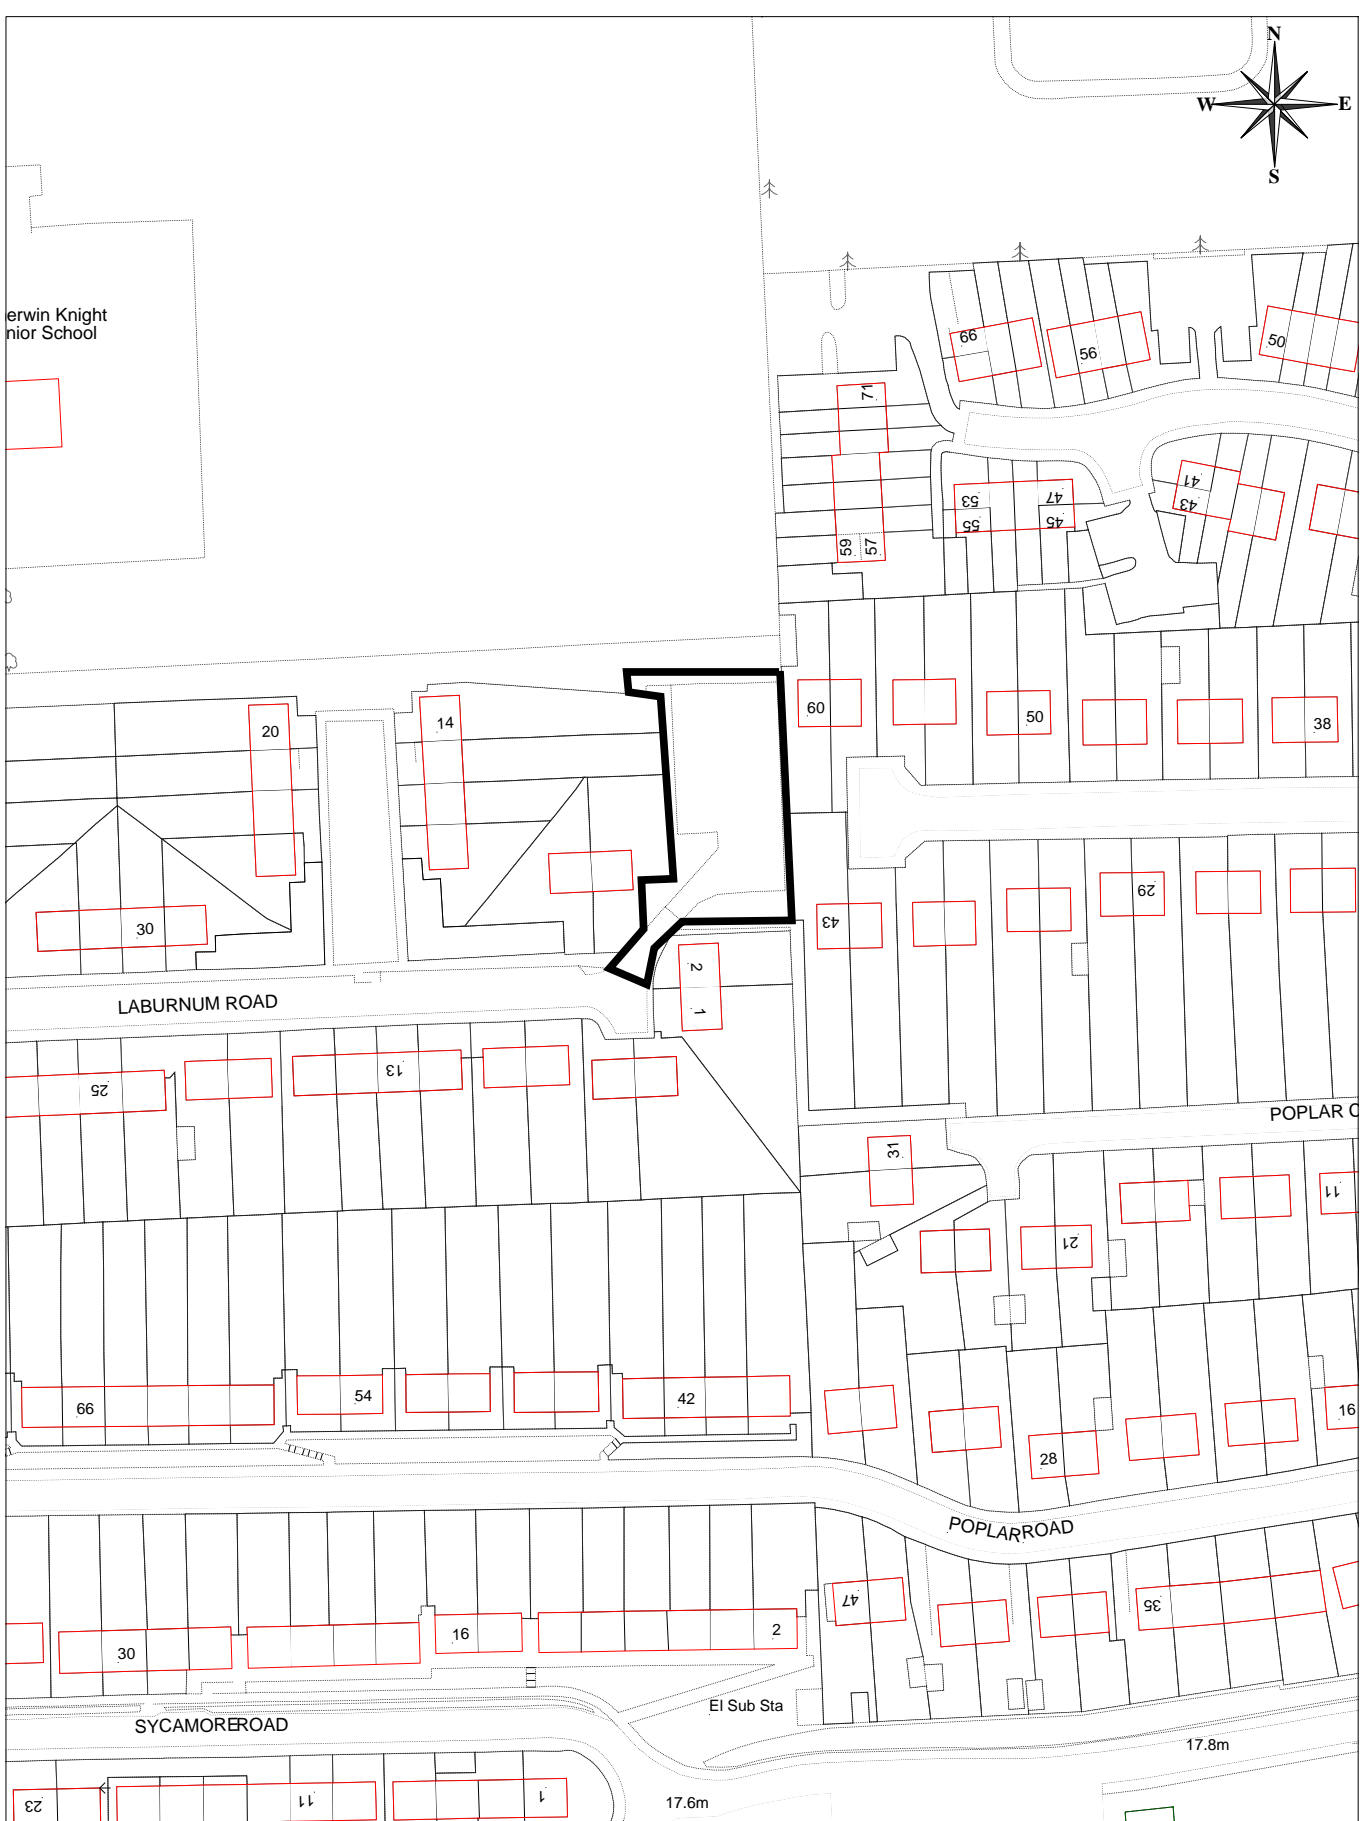

MC/15/4129 Land Adj 2 & 4 Laburnum Road Strood

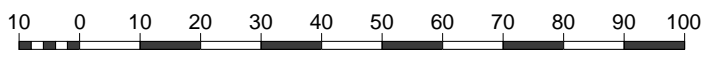

Scale: 1:1250 18/04/16
© Medway Council, 2012

Metres
© Crown copyright and database rights 2012 Ordnance Survey licence number 100024225.