

**Whiffens Avenue Car Park**  
**Chatham**  
**Area = 4,998 m<sup>2</sup>**


© Crown copyright and database rights 2012 Ordnance Survey licence number 100024225.



Serving You

Scale: 1:1250 15/04/16

© Medway Council, 2012

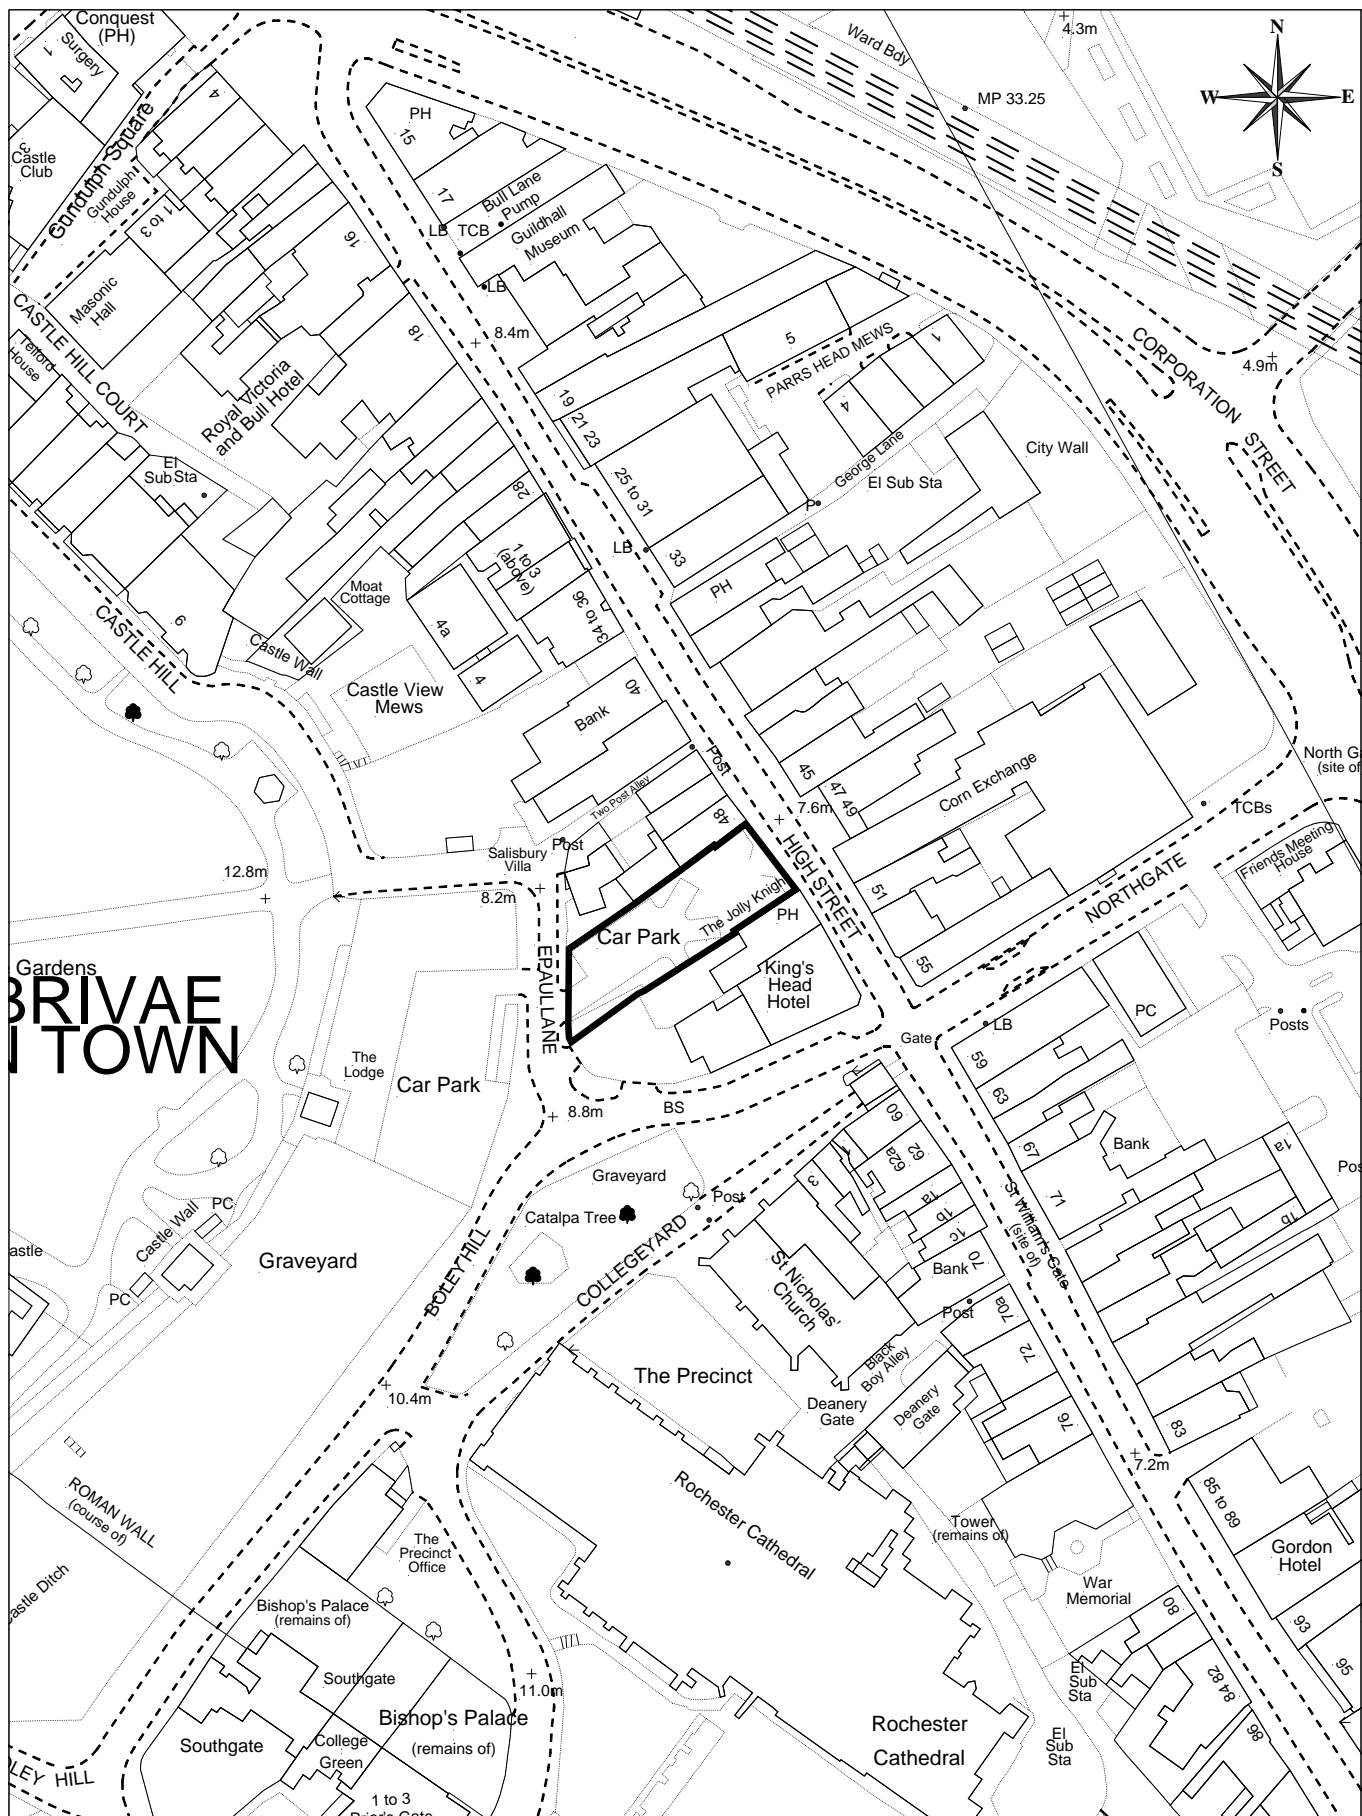


**Disabled Car Park  
Rochester  
Area = 584 m<sup>2</sup>**



**Serving You**

Scale: 1:1250 15/04/16

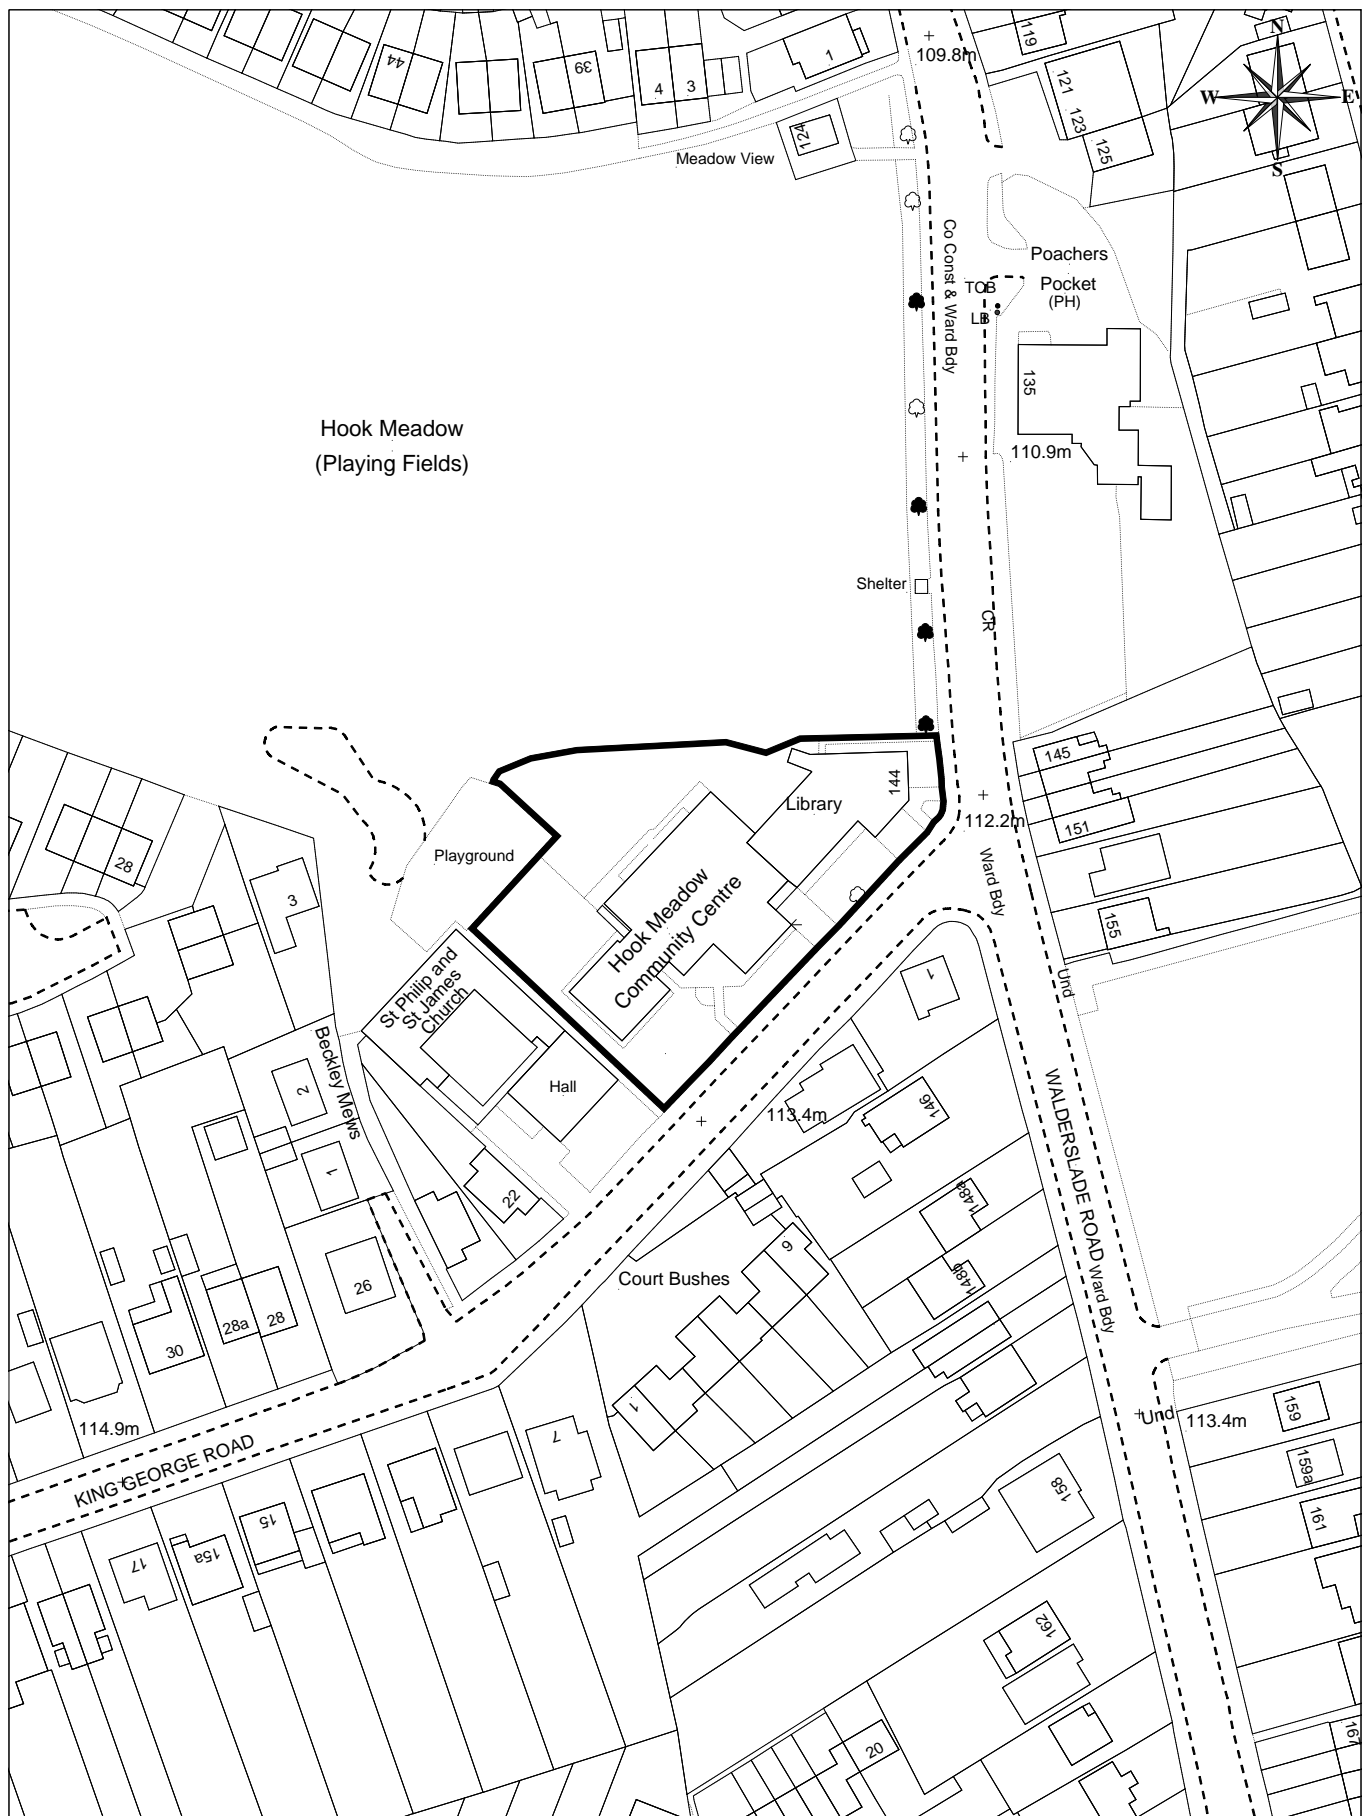

Hook Meadow  
(Playing Fields)

# Hook Meadow Community Centre / Library

Area = 2,967 m<sup>2</sup>


© Crown copyright and database rights 2012 Ordnance Survey licence number 100024225.



Serving You

Scale: 1:1250 18/04/16

© Medway Council, 2012

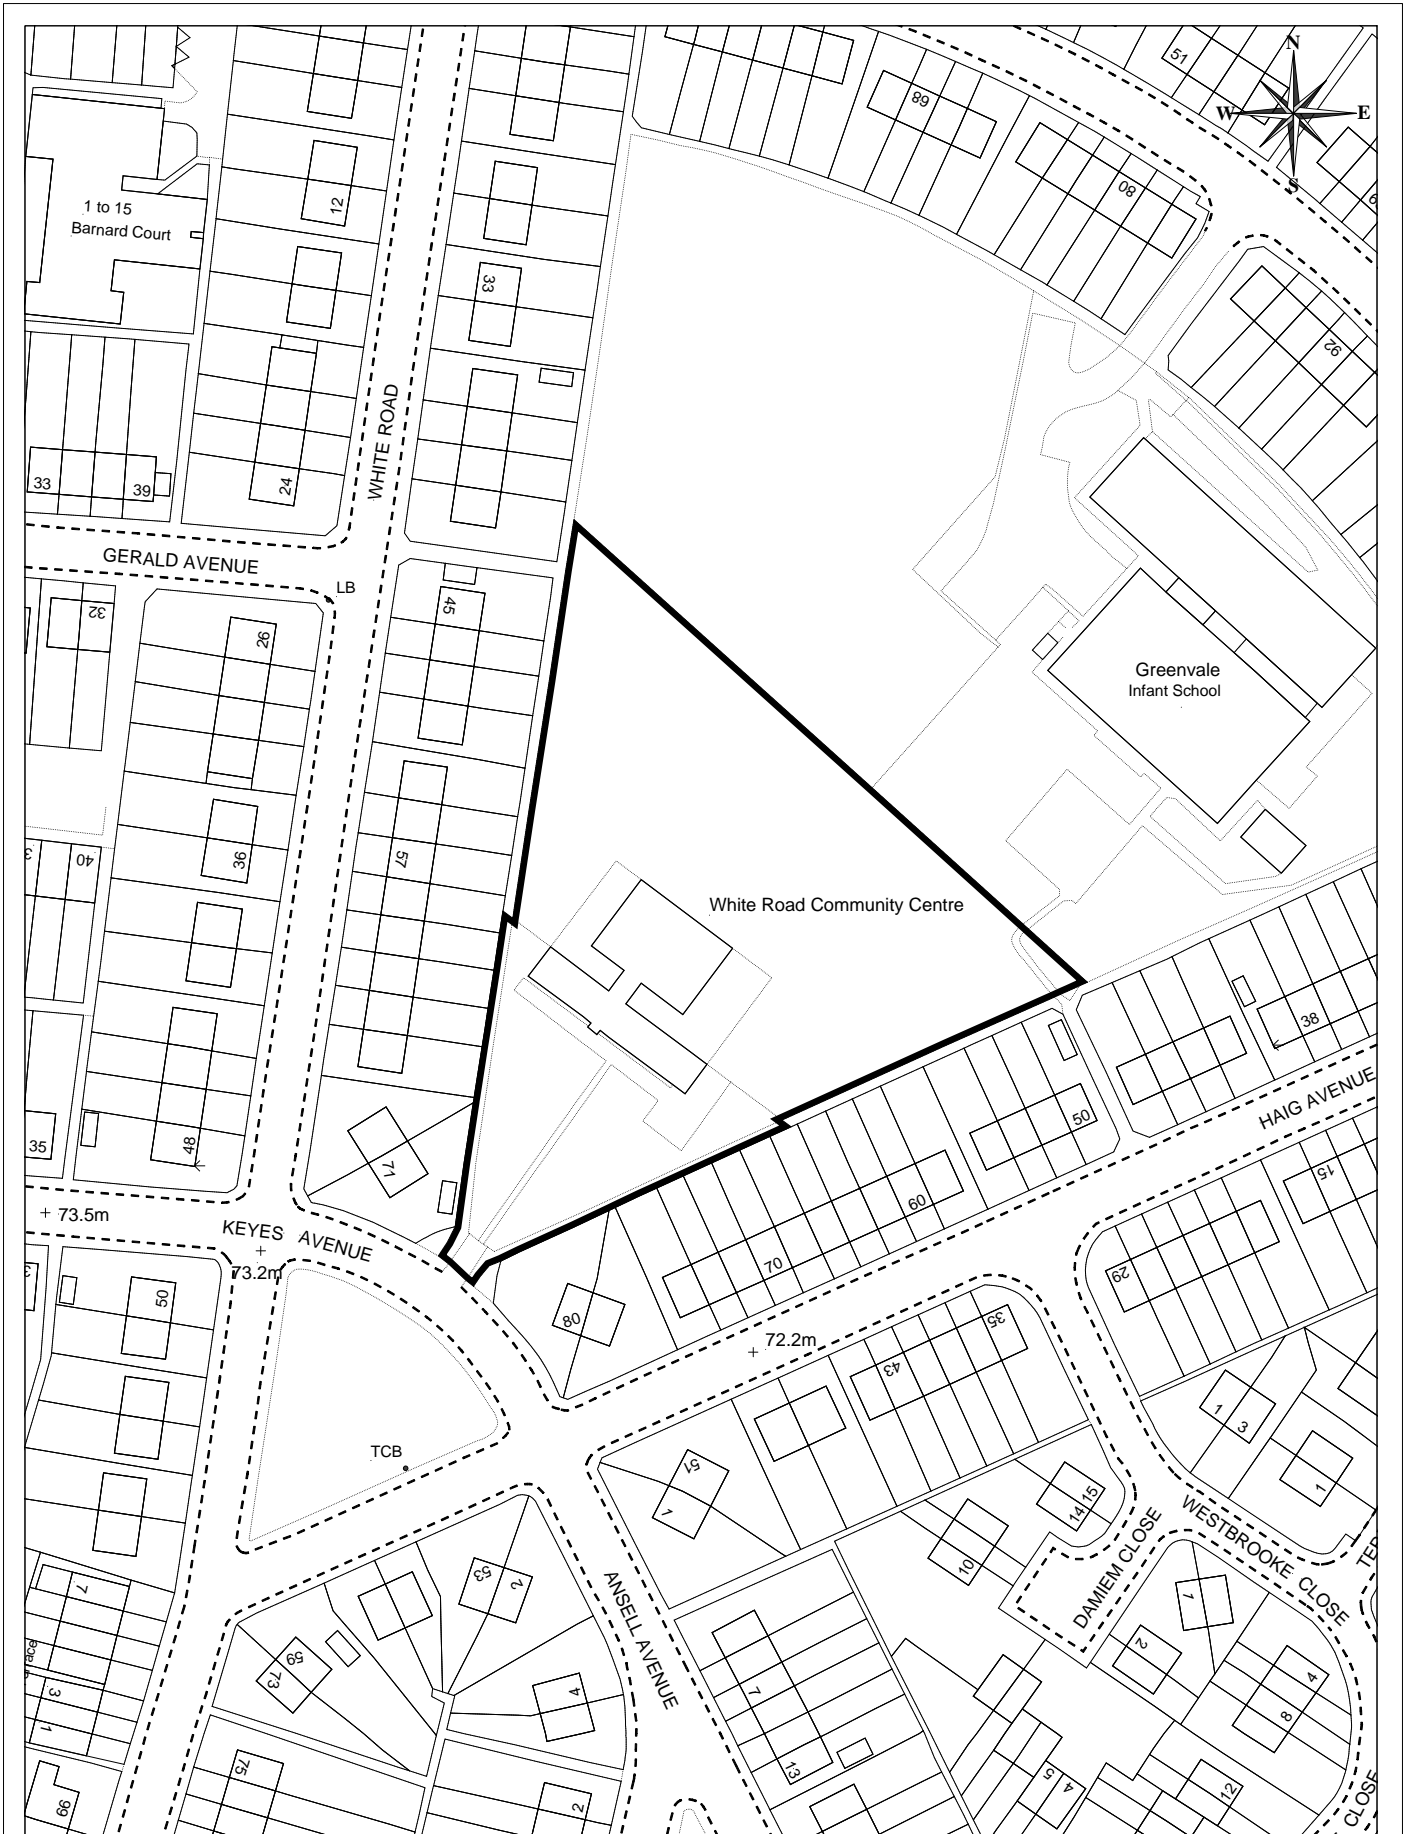


**White Road Community Centre**  
**Area = 6,183 m<sup>2</sup>**



*Serving You*

Scale: 1:1250 11/05/16

© Medway Council, 2012

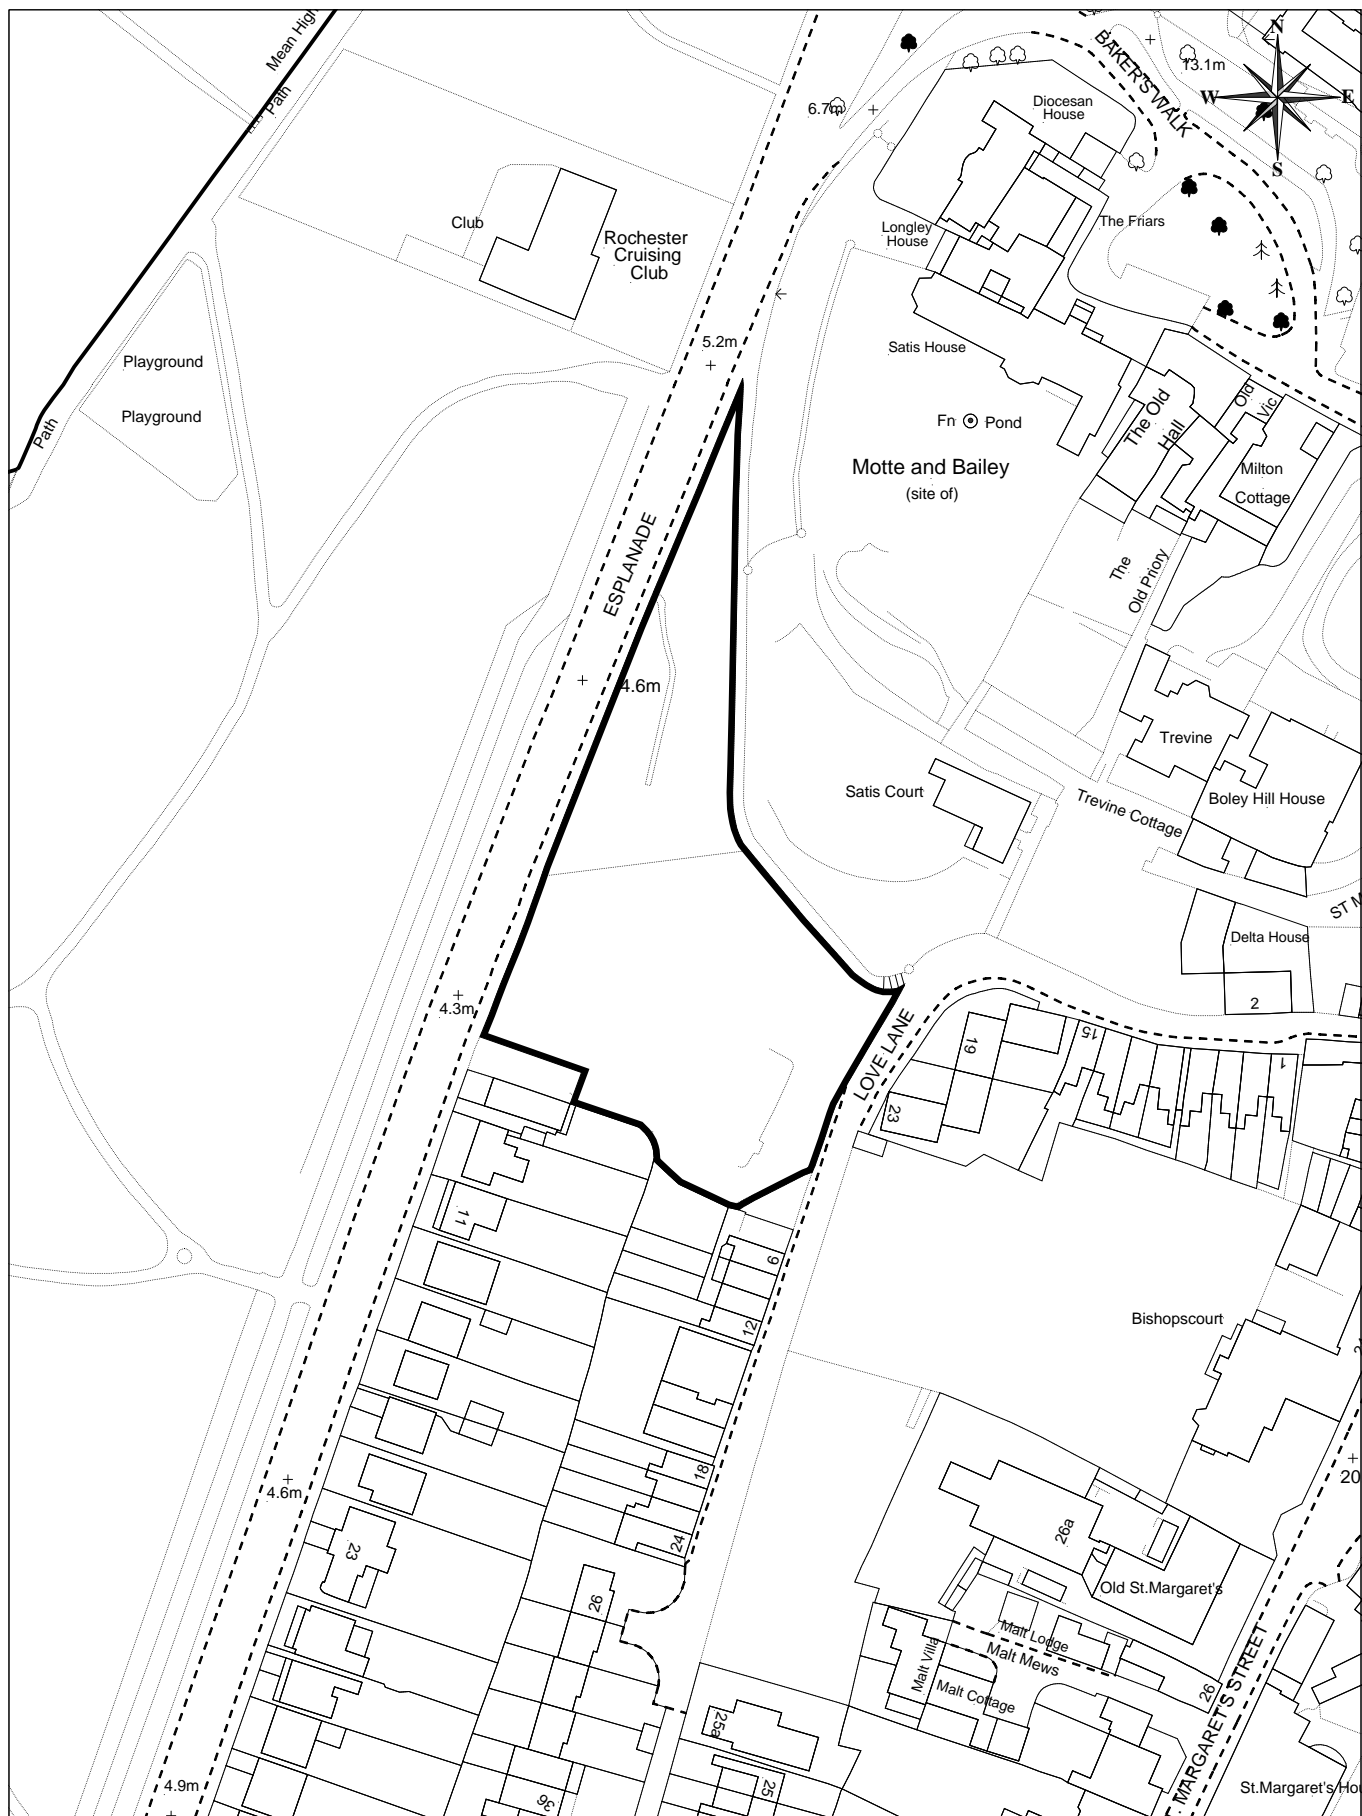

**Land east of Esplanade "impromptu car park"**  
**Rochester**  
**Area = 3,764 m<sup>2</sup>**




**Serving You**

Scale: 1:1250 15/04/16

© Medway Council, 2012



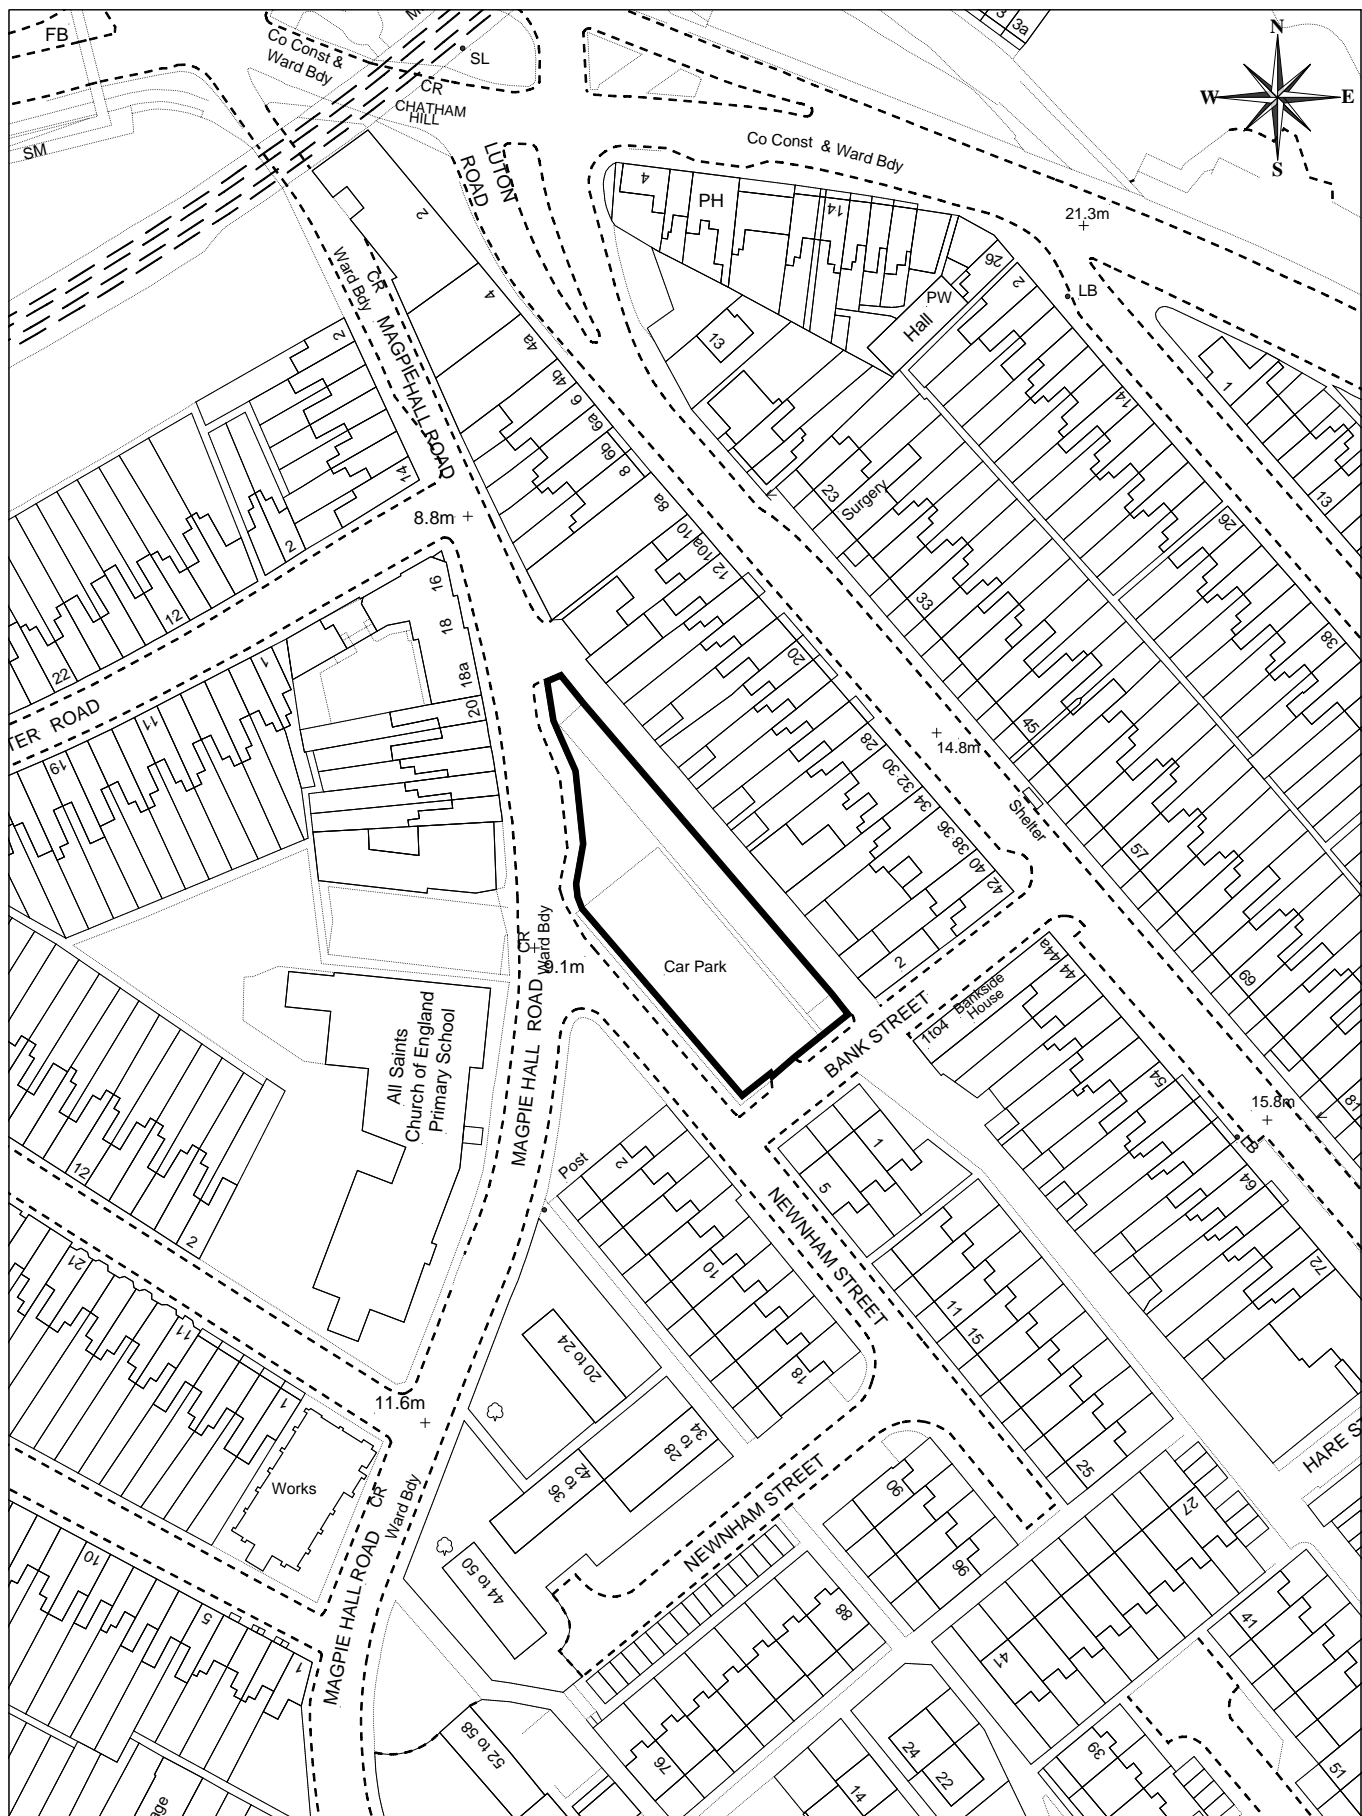


**Henry Street Car Park (Magpie Hall Road)**  
**Area = 1,357 m<sup>2</sup>**



*Serving You*

Scale: 1:1250 15/04/16

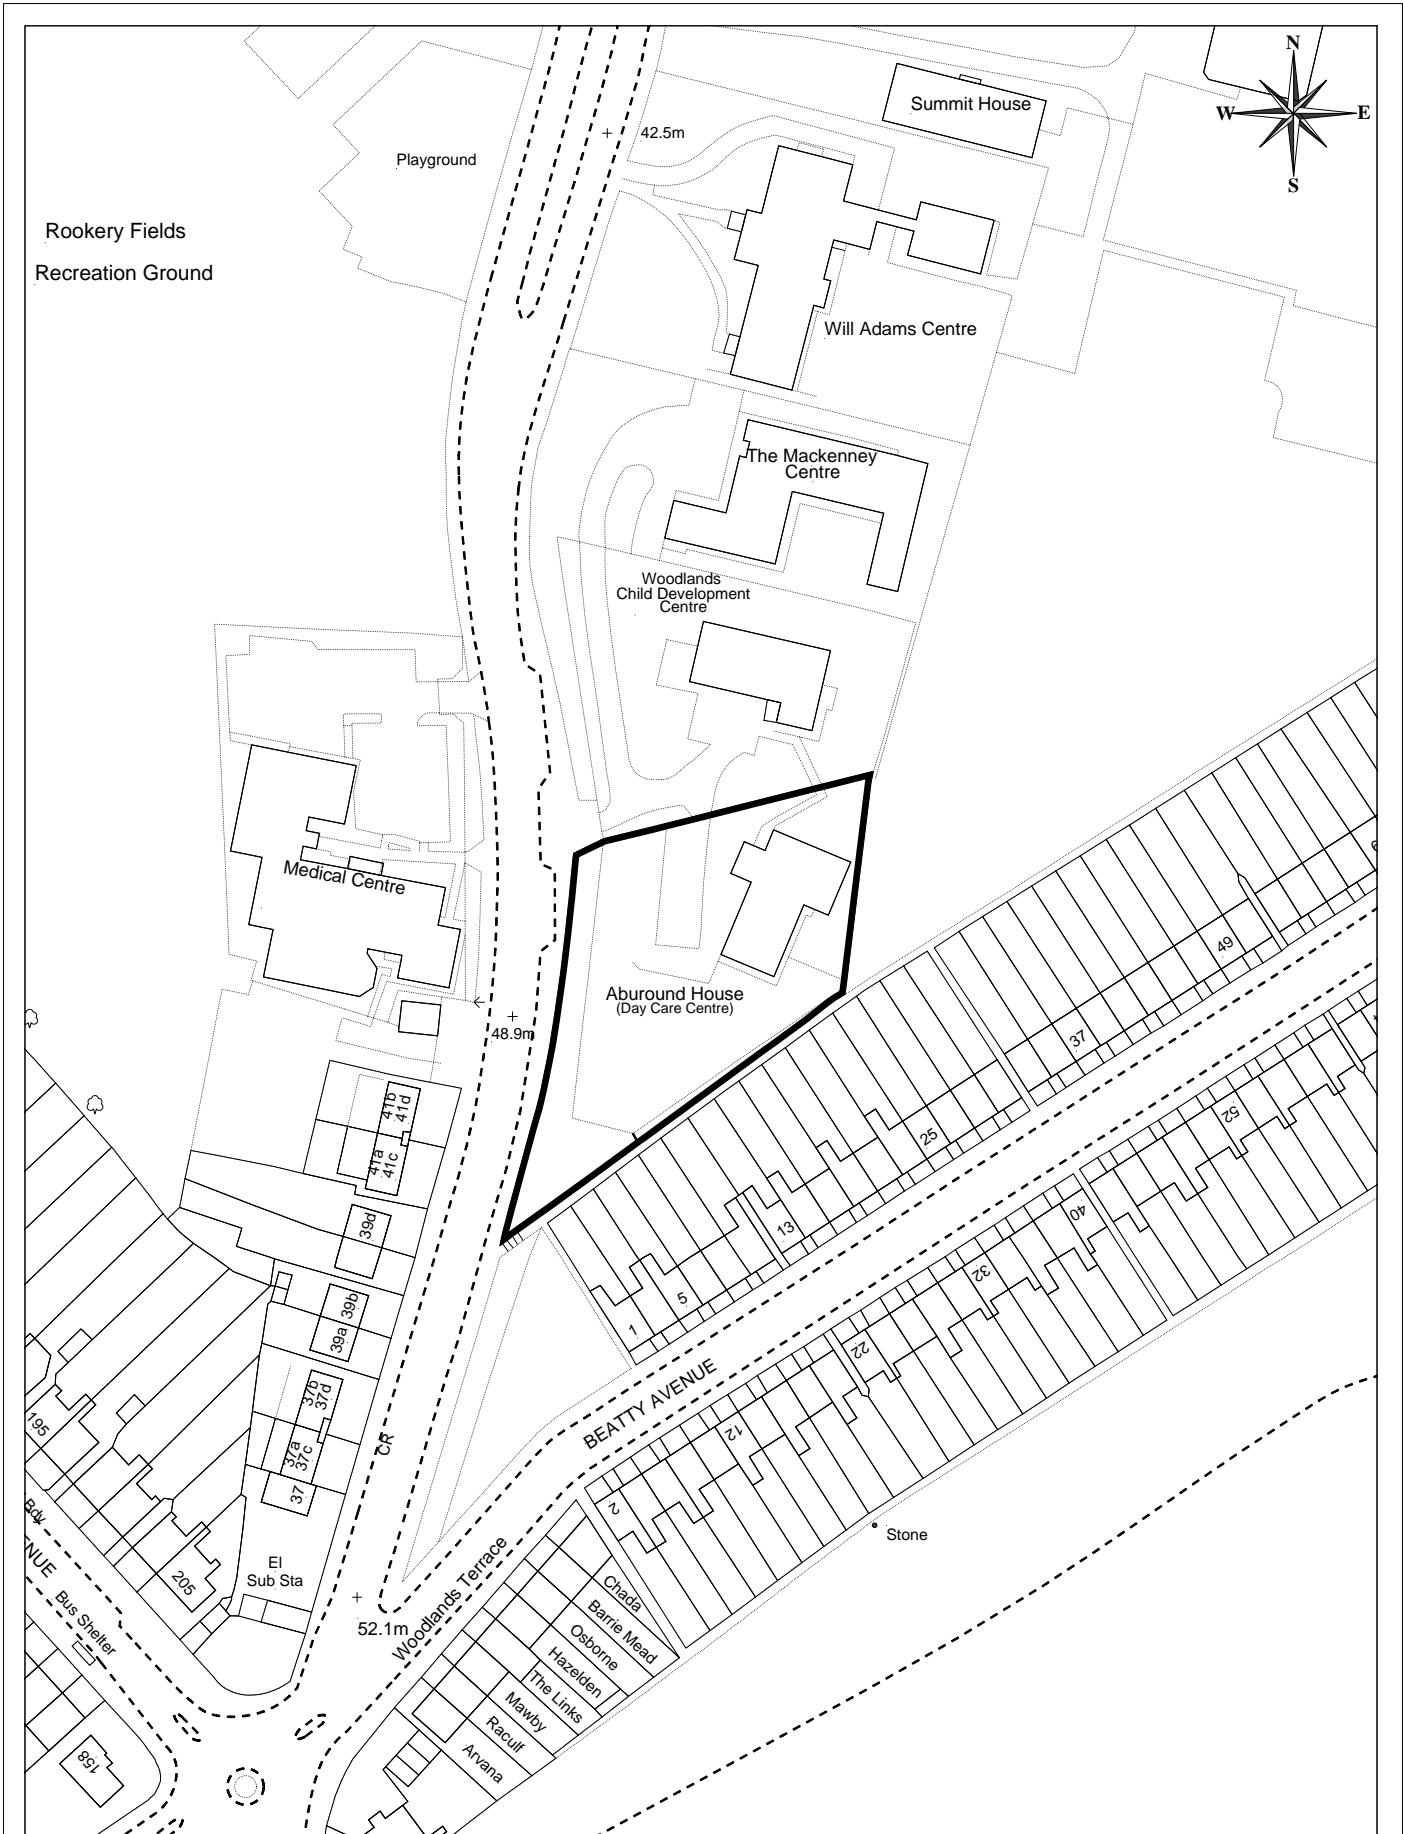

**Aburound House  
Woodlands Road, Gillingham**



*Serving You*

Scale: 1:1250 18/04/16