


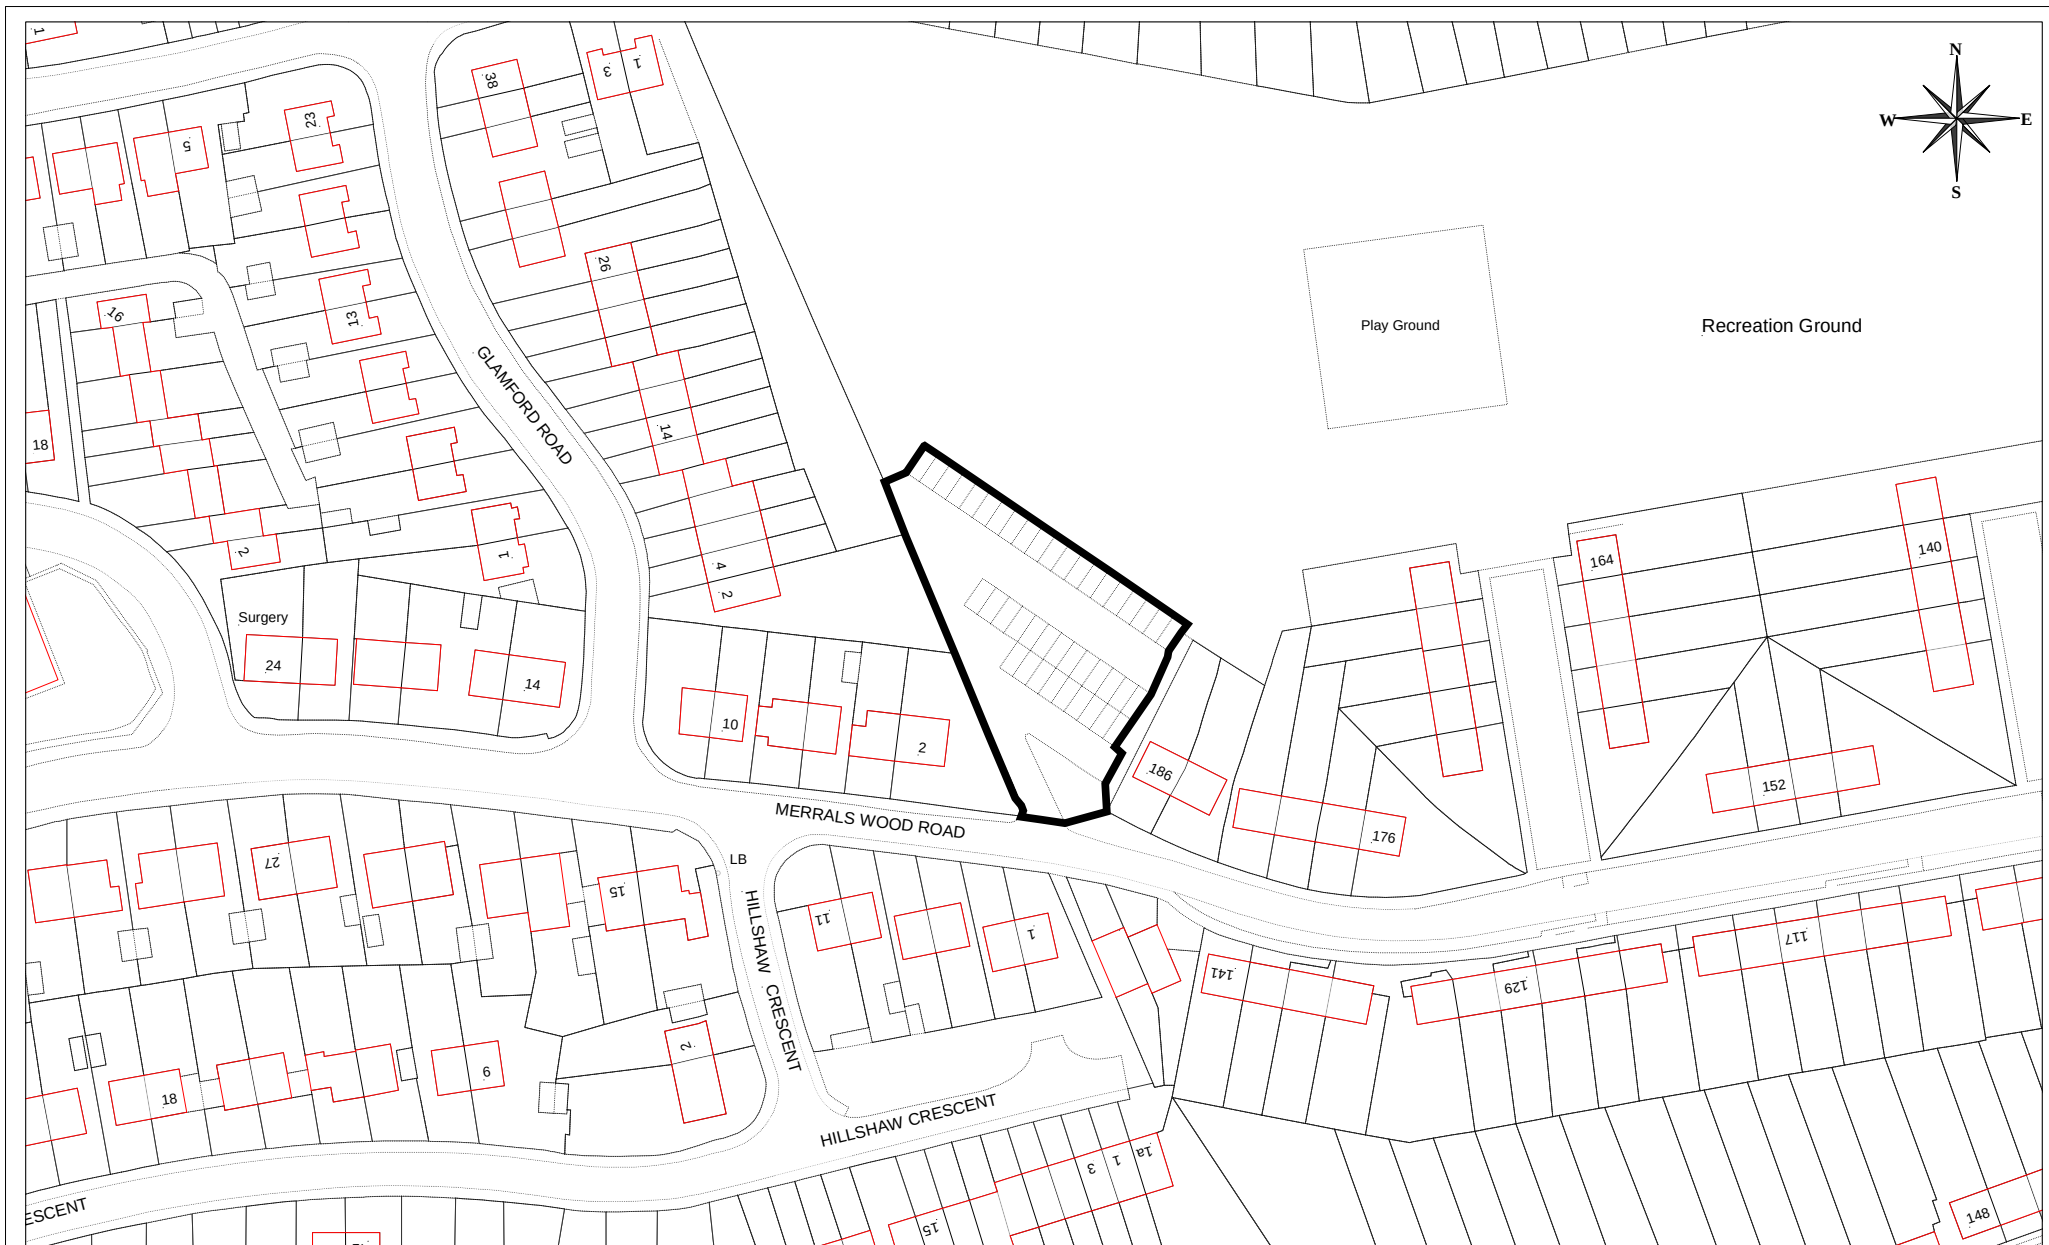

MC/17/4320 - Garagwes Adjacent to 186 Laburnum Road, Strood

10 0 10 20 30 40 50 60 70 80 90 100

Metres

© Crown copyright and database rights 2012 Ordnance Survey licence number 100024225.

Medway
COUNCIL
Serving You

Scale: 1:1250 27/02/18

© Medway Council, 2012