



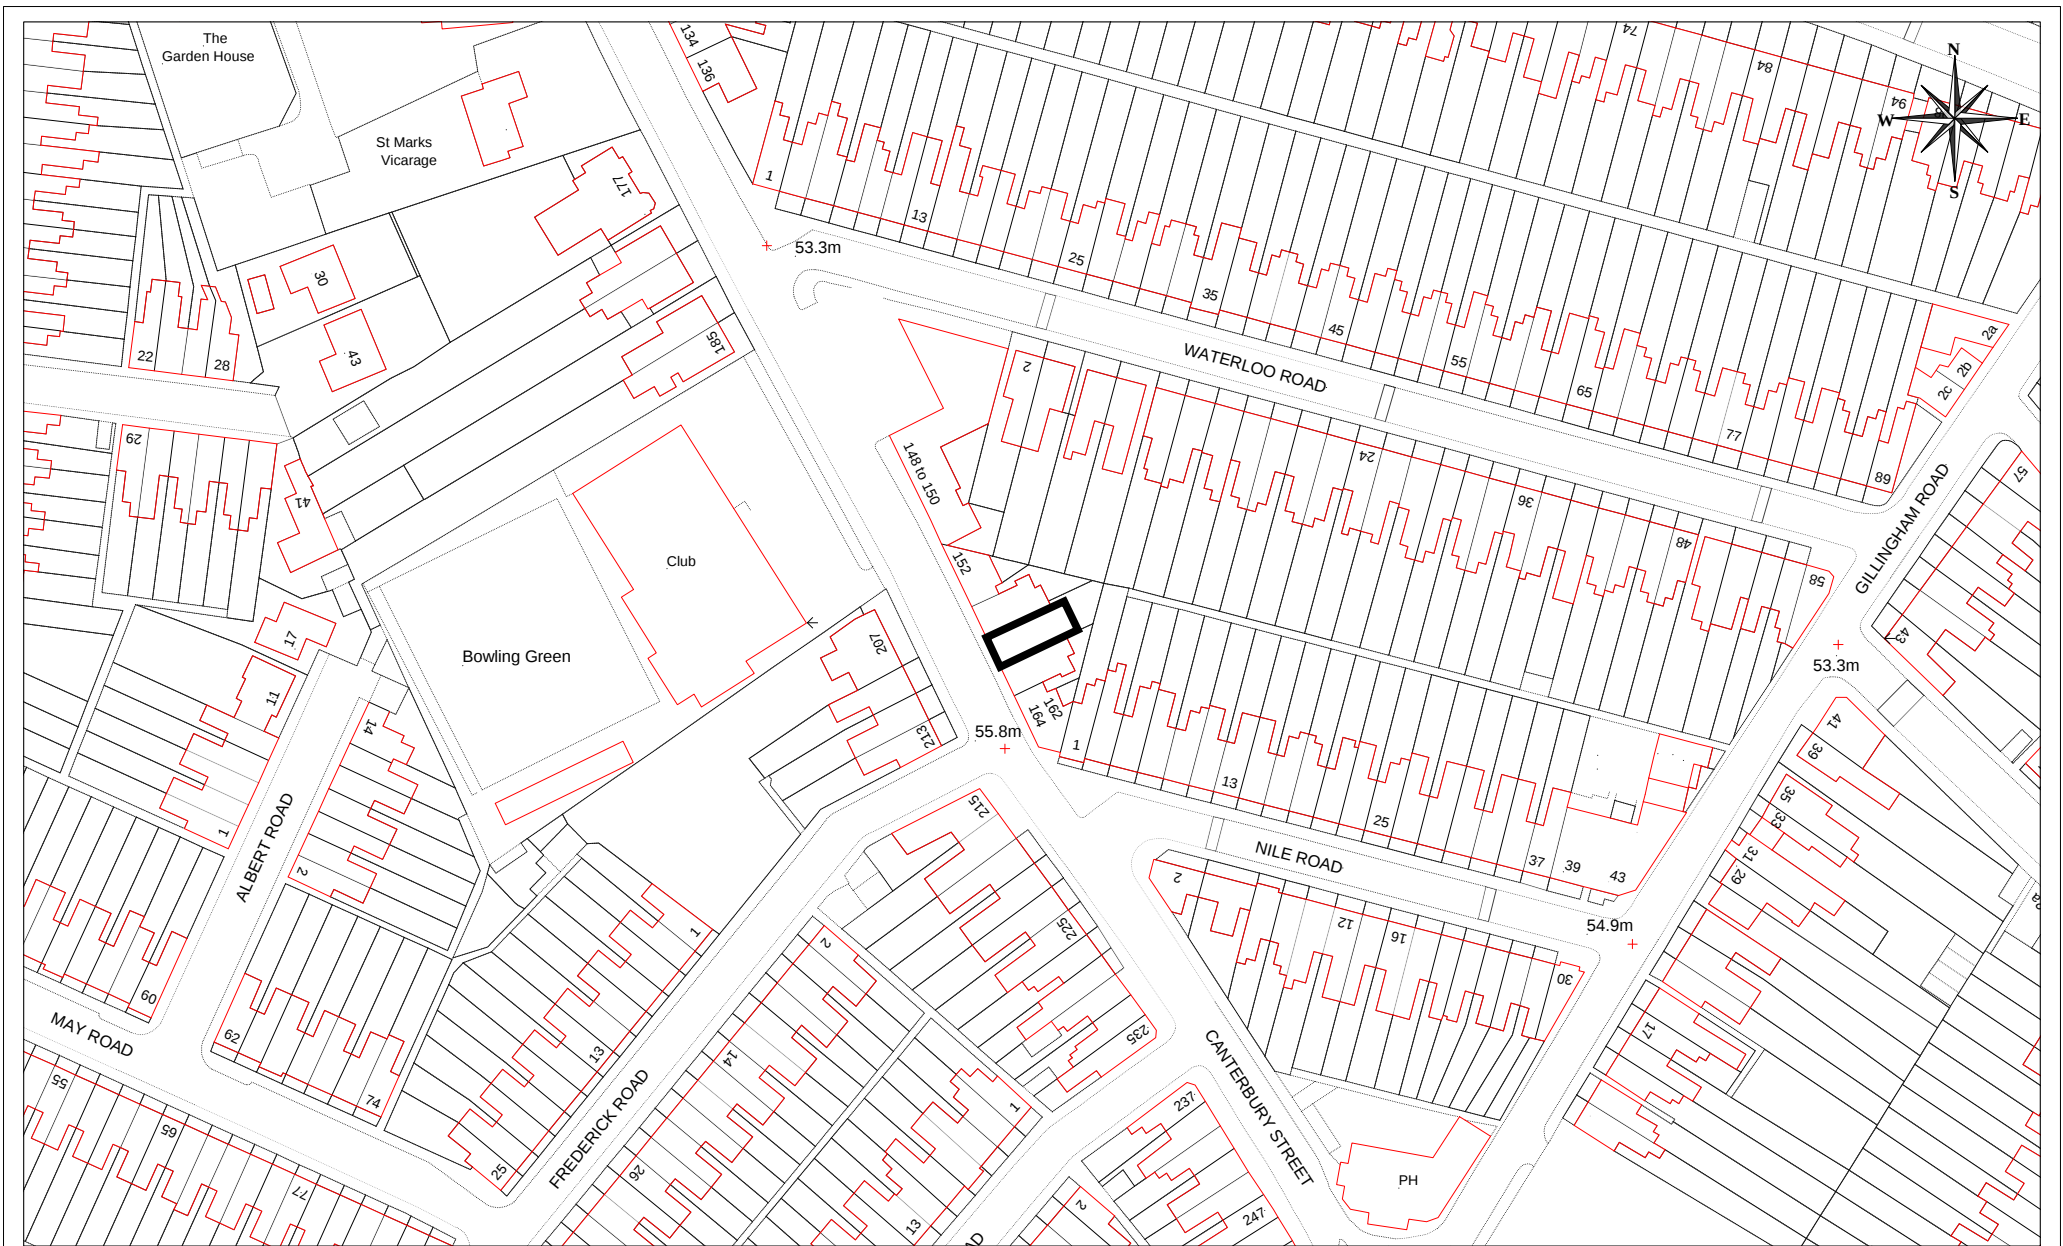

MC/17/4383 - 158 Canterbury Street, Gillingham

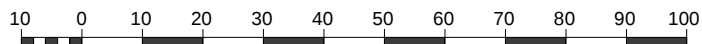

© Crown copyright and database rights 2012 Ordnance Survey licence number 100024225.

Medway
COUNCIL

Serving You

Scale: 1:1250 27/02/18

© Medway Council, 2012