


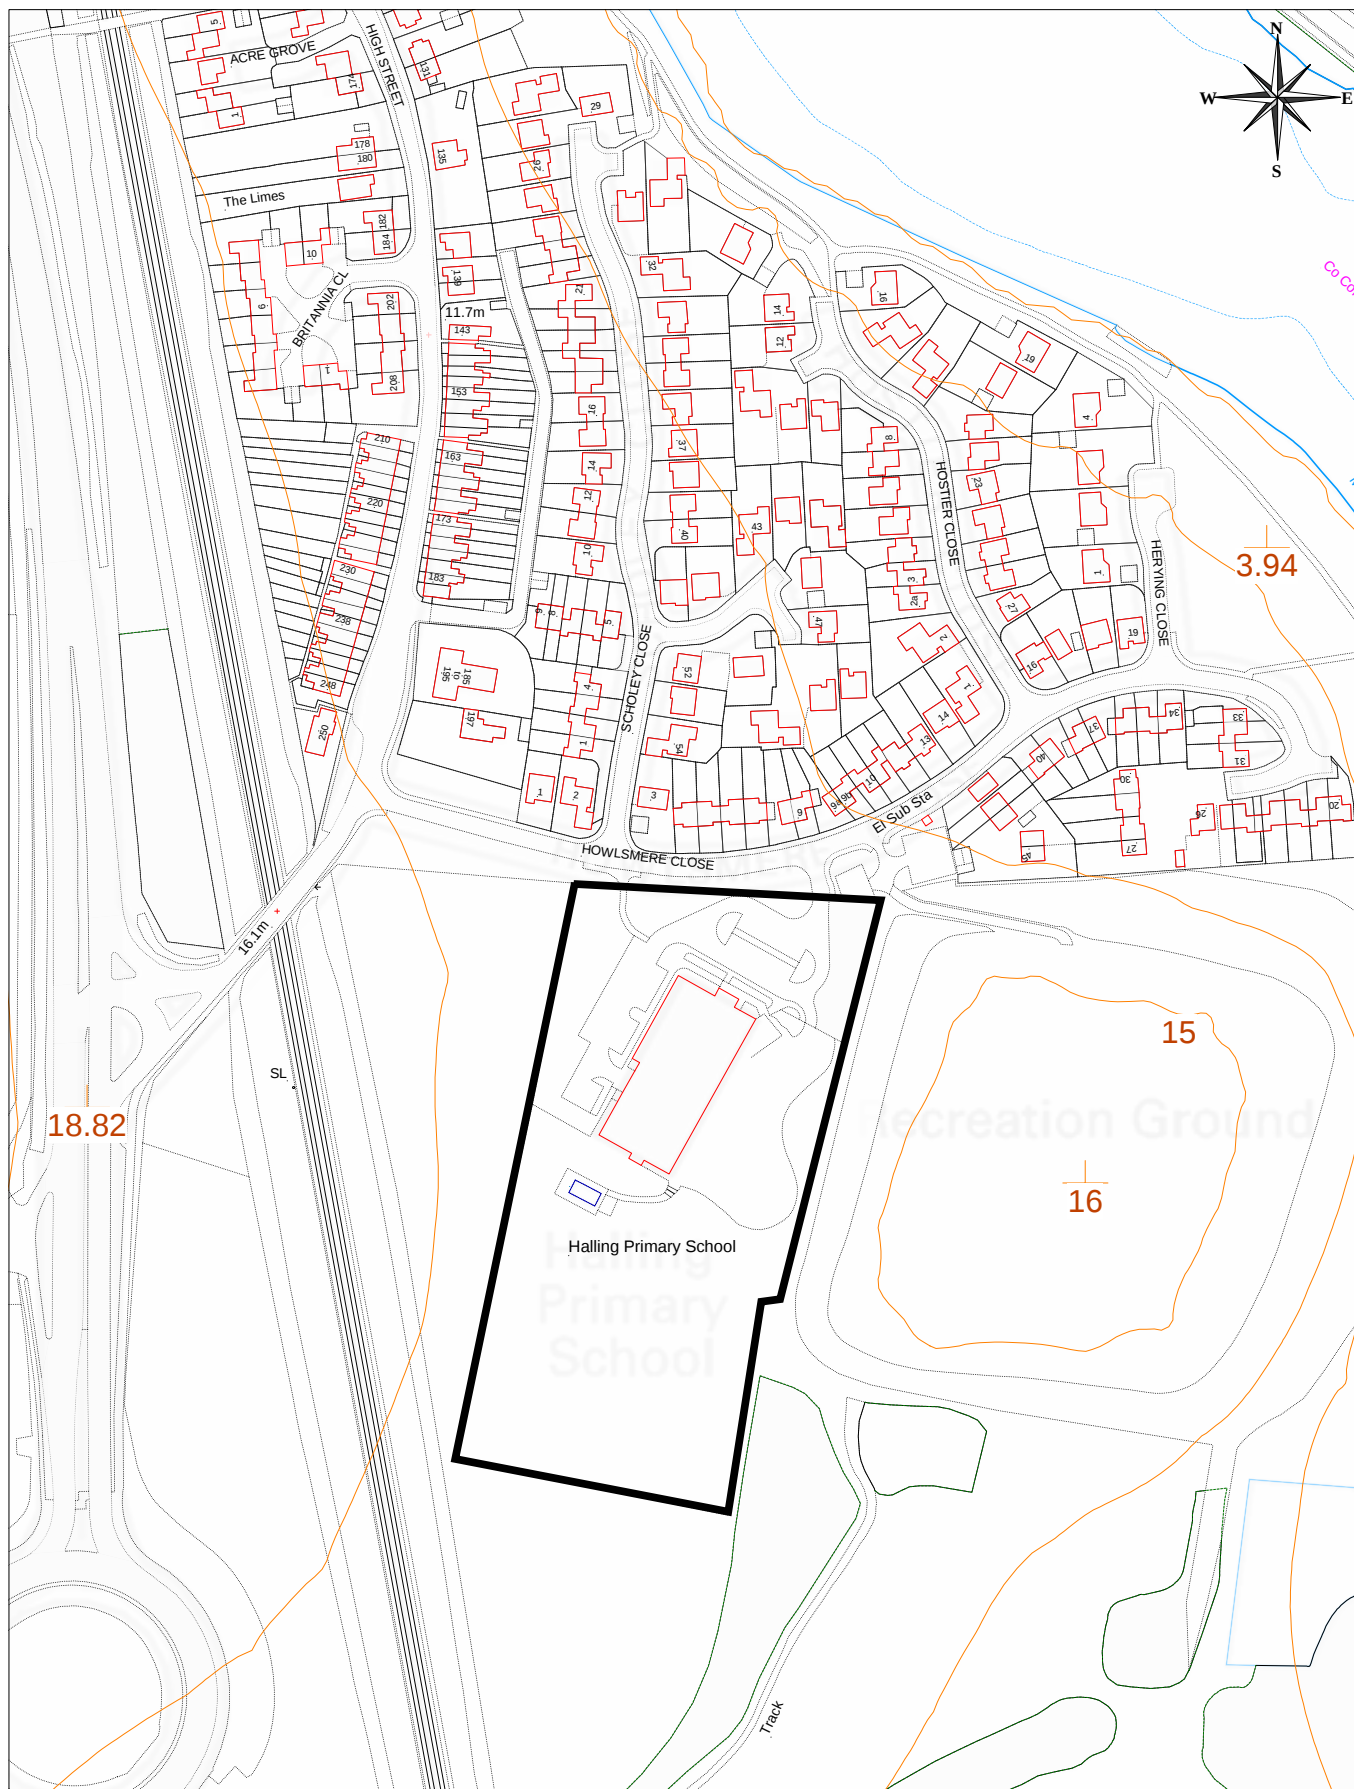

MC/17/3863 Halling Primary School, Howlsmere Close Halling



Serving You

Scale:1:2500 02/03/18

© Medway Council, 2012



© Crown copyright and database rights 2012 Ordnance Survey licence number 100024225.