



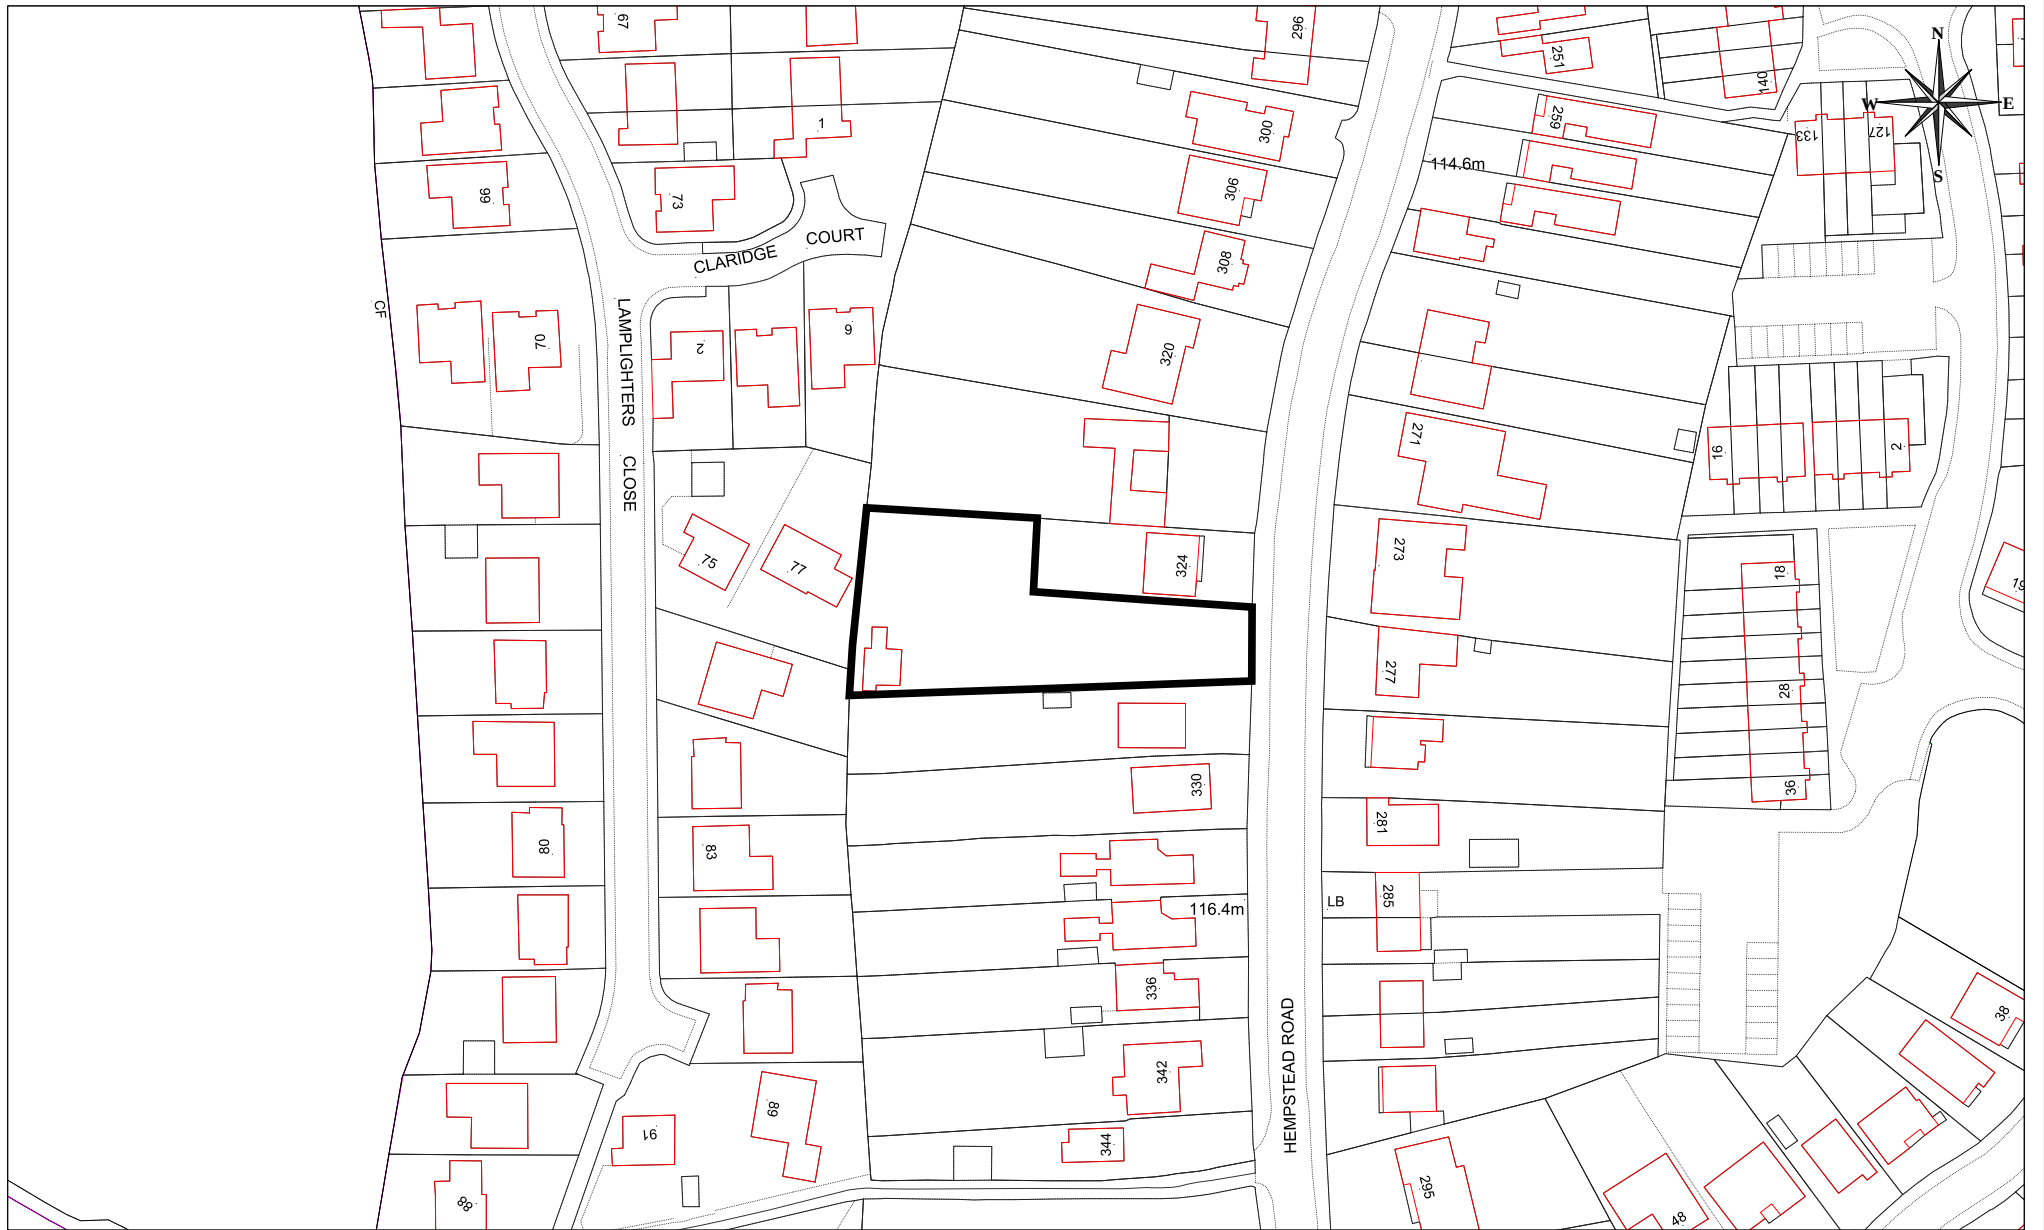

MC/18/0805 - Rose Cottage, 326 Hempstead Road, Hempstead, Gillingham

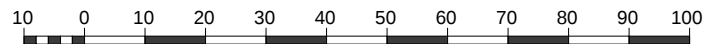

© Crown copyright and database rights 2018 Ordnance Survey licence number 100024225.



Serving You

Scale: 1:1250 25/04/18

© Medway Council, 2018