


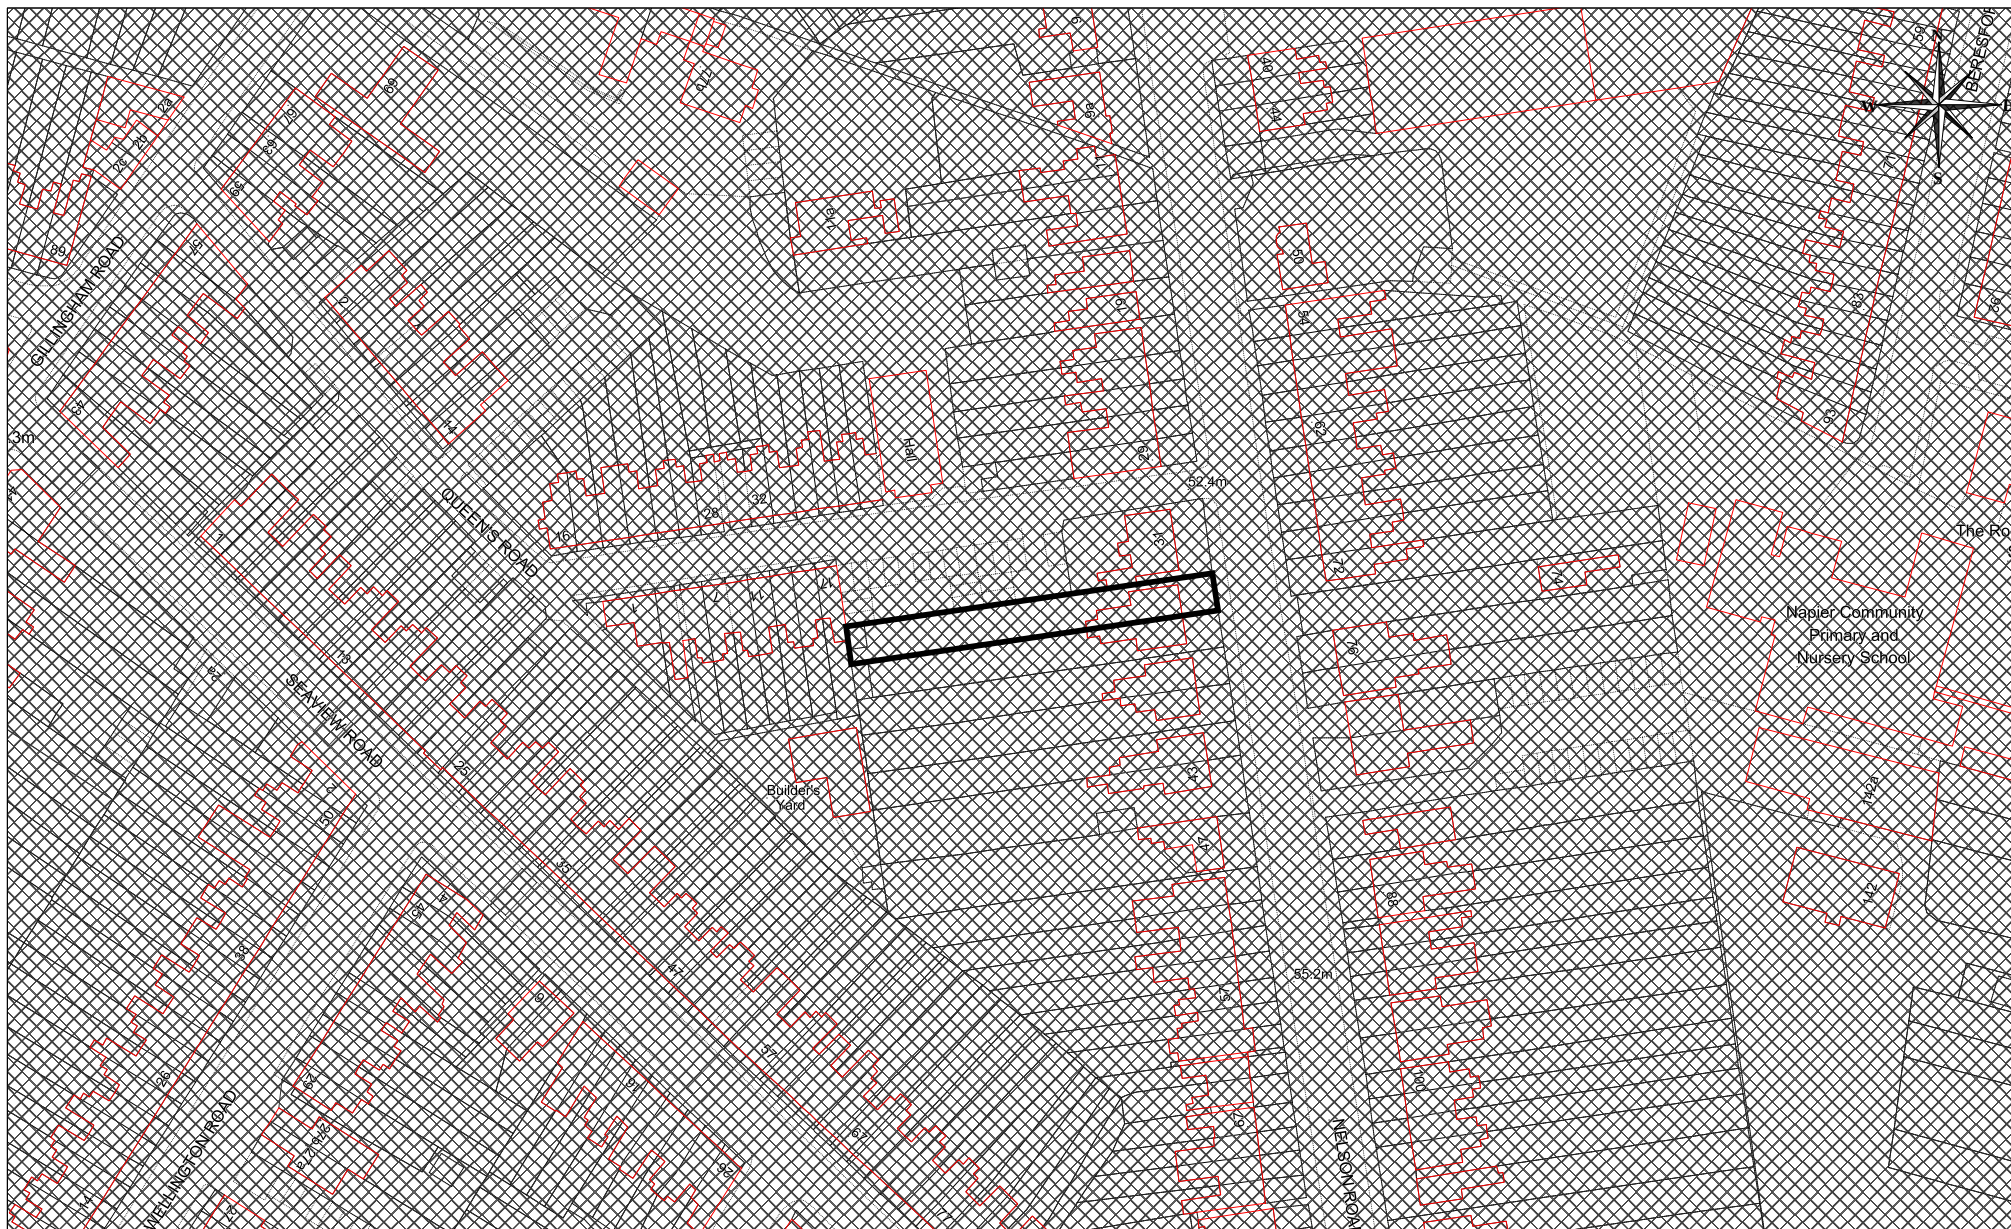

MC/18/0051 - 33 Nelson Road, Gillingham



Metres

© Crown copyright and database rights 2018 Ordnance Survey licence number 100024225.



Scale: 1:1250 21/05/18

© Medway Council, 2018