




MC/18/0997 Land at Chatham Docks Pier Road Gillingham

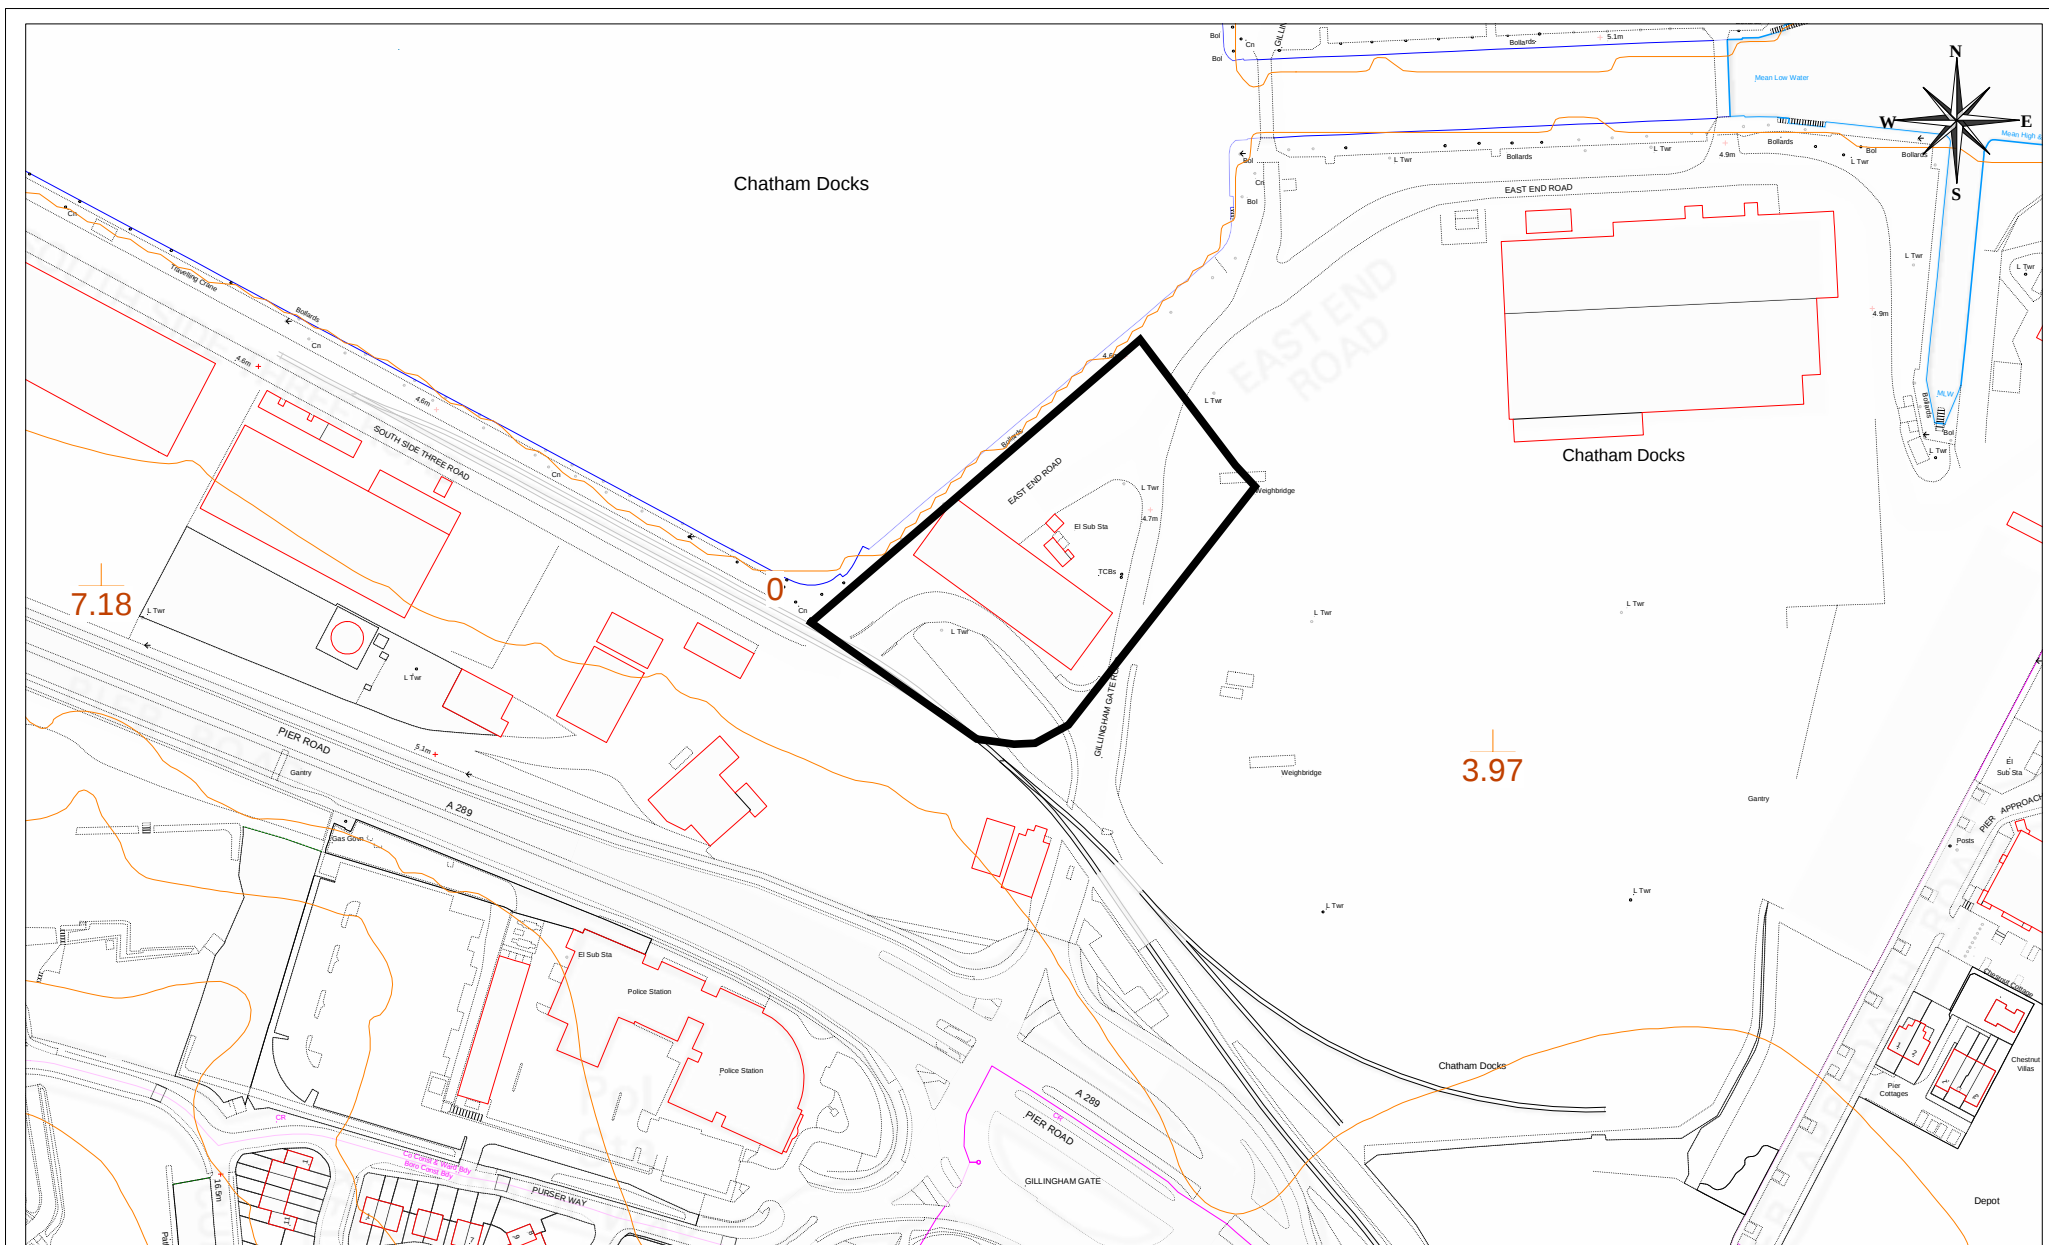

© Crown copyright and database rights 2018 Ordnance Survey licence number 100024225.

Medway
COUNCIL
Serving You

Scale: 1:2500 25/06/18

© Medway Council, 2018