





MC/18/1335 - Land Rear Of 692A Maidstone Road, Rainham

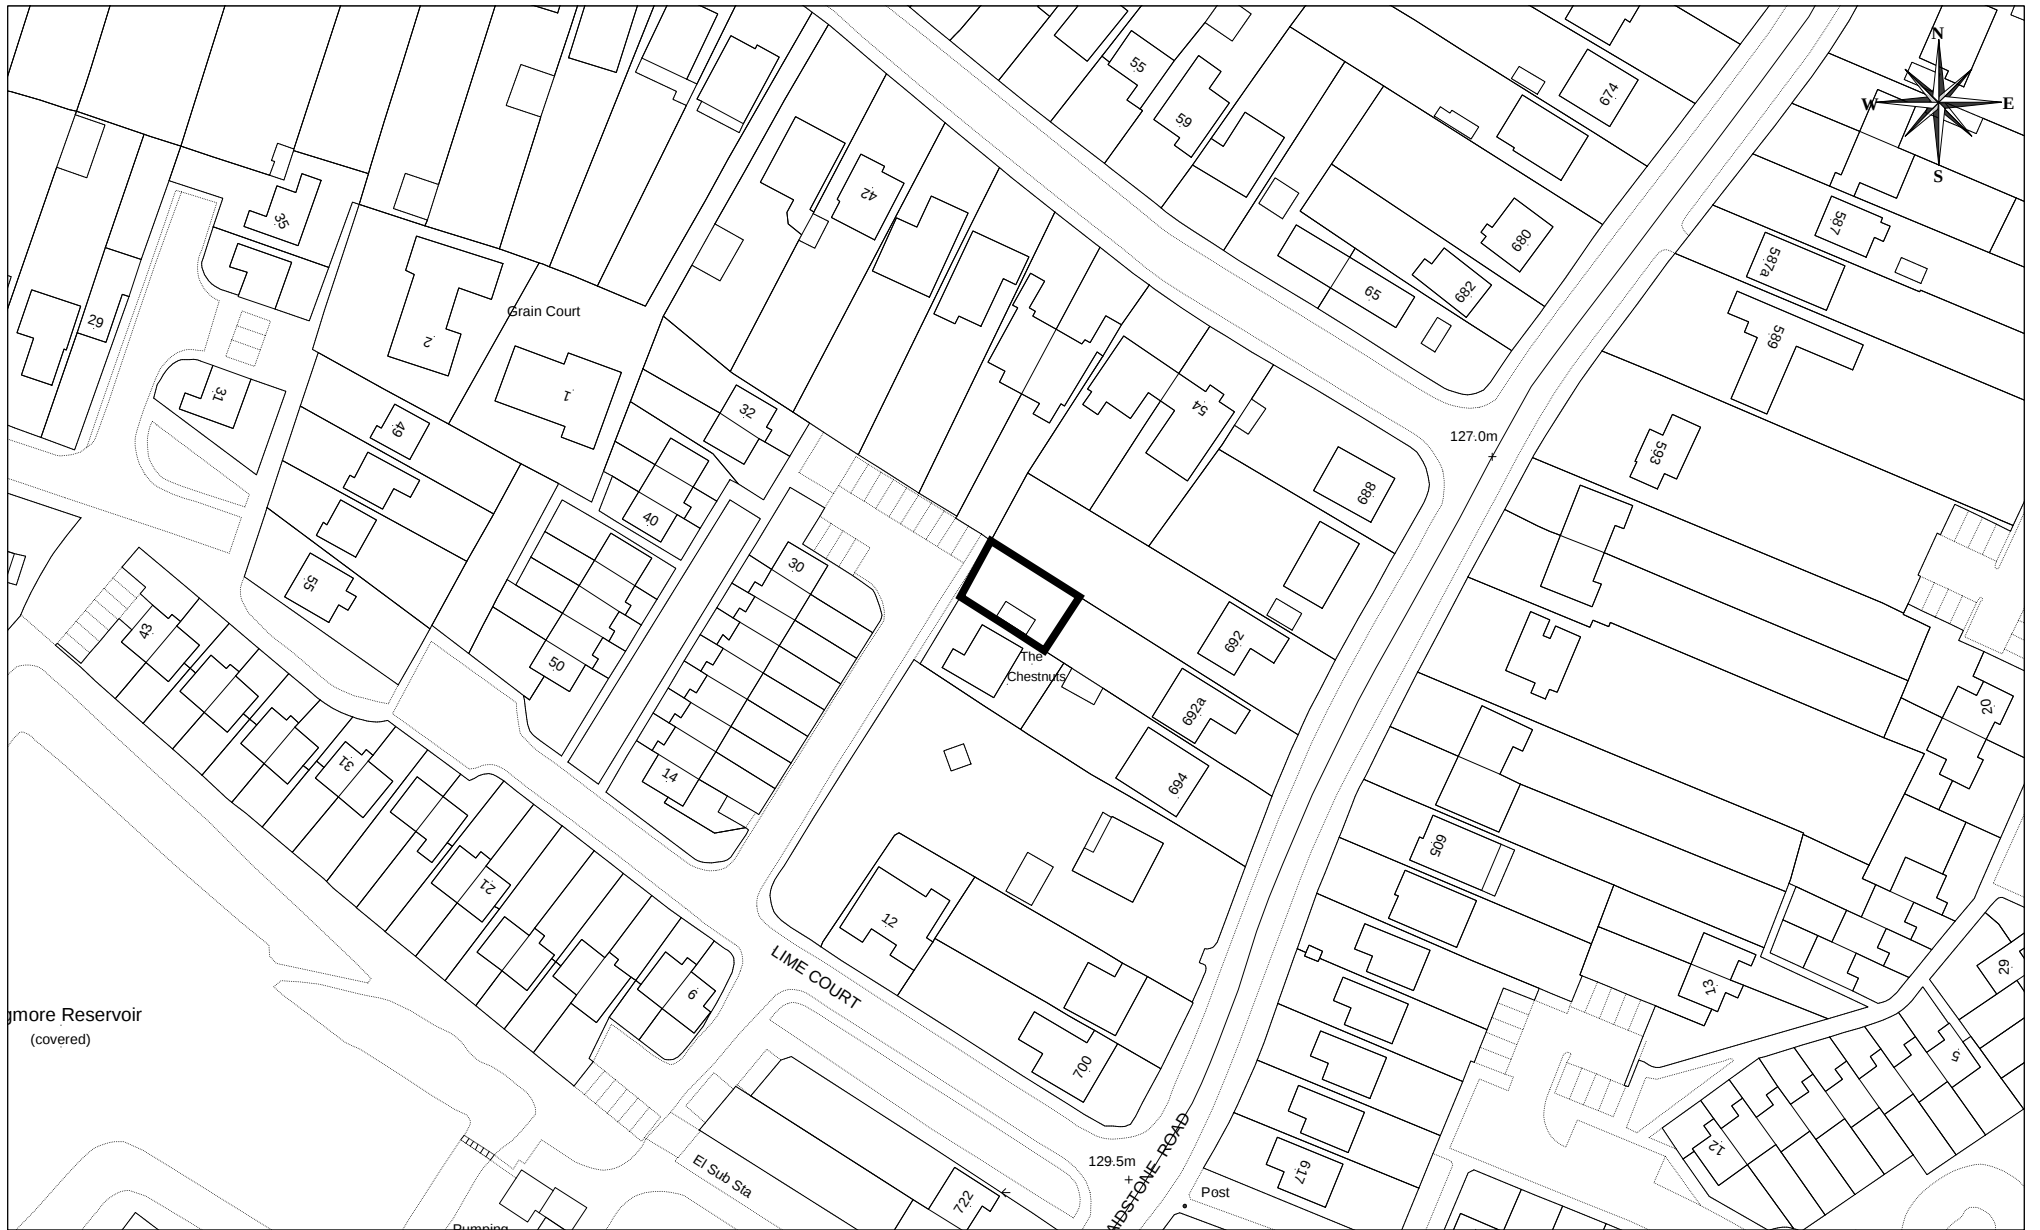

© Crown copyright and database rights 2018 Ordnance Survey licence number 100024225.

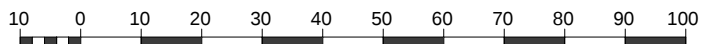

Scale:1:1250 17/07/18

© Medway Council, 2018