


SHEET 2

PROPOSED NEW LAYOUT WITH SAFE TRAFFIC FLOW

Appendix 2

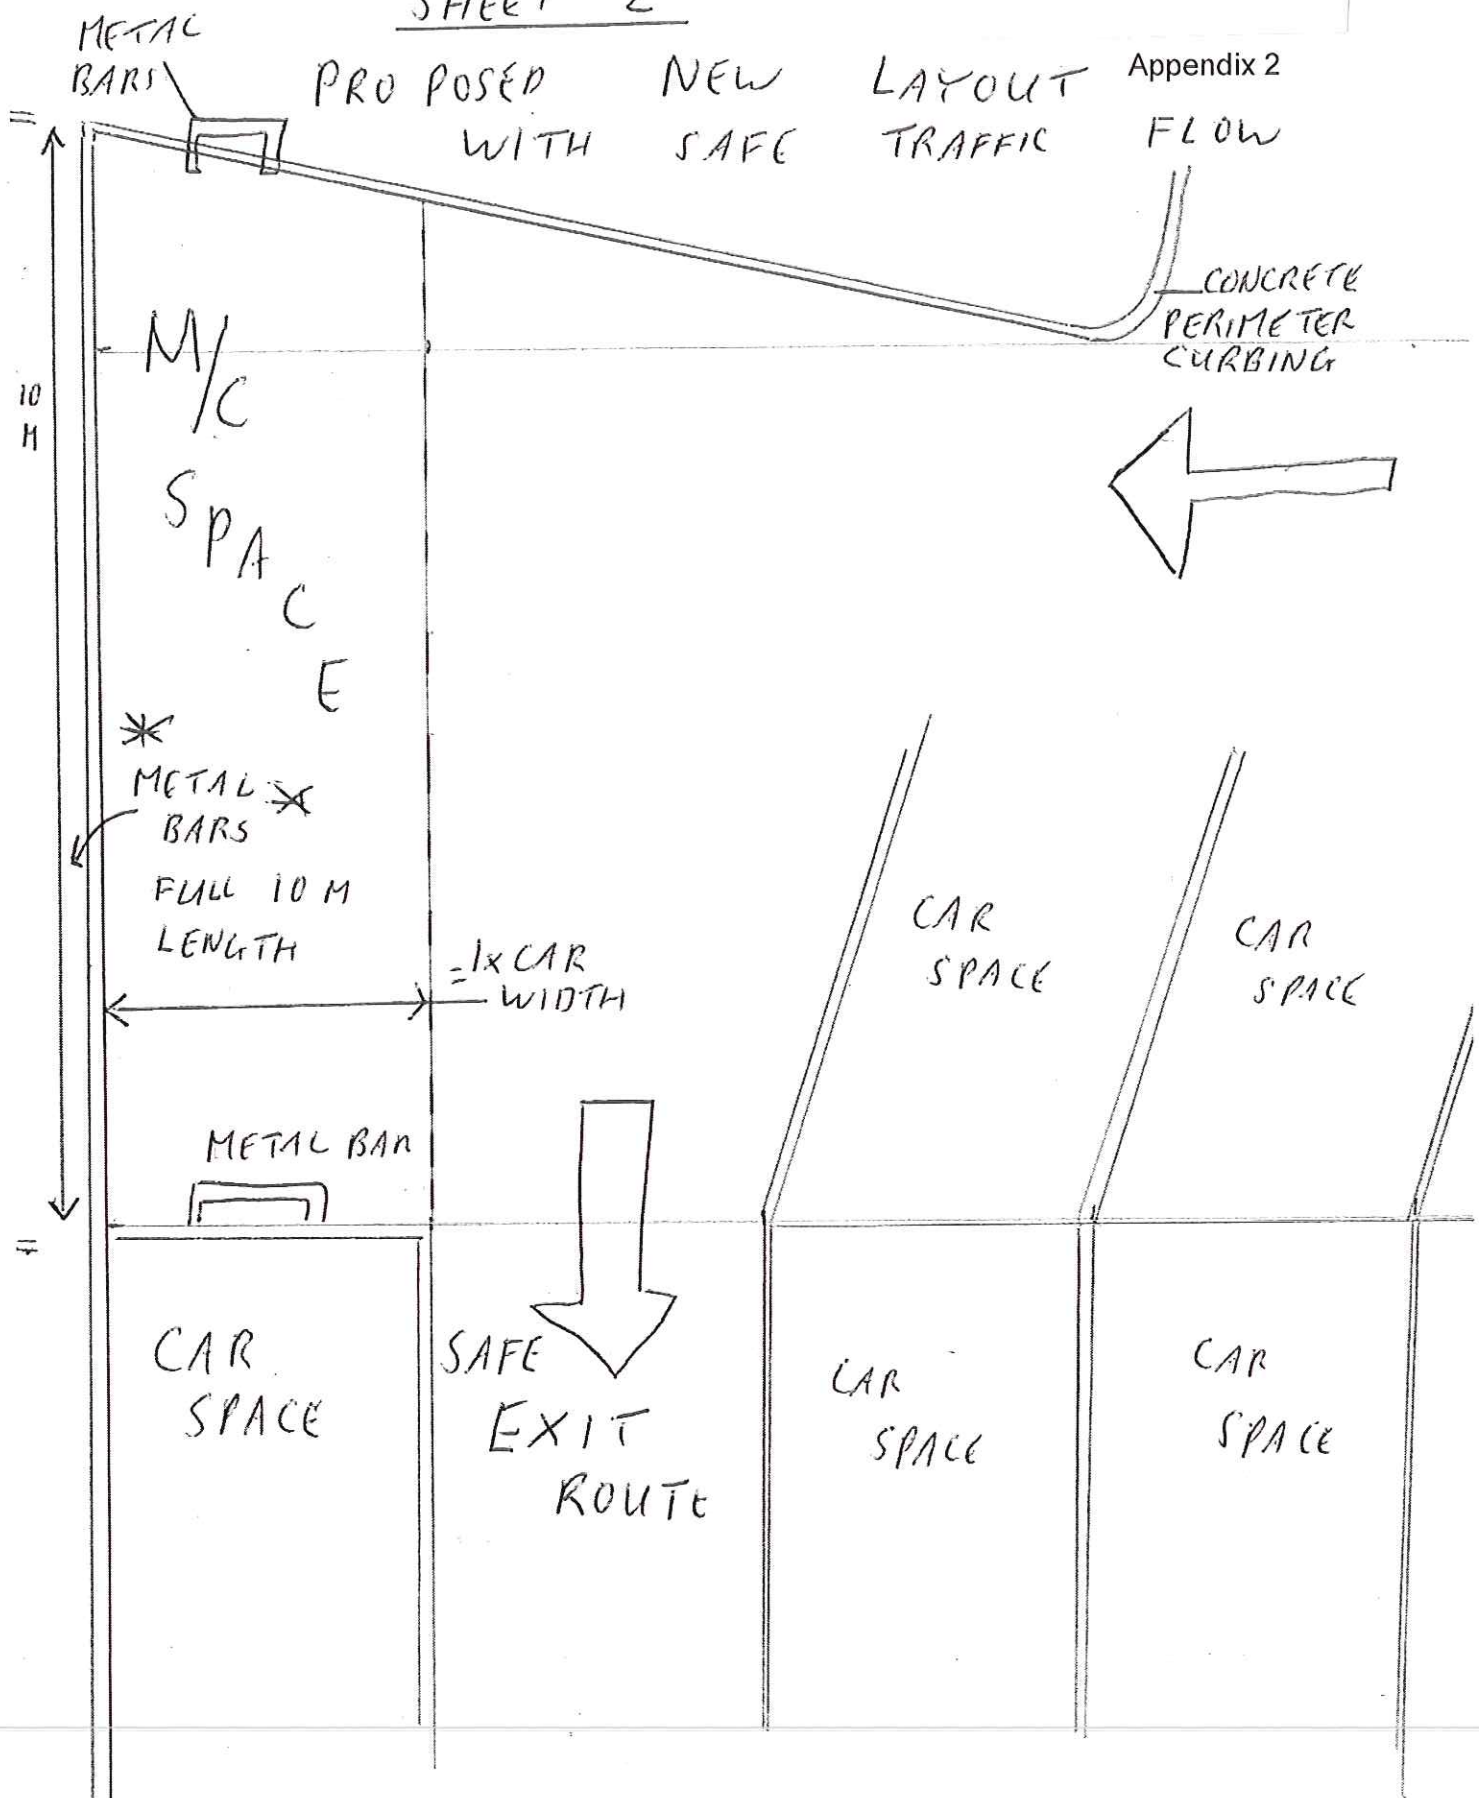

THIS LAYOUT PROVIDES SAFE & SECURE PARKING FOR M/C  
 SAFE ENTRY & EXIT FOR CARS  
 NET GAIN + 4 M/C'S  
 NET LOSS = 1 CAR BUT IT'S SAFE FOR ALL