



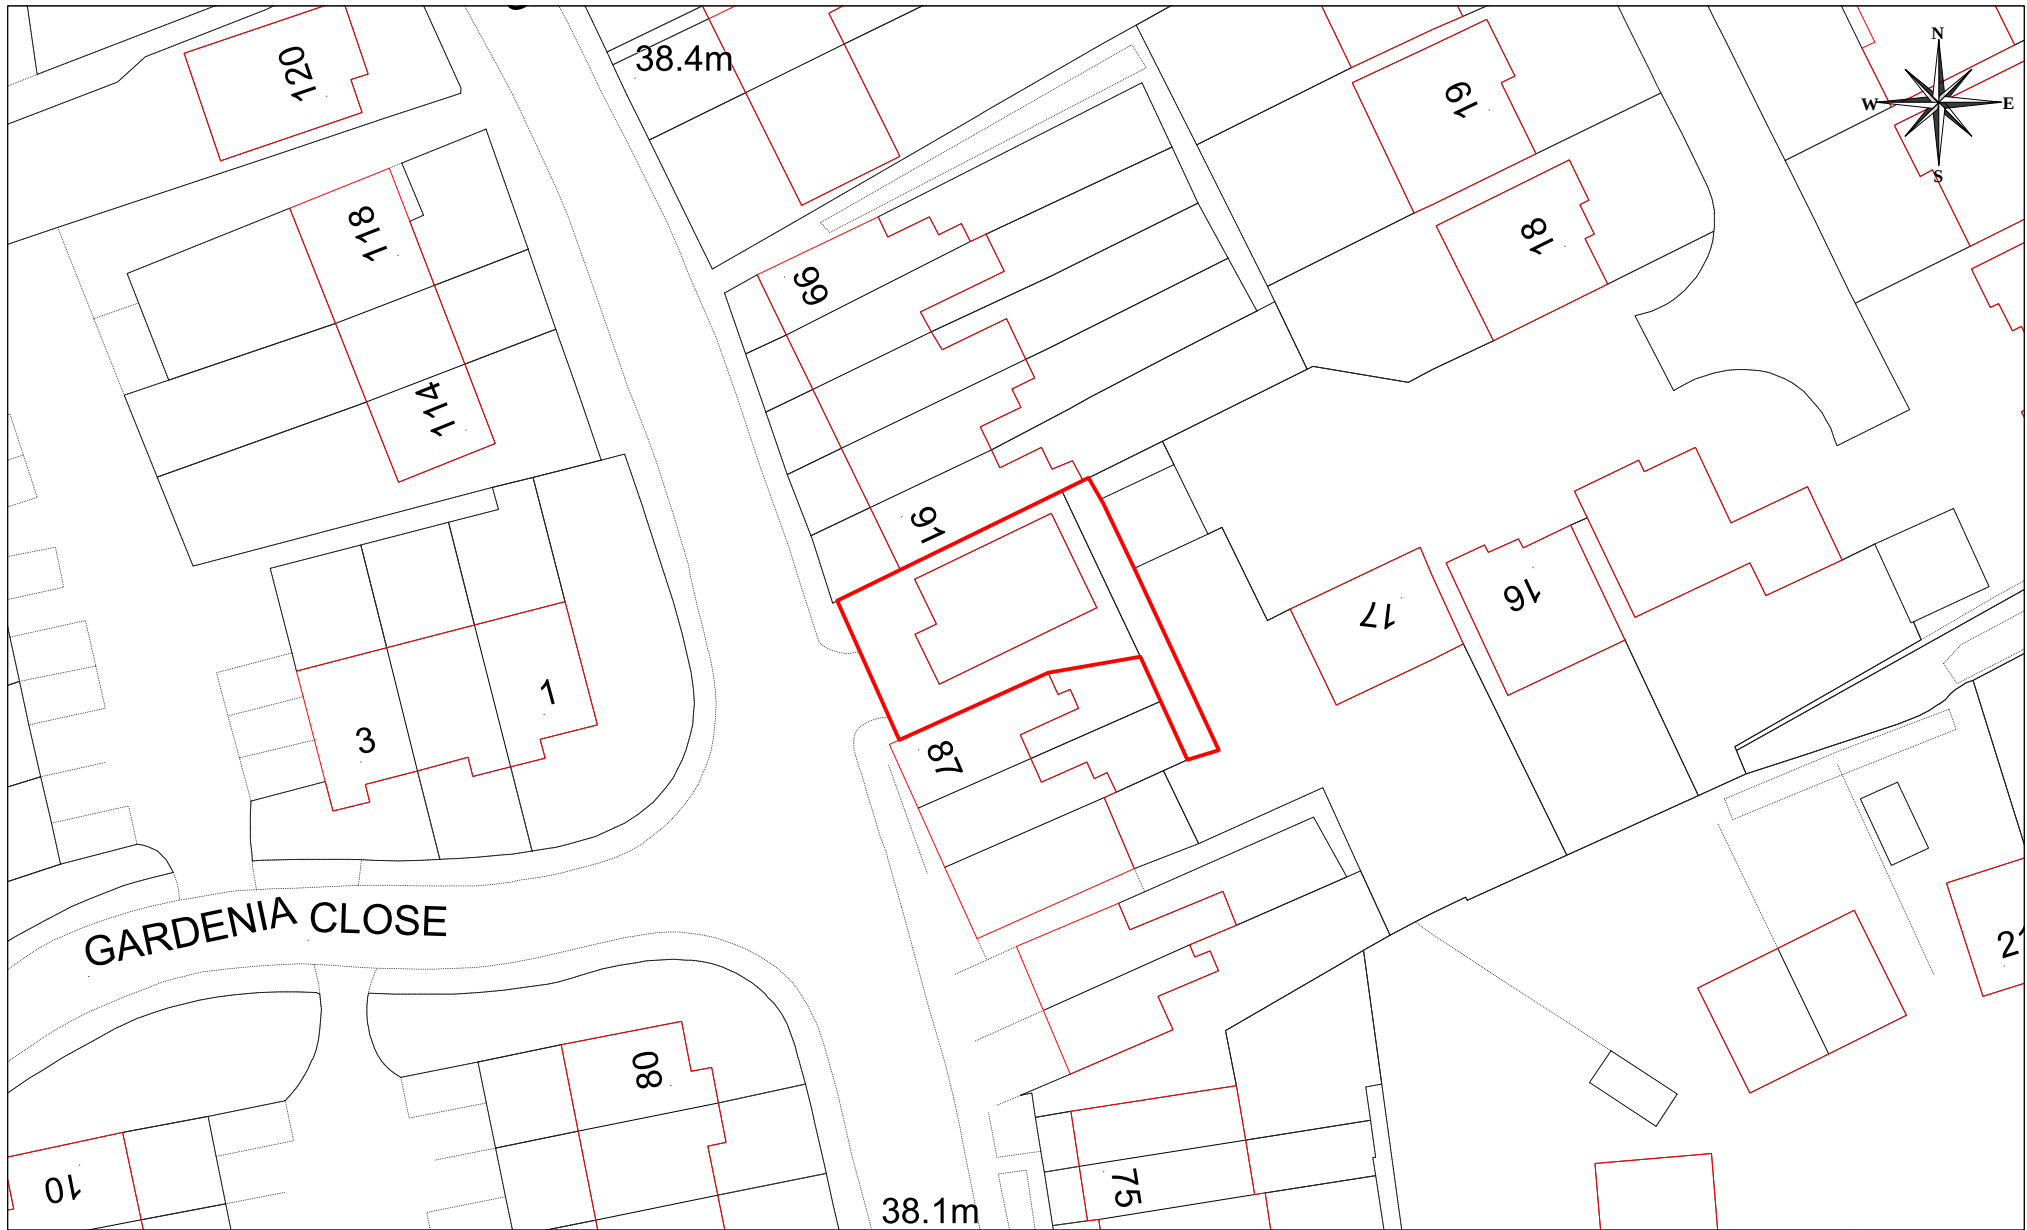

MC/18/3523 - 89 Cooling Road, Strood, Rochester

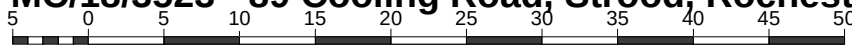

Metres

© Crown copyright and database rights 2019 Ordnance Survey licence number 100024225.

Medway
COUNCIL
Serving You

Scale: 1:500 29/01/19

© Medway Council, 2019