



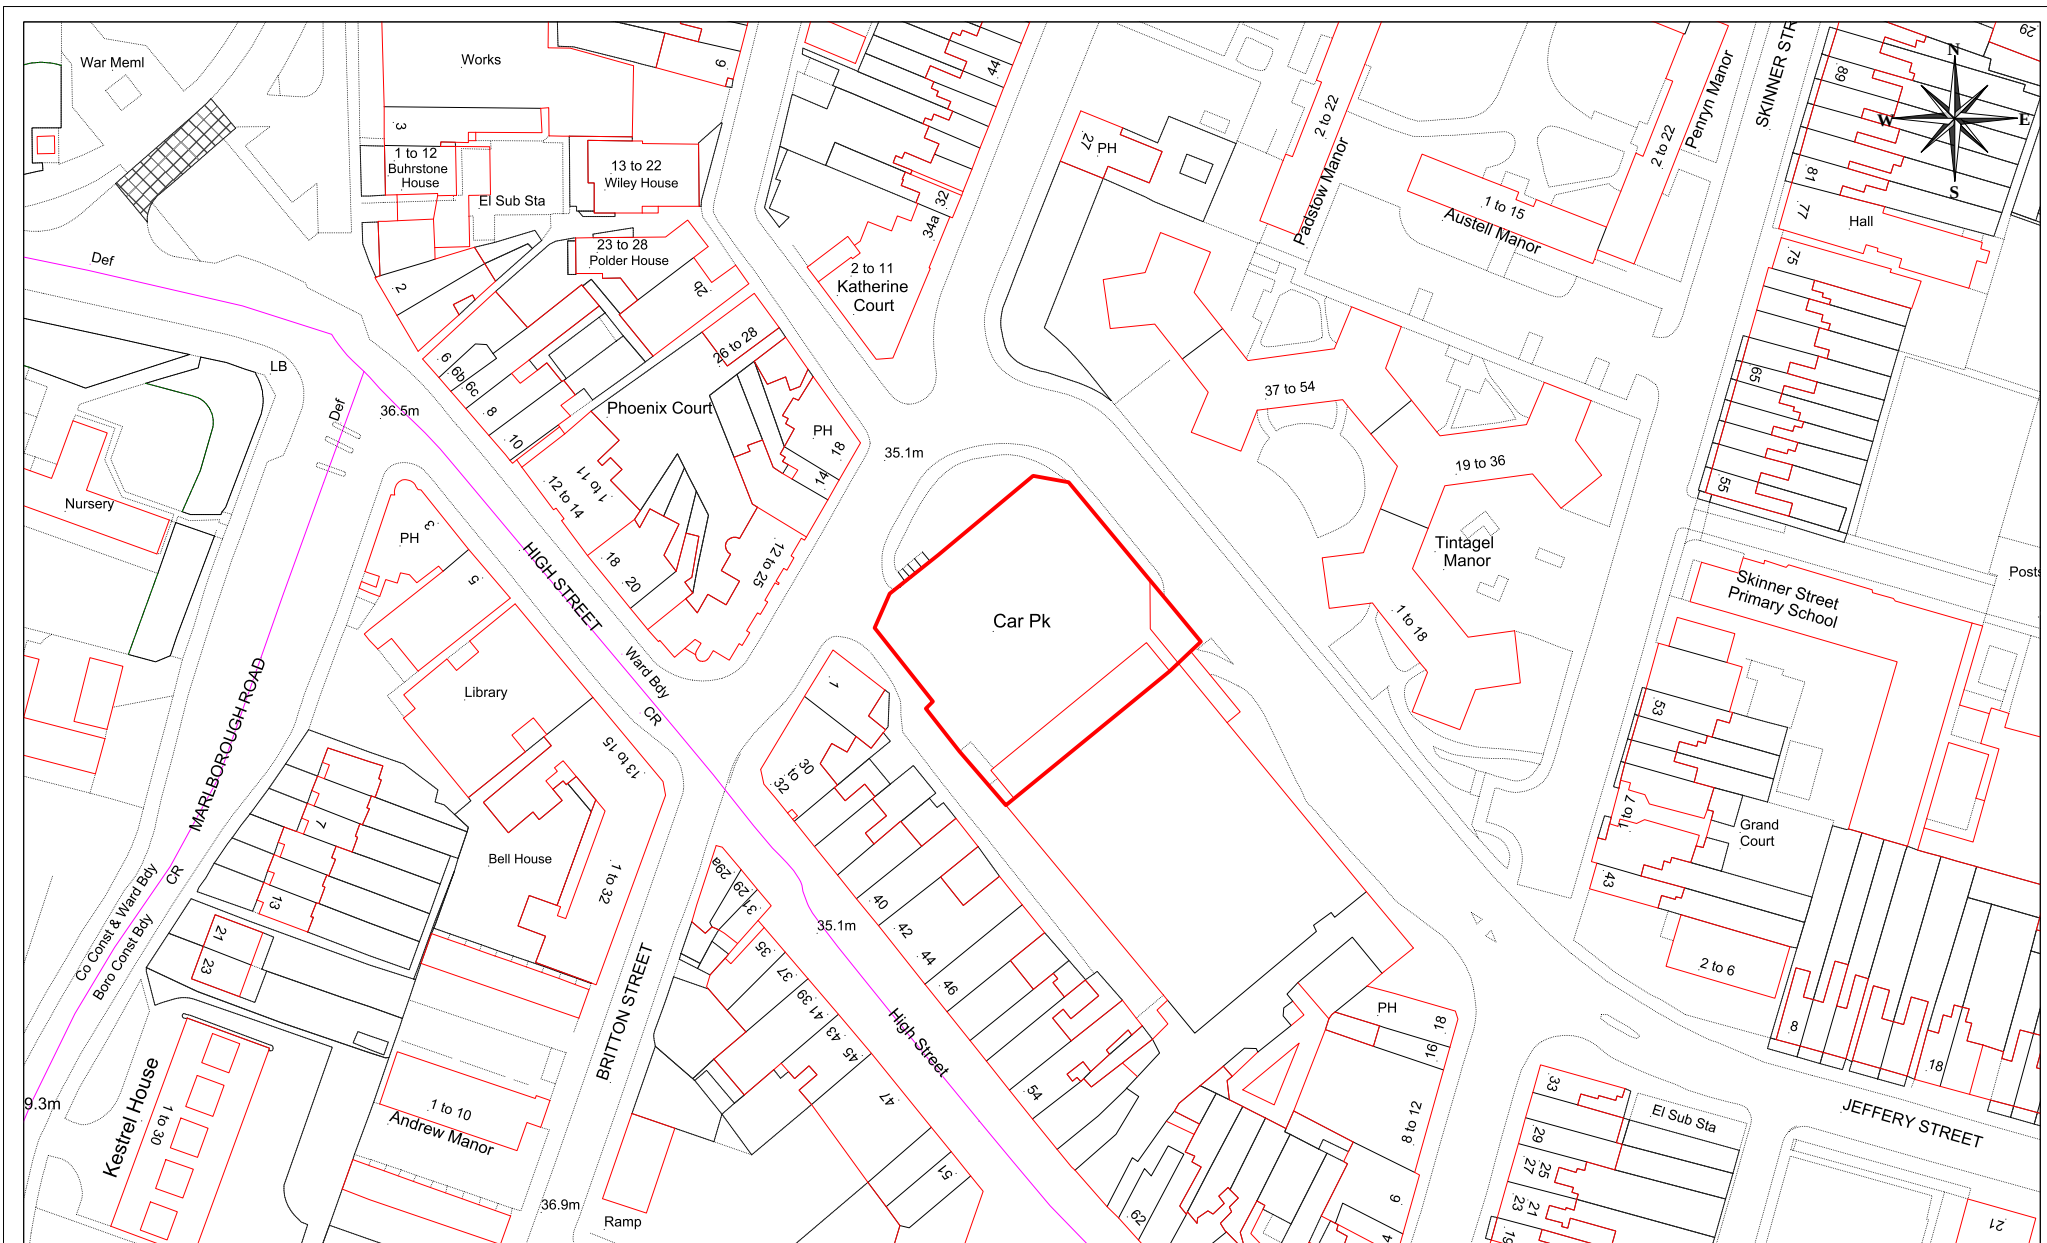

MC/19/0008 - Britton Farm Car Park, Jeffery Street, Gillingham

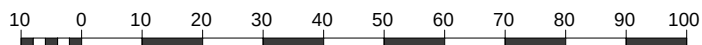

Metres

© Crown copyright and database rights 2019 Ordnance Survey licence number 100024225.



Scale: 1:1250 07/03/19

© Medway Council, 2019