



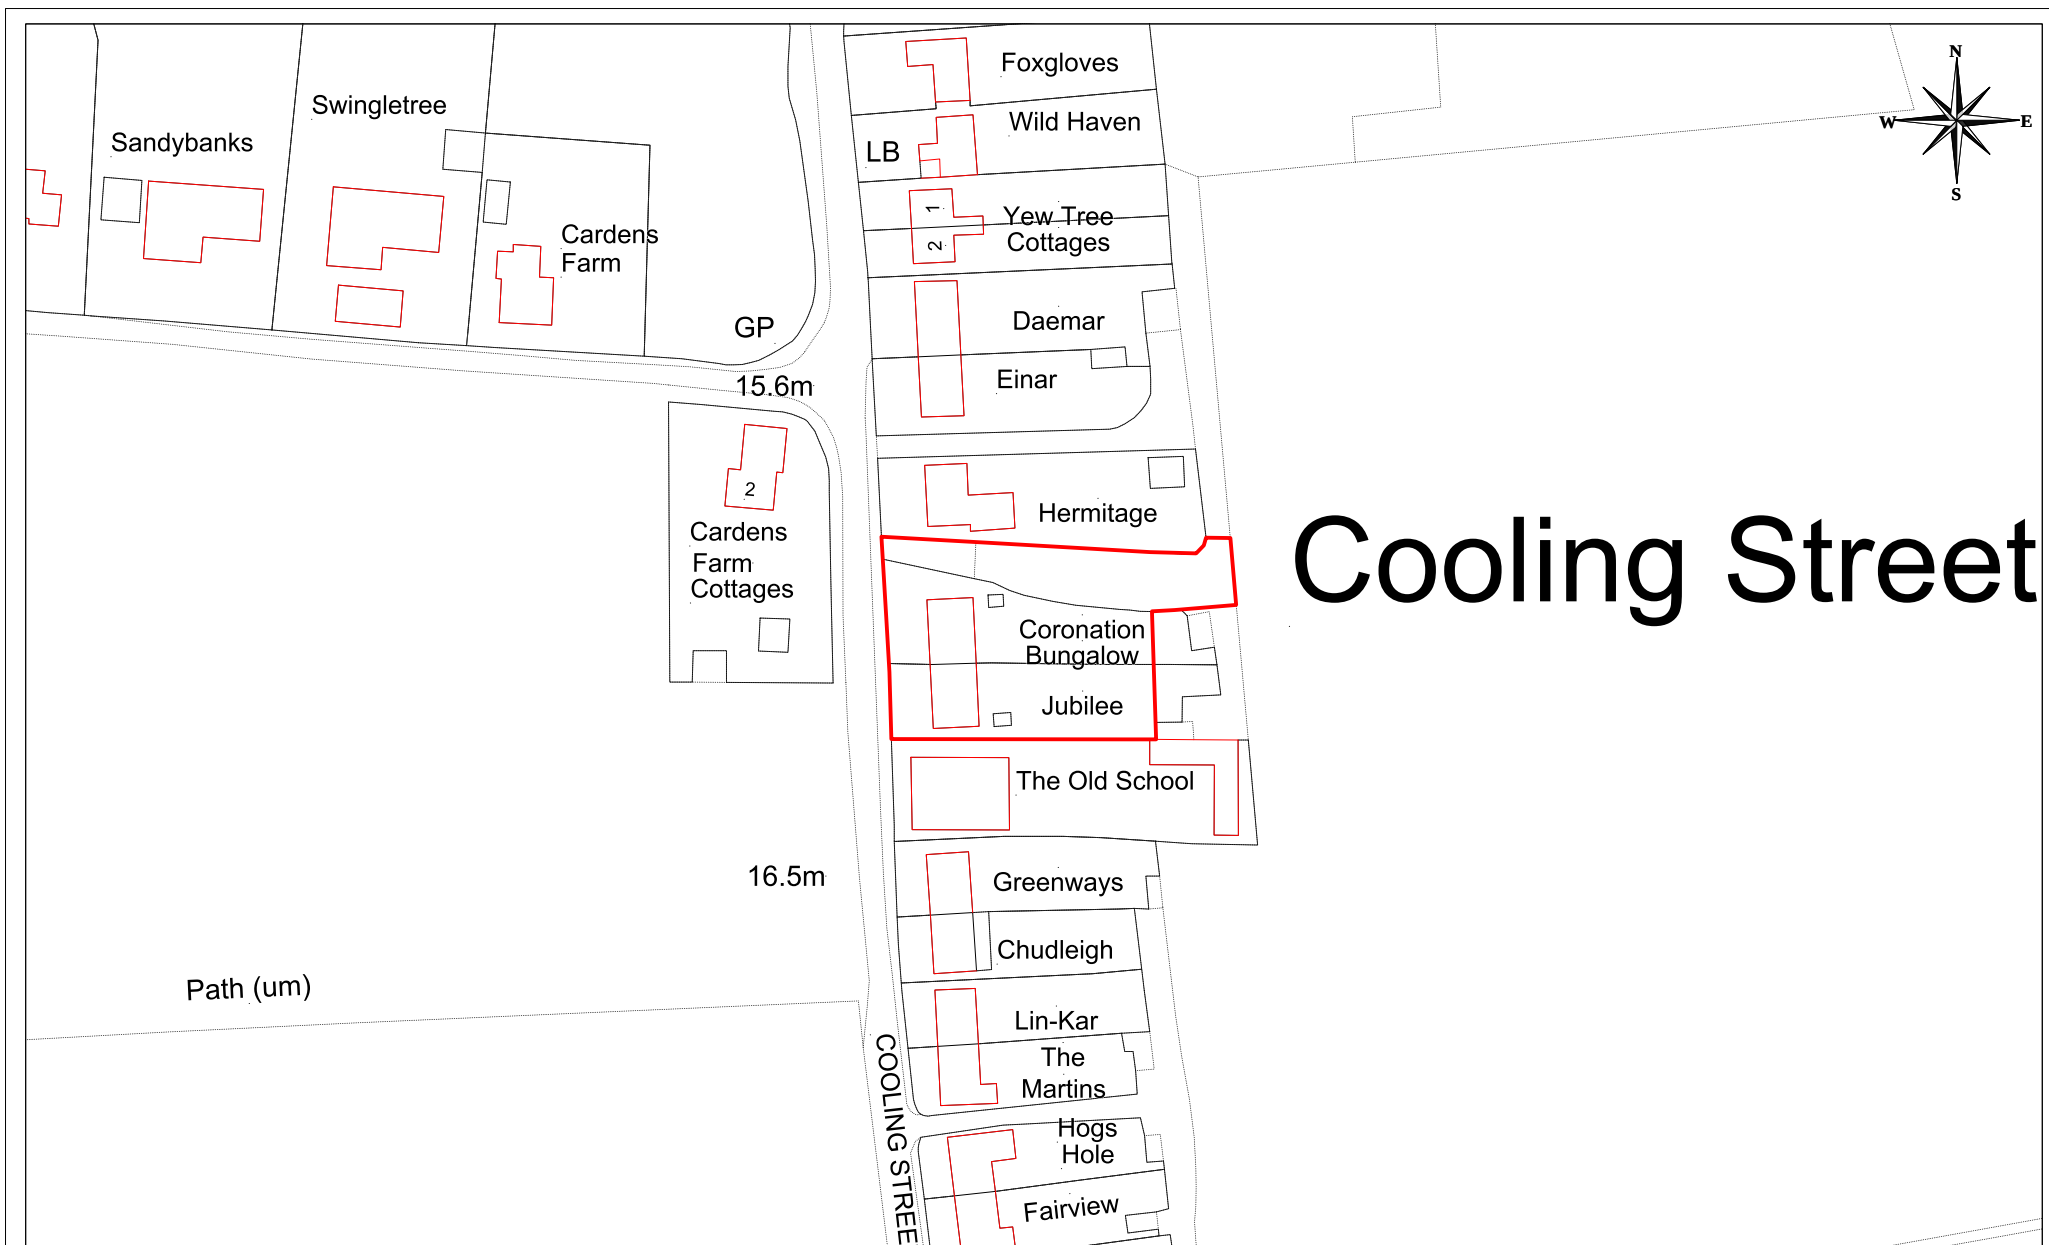

MC/18/3461 - Coronation Bungalow, Cooling Street, Cliffe, Rochester

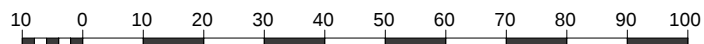

© Crown copyright and database rights 2019 Ordnance Survey licence number 100024225.

Medway
COUNCIL
Serving You

Scale: 1:1250 06/03/19

© Medway Council, 2019