



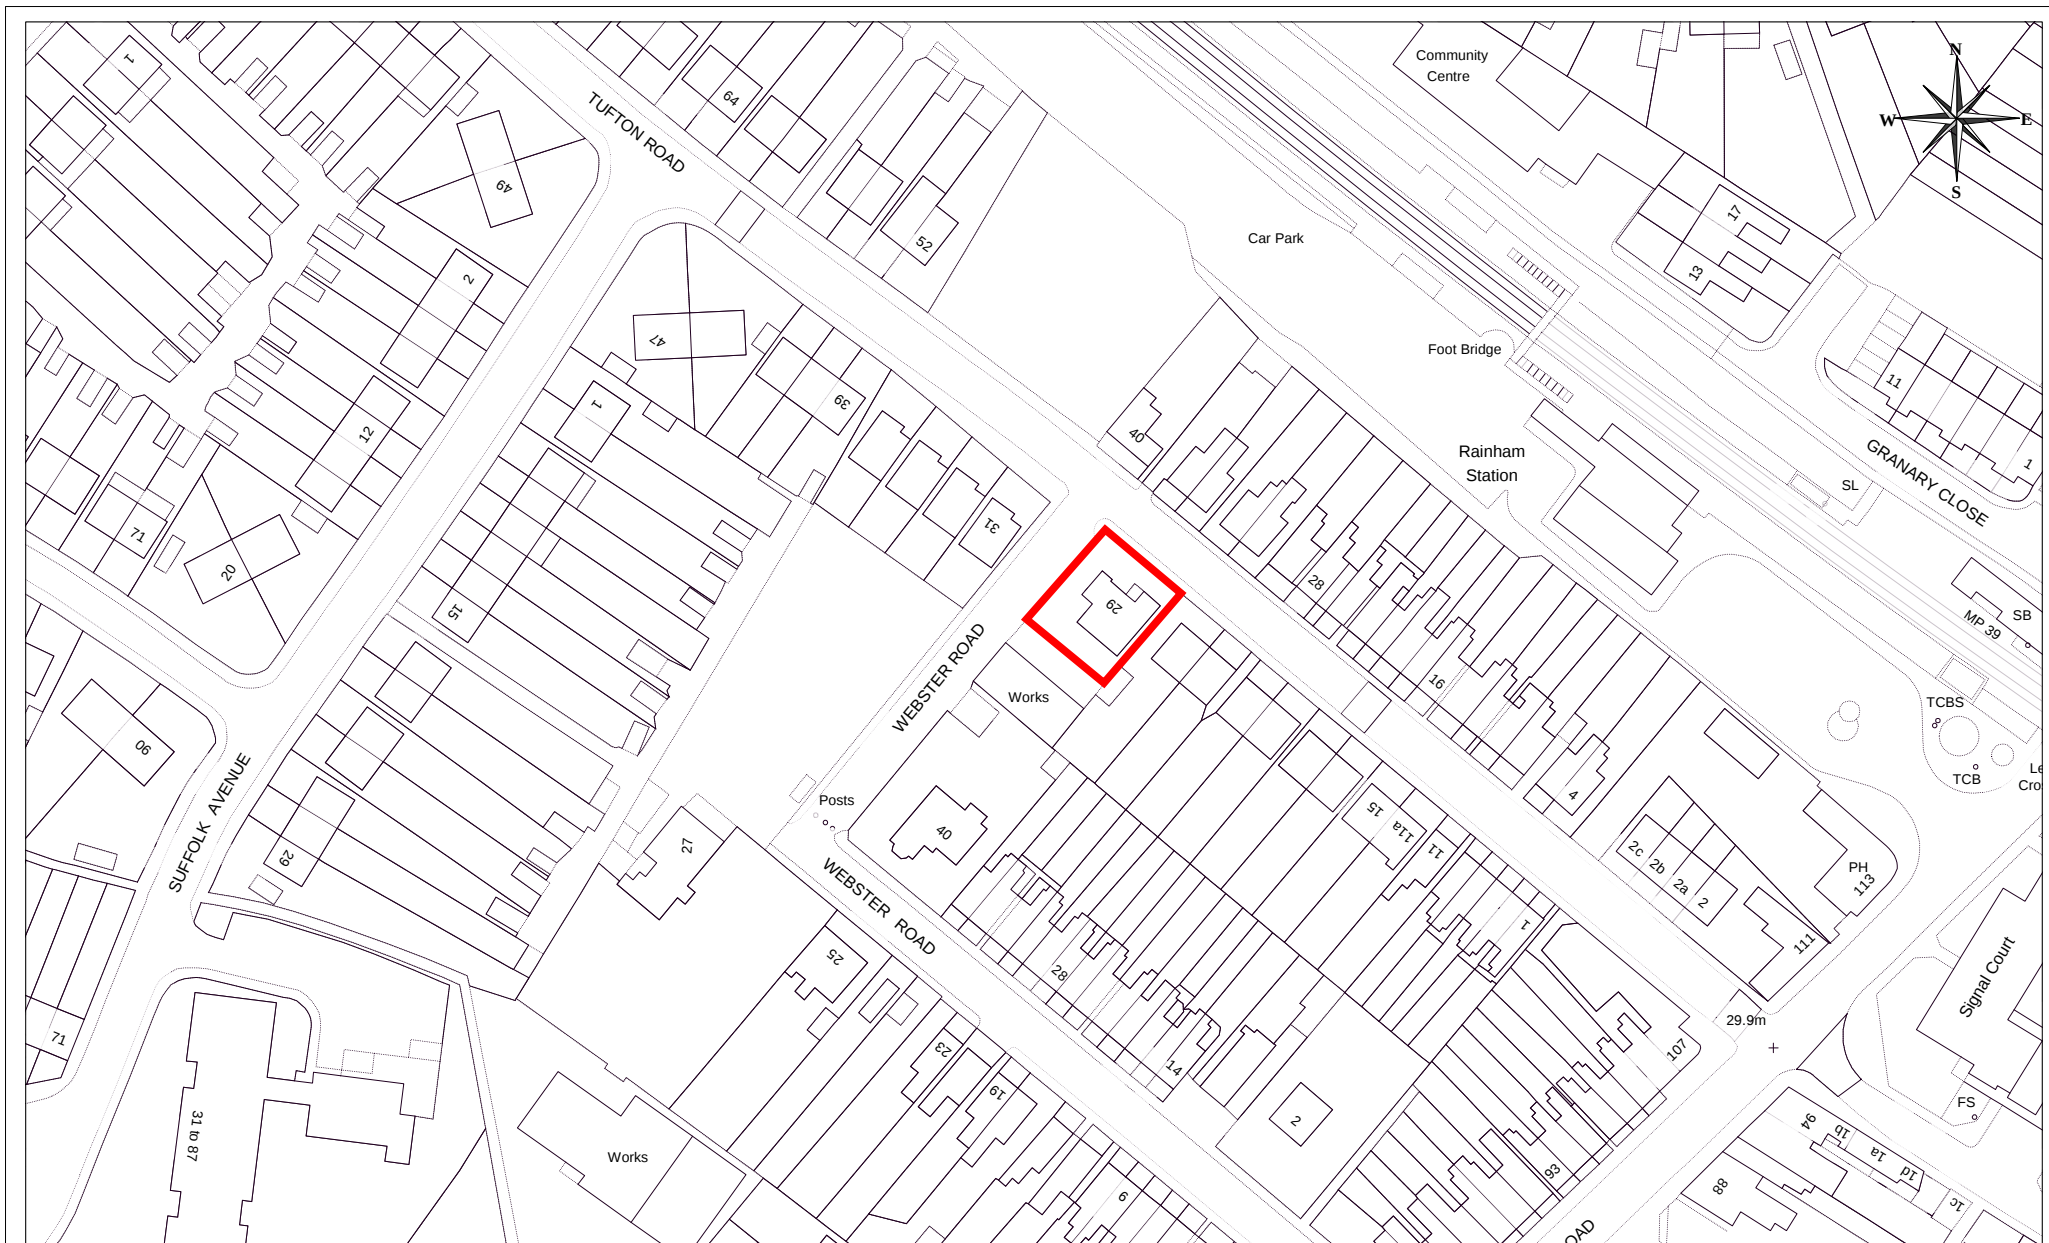

MC/19/0069 - 29 Tufton Road, Rainham

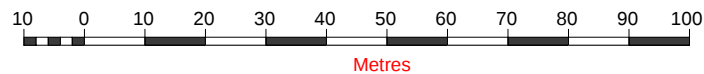

© Crown copyright and database rights 2019 Ordnance Survey licence number 100024225.

Medway
COUNCIL
Serving You

Scale: 1:1250 11/04/19

© Medway Council, 2019