



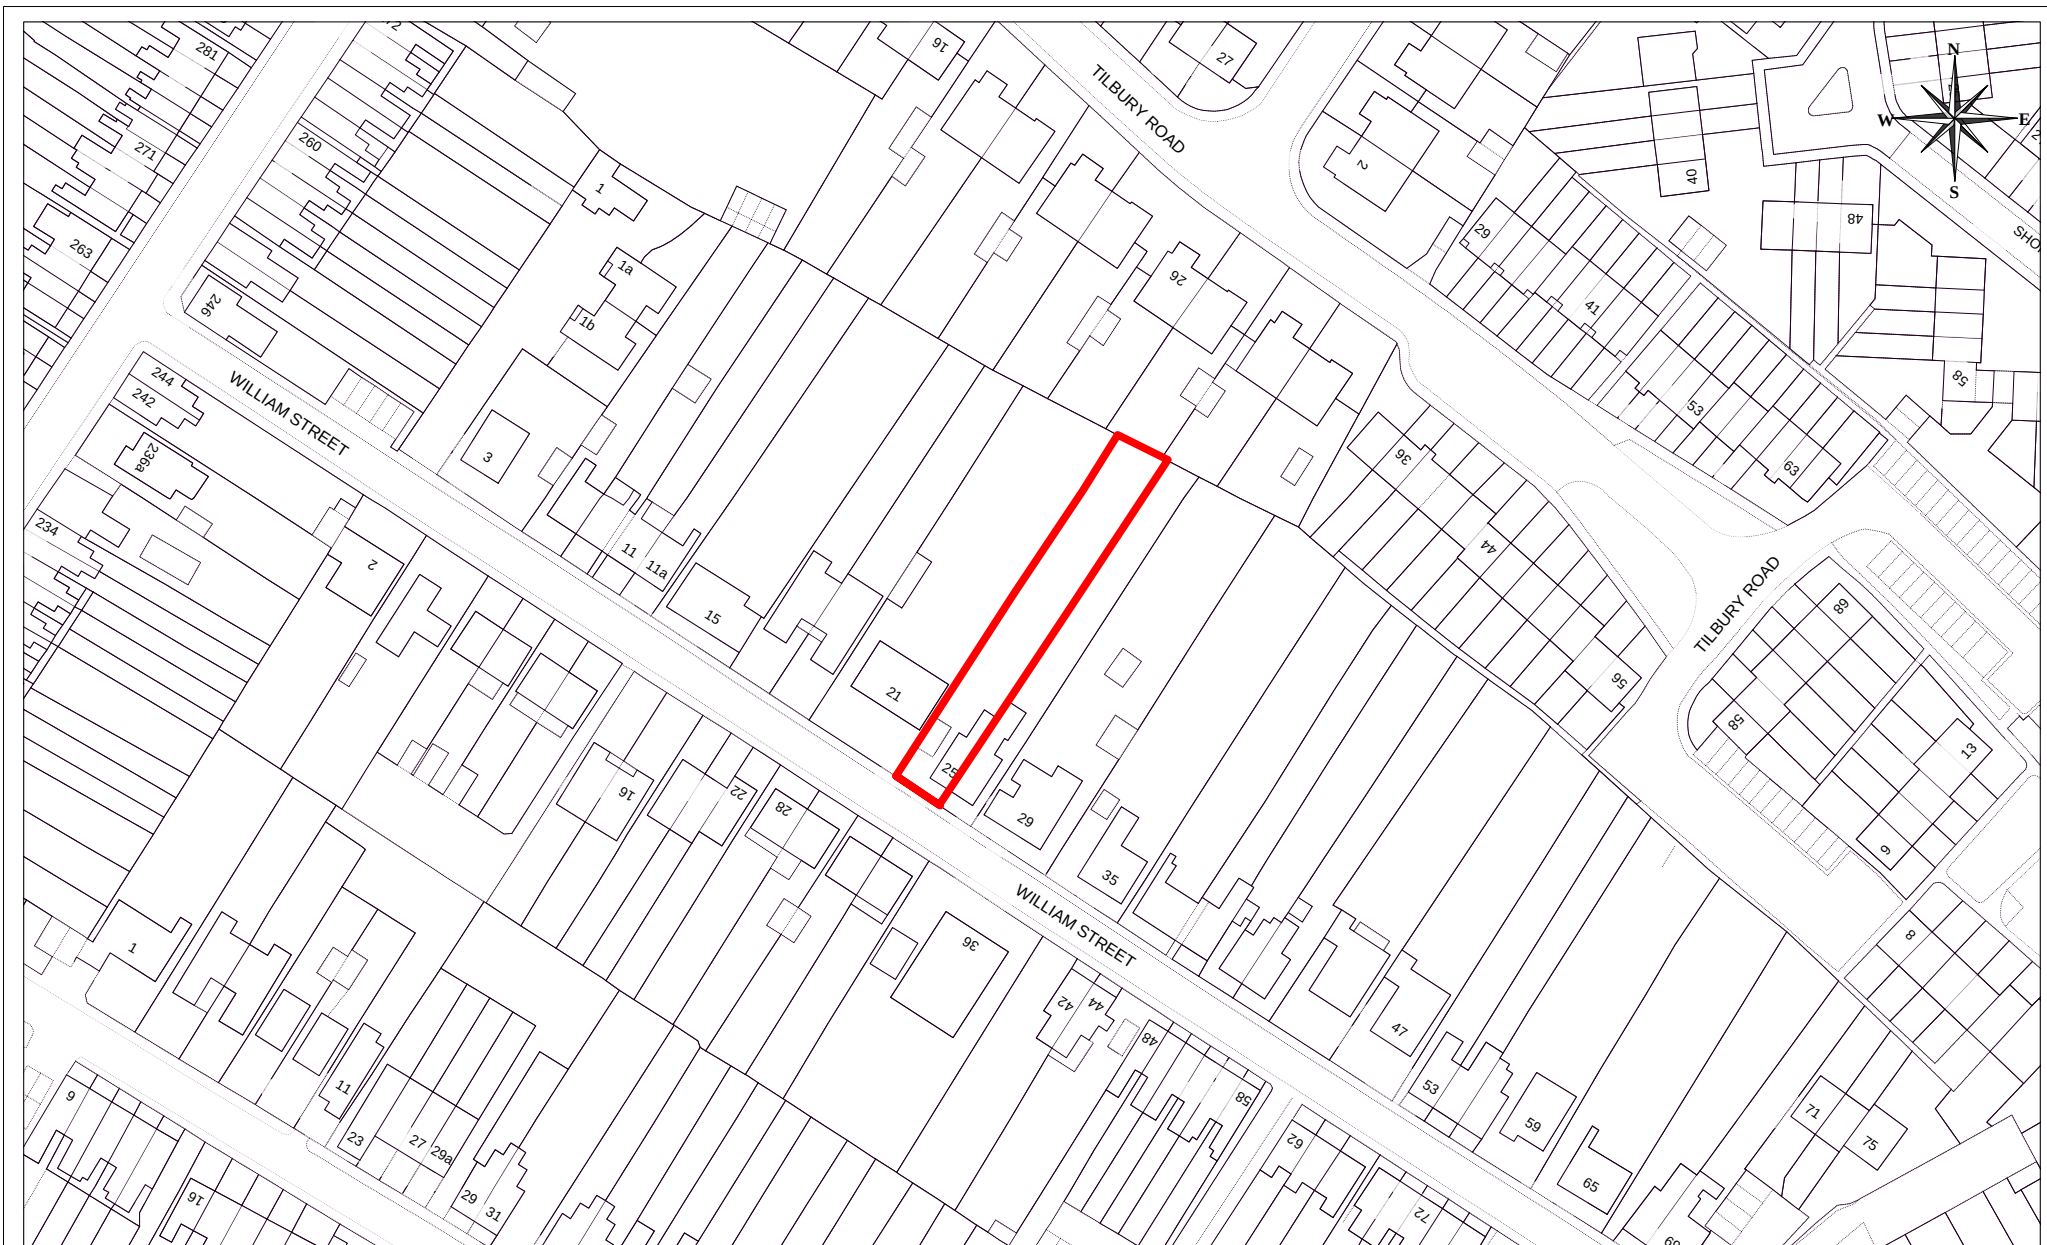

MC/19/0885 - 25 William Street, Rainham, Gillingham

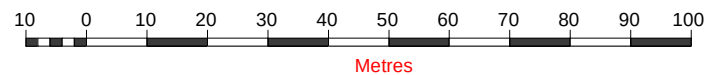

© Crown copyright and database rights 2019 Ordnance Survey licence number 100024225.

Medway
COUNCIL
Serving You

Scale: 1:1250 14/06/19

© Medway Council, 2019