



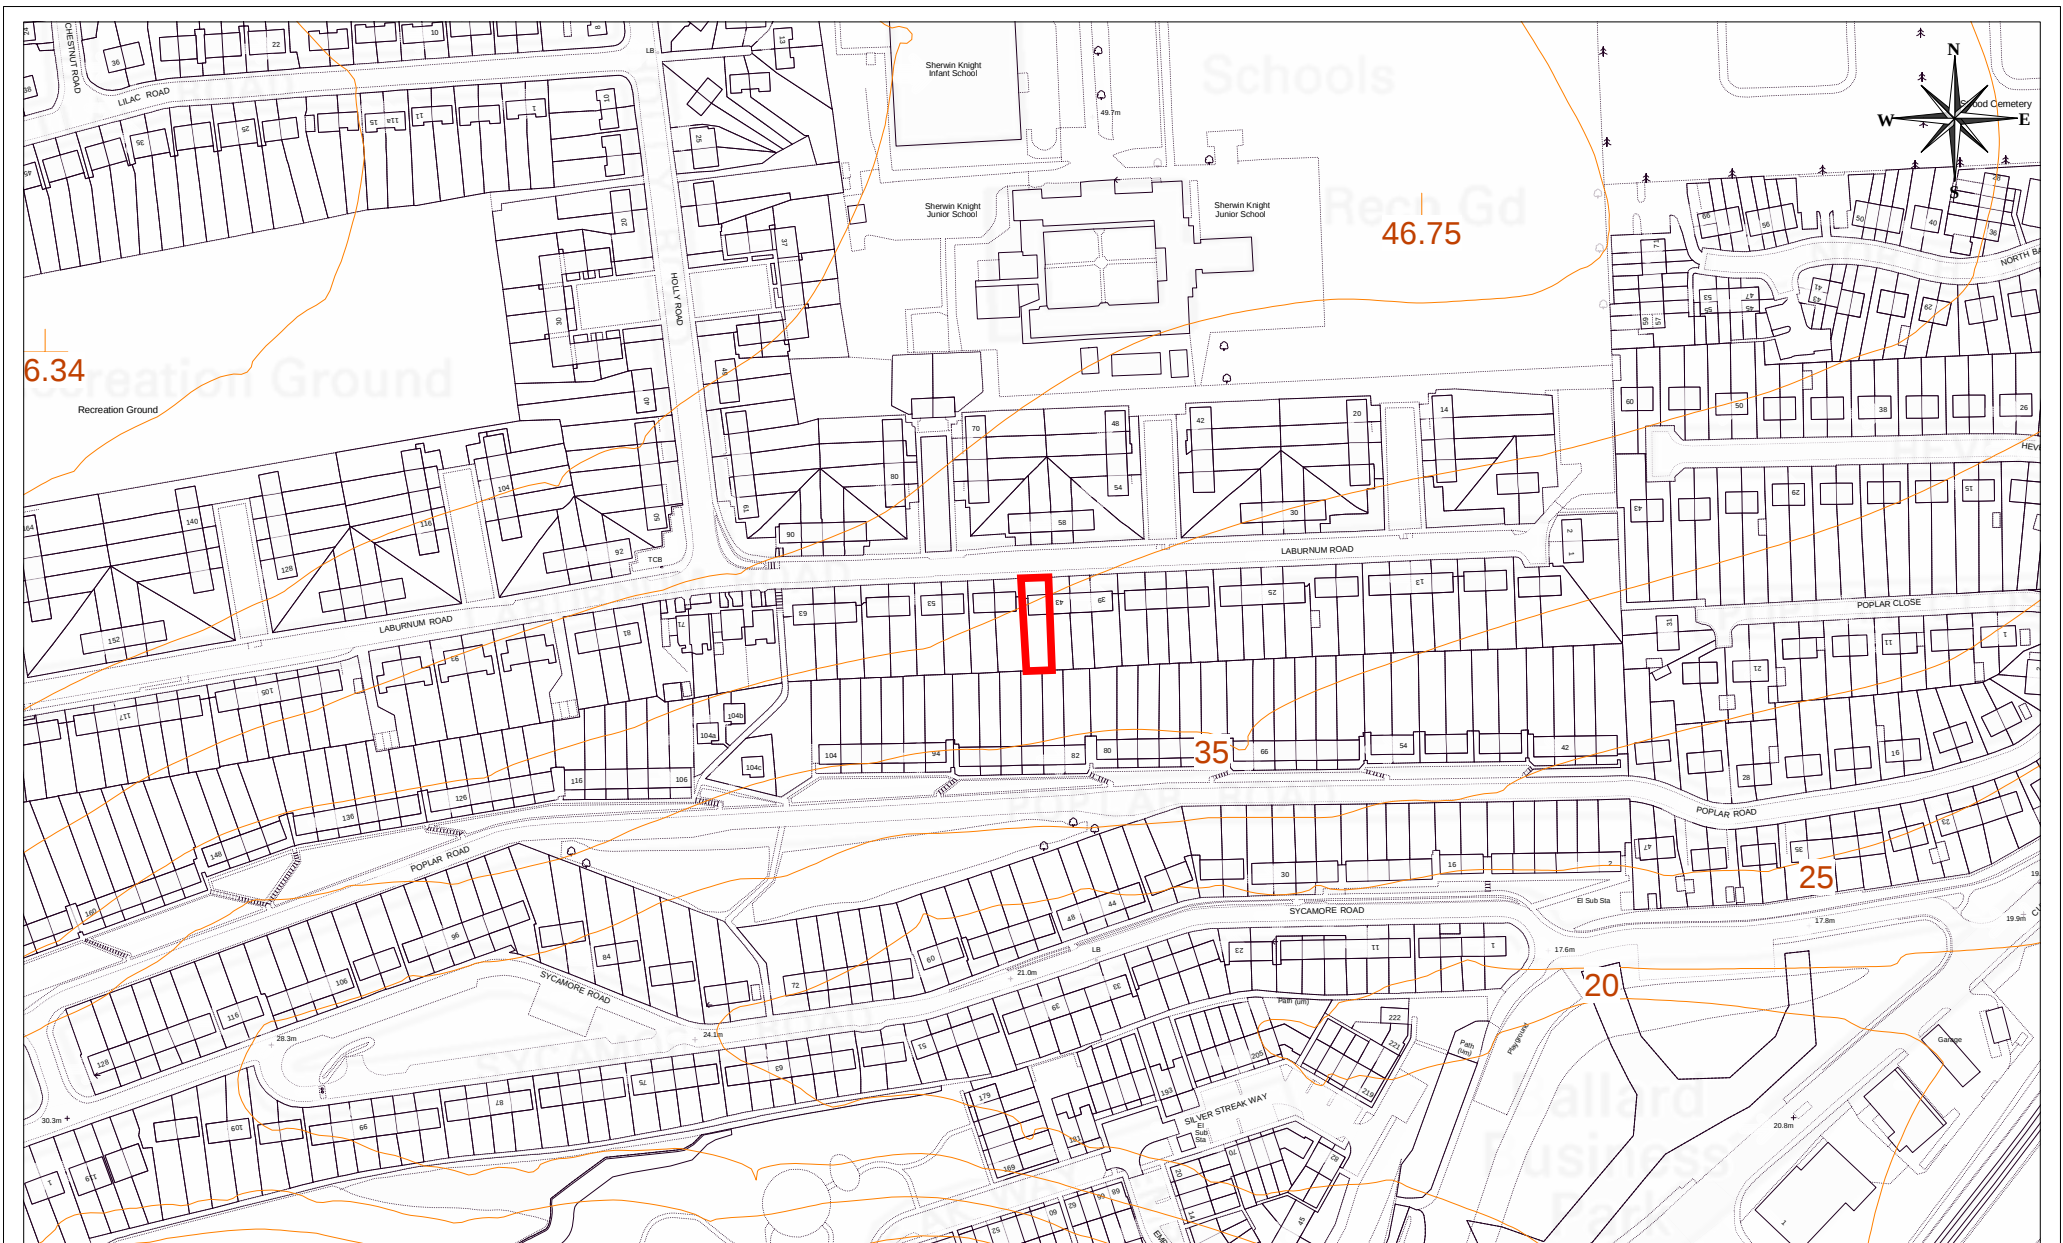

MC/20/2557 - 45 Laburnum Road, Strood, ME2 2LA

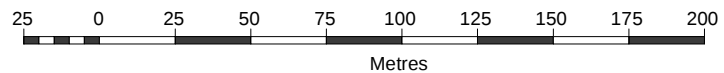

© Crown copyright and database rights 2020 Ordnance Survey licence number 100024225.

Medway
COUNCIL
Serving You

Scale: 1:2500 27/11/20

© Medway Council, 2020