

**Appendix B**

**Sent:** 07 September 2021 16:55

**To:** Hopson, Lisa <lisa.hopson@gravesham.gov.uk>

**Subject:** Re: 148 High Street Rochester Kent ME1 1ER

Dear Lisa

Please find attached red line plan as requested, The applicant would also like to include Sundays 12 midday too 12 midnight to the application is this possible. Thanks

Kind Regards  
Leonard Appleby


SCALE: 1:100

**FIRE LEGEND**

- FE FIRE EXIT
- CCTV Camera
- OSA Fire Alarm
- Emergency Light

**DESCRIPTIONS**

1. Sink
2. Wash Basin
3. Chicken Frier
4. Table
5. Chicken Frier
6. Pizza Oven
7. Deep Frier
8. Table
9. Grill
10. Kebab
11. Table for customers
12. Table for customers
13. Table top for customers
14. Casher's counter
15. Table Top
16. Table Top
17. Table top
18. Display Unit
19. Fridge
20. Cool Room

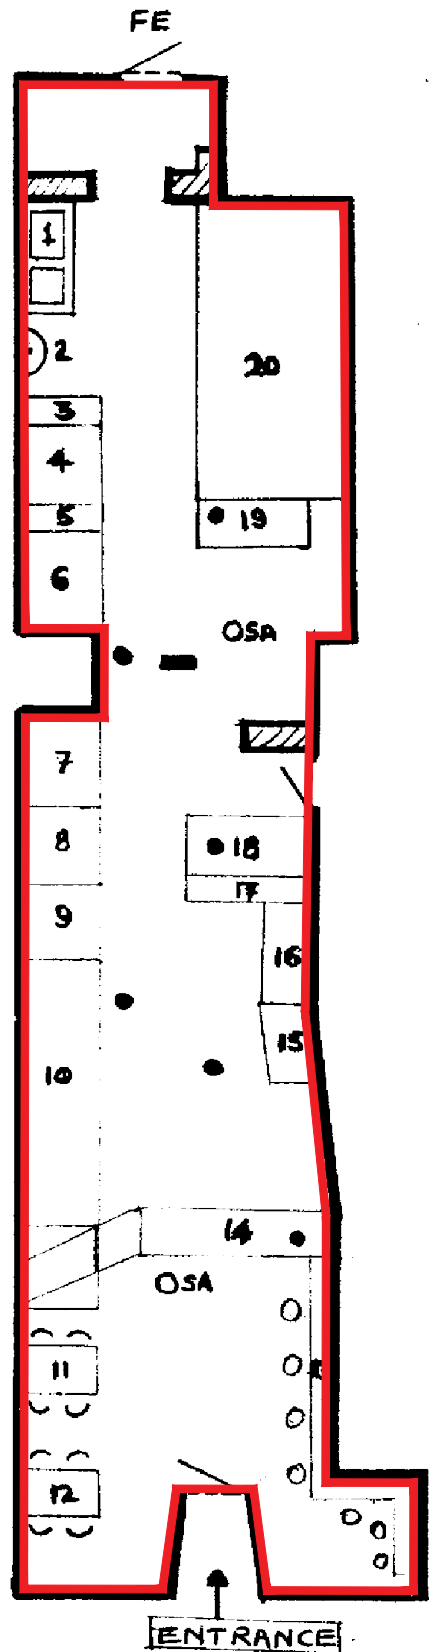

Notes:

Report all discrepancies, errors and omissions.

Verify all dimensions on site before commencing any work on site or preparing shop drawings.

All materials, components and workmanship are to comply with the relevant British Standards, Codes of Practice, and appropriate manufacturers recommendations that from time to time shall apply.

For all specialist work, see relevant drawings.

This drawing and design are copyright of first abode.  
Rev Date Description

Project Details  
 148 HIGH STREET  
 ROCHESTER  
 ME1 1ER  
 LICENSE APPLICATION

Drawing Description  
**SITE BLOCK PLAN**

Scale  
 1:100 @ A3

Date  
 07/09/2021

Drawn by  
 LA

Checked by



223 Napier Road, ME7 4HN  
 Telephone 07581356190  
 www.leonardappleby007@gmail.com

CAD File Path  
 Drawing Number  
 2026-10

Revision

Site Block Plan 1:100

