

LEGEND

Section 278/38 works by DIE

LEGEND - EXISTING

- Lighting column to be retained
- Overhead HV cables
- Overhead LV cables
- Ditch to be retained

LEGEND - PROPOSED

- Asphalt carriageway
- Traffic island
- Footway
- Footway - shared
- Highway verge
- Grasscrete
- Vehicle crossover
- Tactile blister paving for controlled crossing
- Tactile blister paving for uncontrolled crossing
- Tactile tramline paving
- Kerb
- Dropped and transition kerbs
- Splayed Kerb
- Edging kerb
- Road marking - white
- Road marking - yellow
- Road marking - aluminium studs to 1055.1
- Timber rail fence
- Gate
- Guard rail
- Vehicle Restraint System (VRS)
- Retaining wall
- Bus shelter
- Bus stop
- Bollard
- Traffic signal
- Traffic sign (remain/proposed/relocated)
- Road name plate (remain/proposed/relocated)
- Lighting column
- Externally illuminated sign

- NOTES**
- All dimensions are in metres unless otherwise specified.
 - Do not scale from this drawing.
 - Background survey information supplied by SDS surveys (dated Jun 2019 - Aug 2021), Greenhatch Group (Jul 2020), JLP Surveys (Mar 2016). For full survey details see original survey drawings.
 - For sheet layout see dwg 006804-PCL-HGN-ZZ-DR-WM-0007

Rev	Date	Description	Drn	Chk	App
P04	28/06/2022	PROVIDED SINGLE LANE APPROACH ON BODEN RD & ON SLP TO WULFERE WAY	NB	KL	AZ
P03	07-04-2022	DESIGN FREEZE 1	SM	IG	AZ
P02	13/01/2022	FOOTWAYS WIDENED	SM	IG	AZ
P01	09/12/2021	ISSUED FOR REVIEW AND COMMENT	SM	IG	AZ

PROJECT CENTRE

www.marstonholdings.co.uk/projectcentre

Client: **Medway** COUNCIL

Project: **MEDWAY HIF HOO PENINSULA PHASE 6 - SANS PAREIL ROUNDABOUT**

Drawing Title: **GENERAL ARRANGEMENT SHEET 1 OF 6**

Drawing Status: **S3 FOR REVIEW AND COMMENT**

Drawn	Designed	Date	Scale	Size
SM	IG	DEC 2021	1:500	A1

Drawing No: 006804-PCL-HGN-P6-DR-WM-0001 Rev: P04

SAFETY, HEALTH AND ENVIRONMENTAL INFORMATION

In addition to the hazards/risks normally associated with the type of work detailed on this drawing, note the following significant risks and information identified by the designer


▲ CONSTRUCTION
 ---- No significant hazards

▲ DEMOLITION
 ---- No significant hazards

▲ MAINTENANCE & OPERATION
 ---- No significant hazards

It is assumed that all works be carried out by a competent contractor working to an approved method statement.
 Approved by: Yet to be reviewed



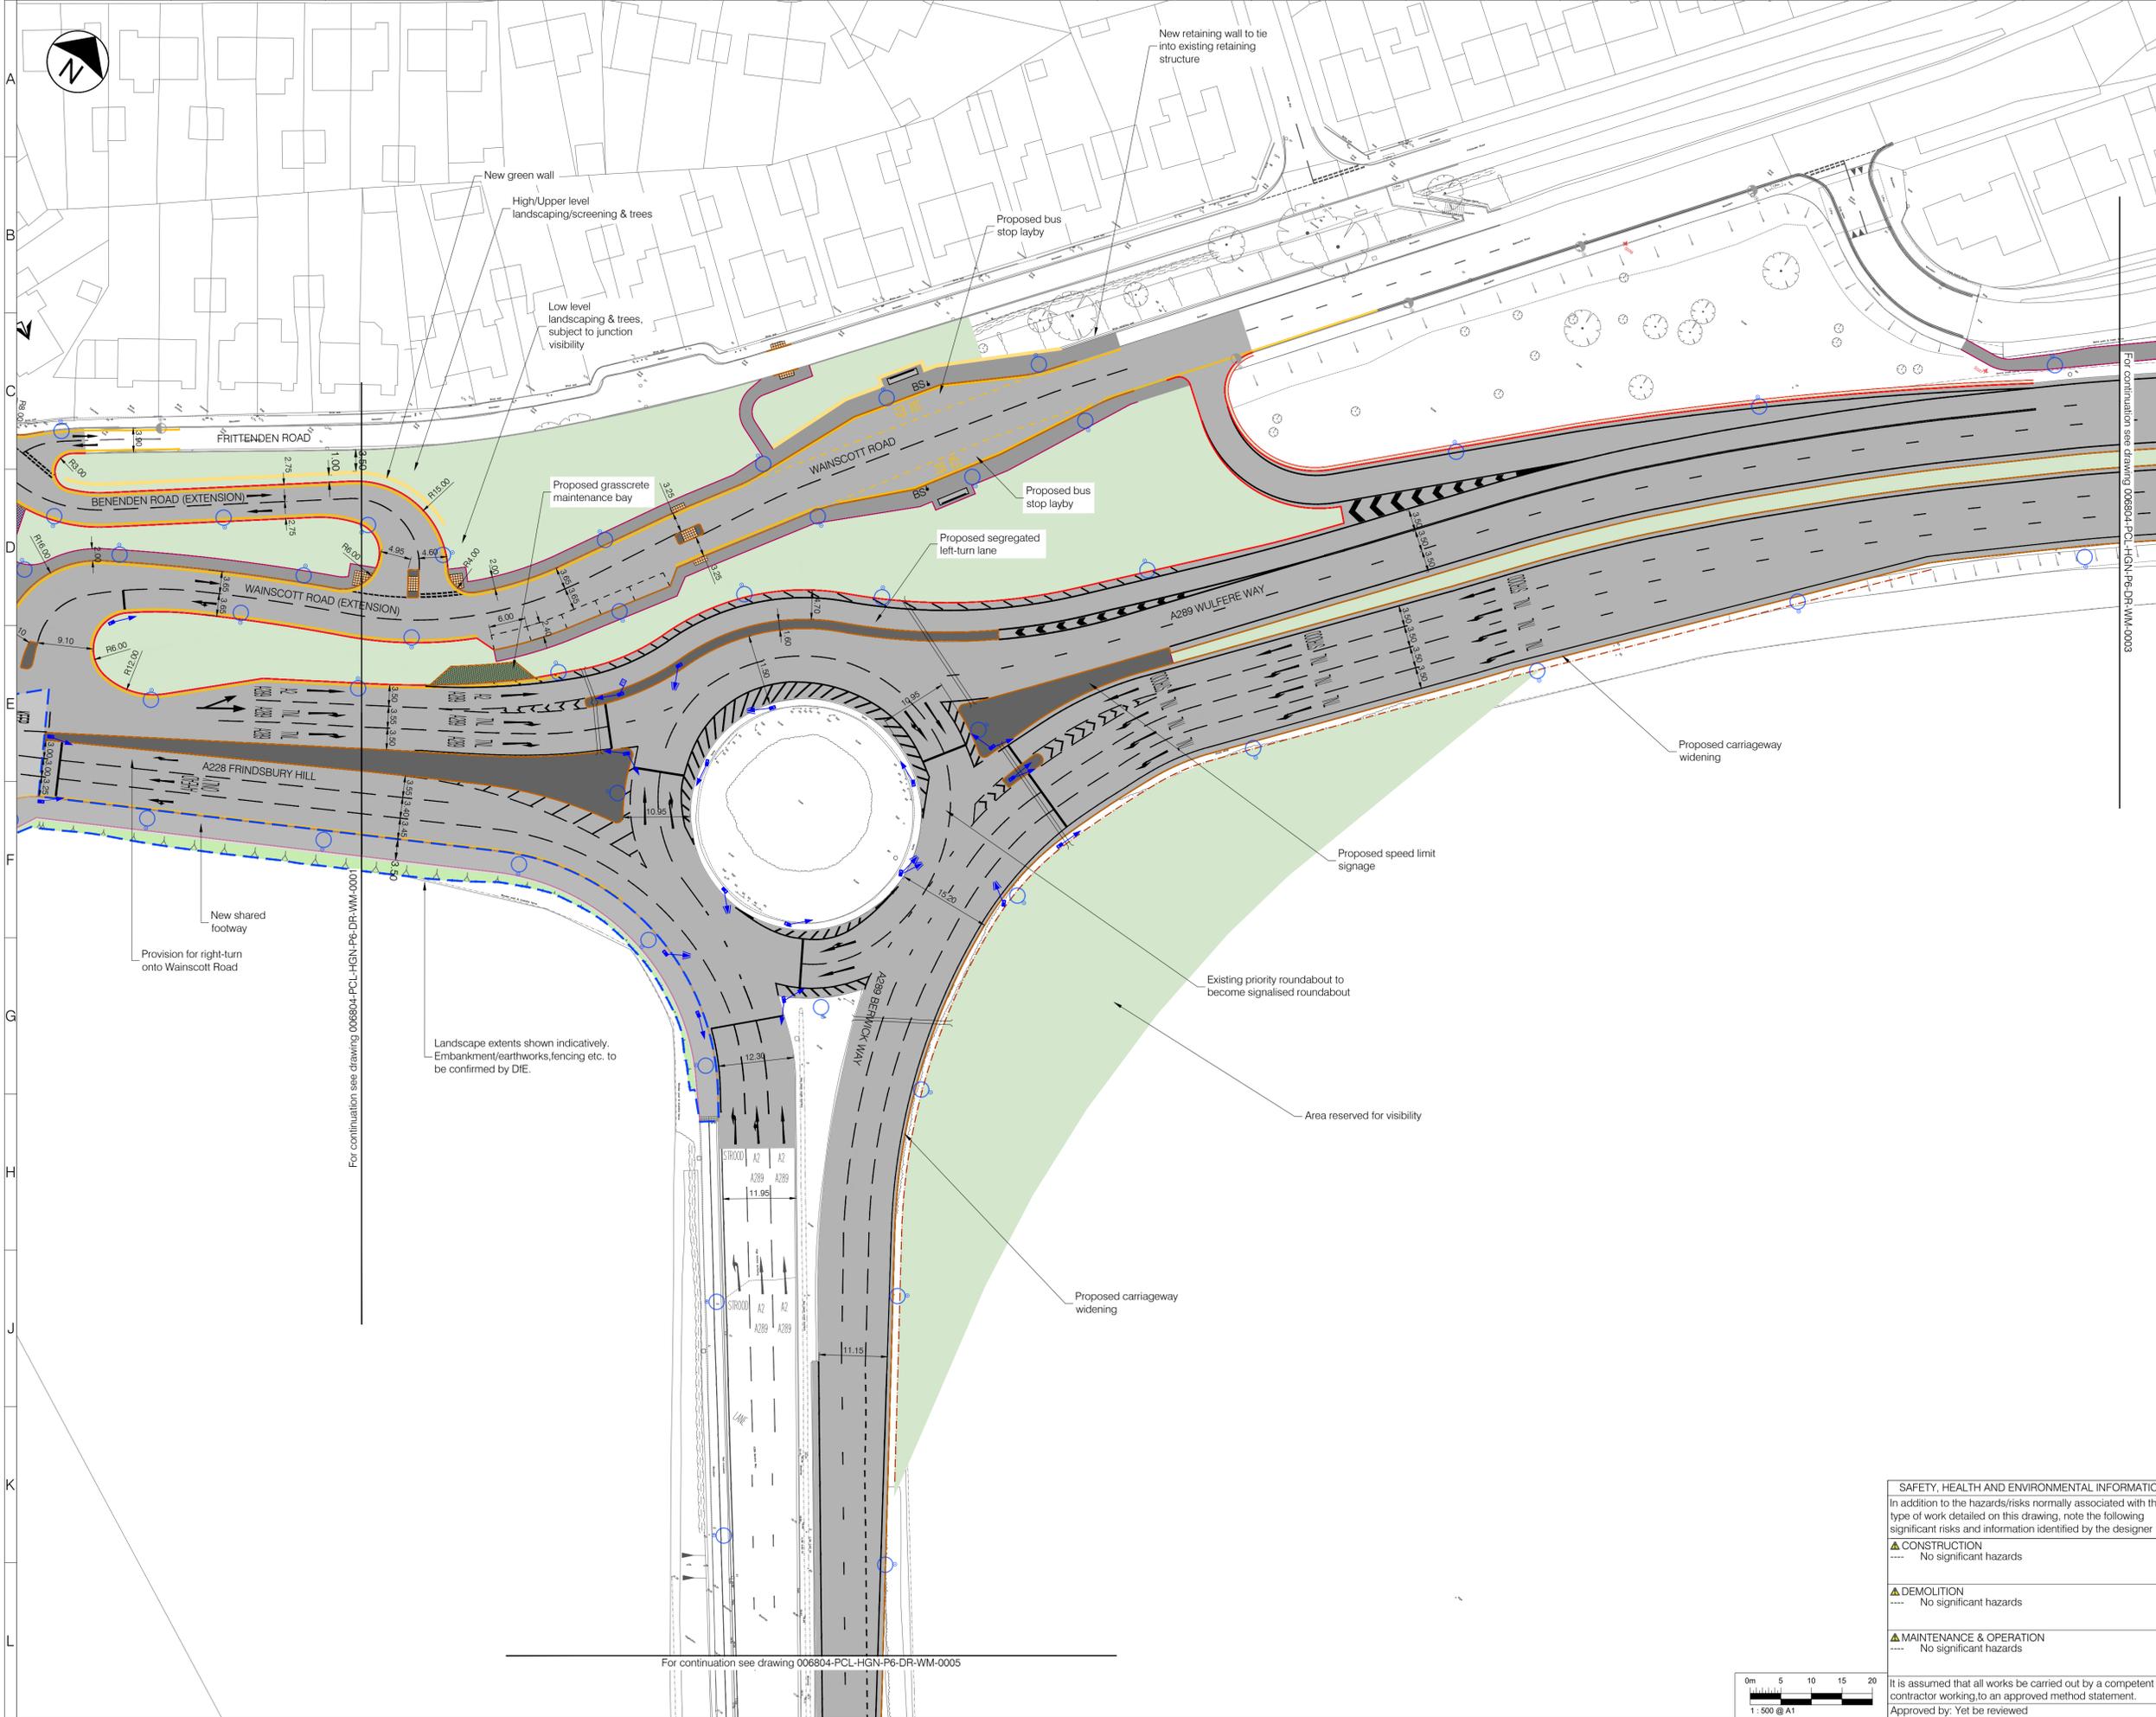

LEGEND

LEGEND - PROPOSED

- Asphalt carriageway
- Traffic island
- Footway
- Footway - shared
- Highway verge
- Grasscrete
- Vehicle crossover
- Tactile blister paving for controlled crossing
- Tactile blister paving for uncontrolled crossing
- Tactile tramline paving
- Kerb
- Dropped and transition kerbs
- Splayed Kerb
- Edging kerb
- Road marking - white
- Road marking - yellow
- Road marking - aluminium studs to 1055.1
- Timber rail fence
- Gate
- Guard rail
- Vehicle Restraint System (VRS)
- Retaining wall
- Bus shelter
- Bus stop
- Bollard
- Traffic signal
- Traffic sign (remain/proposed/relocated)
- Road name plate (remain/proposed/relocated)
- Lighting column
- Externally illuminated sign

LEGEND - EXISTING

- Lighting column to be retained
- Overhead HV cables
- Overhead LV cables
- Ditch to be retained

- NOTES**
- All dimensions are in metres unless otherwise specified.
 - Do not scale from this drawing.
 - Background survey information supplied by SDS surveys (dated Jun 2019 - Aug 2021), Greenhatch Group (Jul 2020), JLP Surveys (Mar 2016). For full survey details see original survey drawings.
 - For sheet layout see dwg 006804-PCL-HGN-ZZ-DR-WM-0007

Rev	Date	Description	Drn	Chk	App
P04	28/06/2022	PROVIDED SINGLE LANE APPROACH ON BODEN RD & ON SLP TO WULFERE WAY	NB	KL	AZ
P03	07-04-2022	DESIGN FREEZE 1	SM	IG	AZ
P02	13/01/2022	FOOTWAYS WIDENED	SM	IG	AZ
P01	09/12/2021	ISSUED FOR REVIEW AND COMMENT	SM	IG	AZ

PROJECT CENTRE
www.marstonholdings.co.uk/projectcentre

Client: **Medway Council**

Project: **MEDWAY HIF HOO PENINSULA PHASE 6 - SANS PAREIL ROUNDABOUT**

Drawing Title: **GENERAL ARRANGEMENT SHEET 2 OF 6**

Drawing Status: **S3 FOR REVIEW AND COMMENT**

Drawn	Designed	Date	Scale	Size
SM	IG	DEC 2021	1:500	A1

Drawing No: 006804-PCL-HGN-P6-DR-WM-0002 Rev: P04

SAFETY, HEALTH AND ENVIRONMENTAL INFORMATION

In addition to the hazards/risks normally associated with the type of work detailed on this drawing, note the following significant risks and information identified by the designer


▲ CONSTRUCTION
---- No significant hazards

▲ DEMOLITION
---- No significant hazards

▲ MAINTENANCE & OPERATION
---- No significant hazards

It is assumed that all works be carried out by a competent contractor working to an approved method statement.
Approved by: Yet to be reviewed



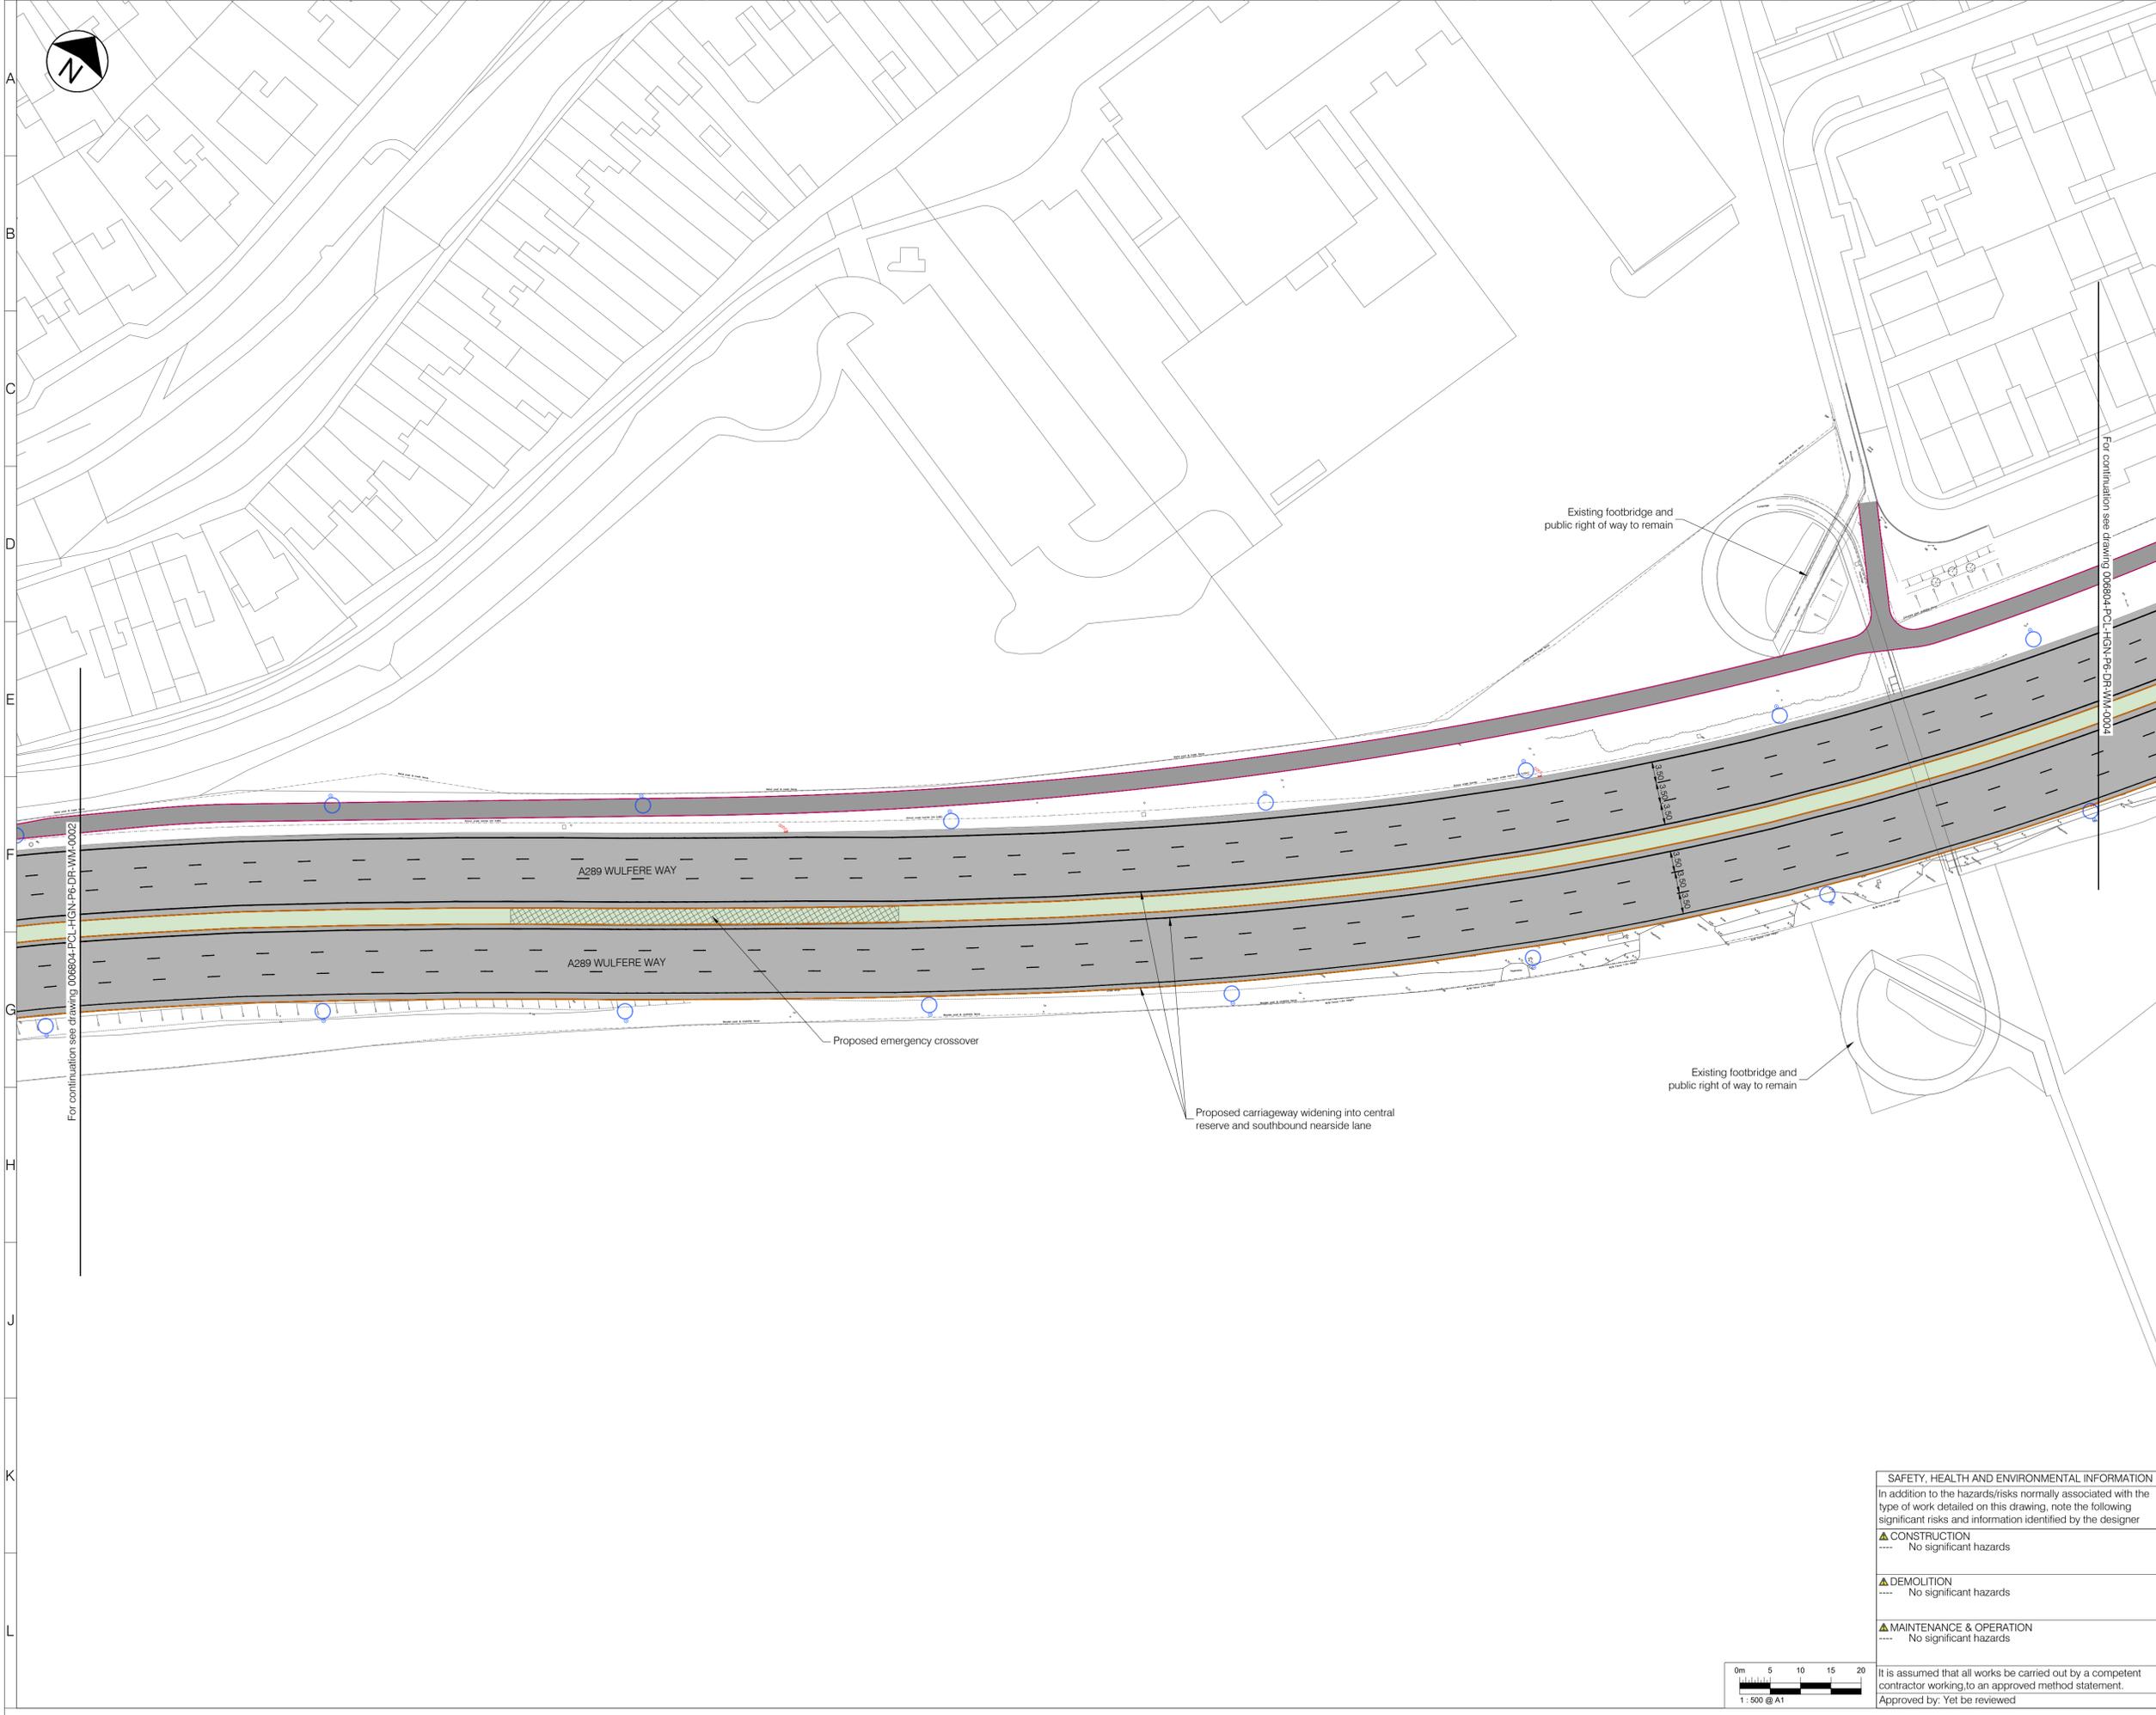

LEGEND

Section 278/38 works by DfE

LEGEND - EXISTING

- Lighting column to be retained
- Overhead HV cables
- Overhead LV cables
- Ditch to be retained

LEGEND - PROPOSED

- Asphalt carriageway
- Traffic island
- Footway
- Footway - shared
- Highway verge
- Grasscrete
- Vehicle crossover
- Tactile blister paving for controlled crossing
- Tactile blister paving for uncontrolled crossing
- Tactile tramline paving
- Kerb
- Dropped and transition kerbs
- Splayed Kerb
- Edging kerb
- Road marking - white
- Road marking - yellow
- Road marking - aluminium studs to 1055.1
- Timber rail fence
- Gate
- Guard rail
- Vehicle Restraint System (VRS)
- Retaining wall
- Bus shelter
- Bus stop
- Bollard
- Traffic signal
- Traffic sign (remain/proposed/relocated)
- Road name plate (remain/proposed/relocated)
- Lighting column
- Externally illuminated sign

NOTES

- All dimensions are in metres unless otherwise specified.
- Do not scale from this drawing.
- Background survey information supplied by SDS surveys (dated Jun 2019 - Aug 2021), Greenhatch Group (Jul 2020), JLP Surveys (Mar 2016). For full survey details see original survey drawings.
- For sheet layout see dwg 006804-PCL-HGN-ZZ-DR-WM-0007

For continuation see drawing 006804-PCL-HGN-P6-DR-WM-0002

For continuation see drawing 006804-PCL-HGN-P6-DR-WM-0004

Rev	Date	Description	Drn	Chk	App
P04	28/06/2022	PROVIDED SINGLE LANE APPROACH ON BODEN RD & ON SLIP TO WULFERE WAY	NB	KL	AZ
P03	07-04-2022	DESIGN FREEZE 1	SM	IG	AZ
P02	13/01/2022	FOOTWAYS WIDENED	SM	IG	AZ
P01	09/12/2021	ISSUED FOR REVIEW AND COMMENT	SM	IG	AZ

PROJECT CENTRE

www.marstonholdings.co.uk/projectcentre

Client

Medway
COUNCIL

Project

MEDWAY
HIF HOO PENINSULA
PHASE 6 - SANS PAREIL ROUNDABOUT

Drawing Title

GENERAL ARRANGEMENT
SHEET 3 OF 6

Drawing Status

S3 FOR REVIEW AND COMMENT

Drawn	Designed	Date	Scale	Size
SM	IG	DEC 2021	1:500	A1

Drawing No.

006804-PCL-HGN-P6-DR-WM-0003

Rev

P04

SAFETY, HEALTH AND ENVIRONMENTAL INFORMATION

In addition to the hazards/risks normally associated with the type of work detailed on this drawing, note the following significant risks and information identified by the designer


▲ CONSTRUCTION
---- No significant hazards

▲ DEMOLITION
---- No significant hazards

▲ MAINTENANCE & OPERATION
---- No significant hazards

It is assumed that all works be carried out by a competent contractor working to an approved method statement.
Approved by: Yet to be reviewed



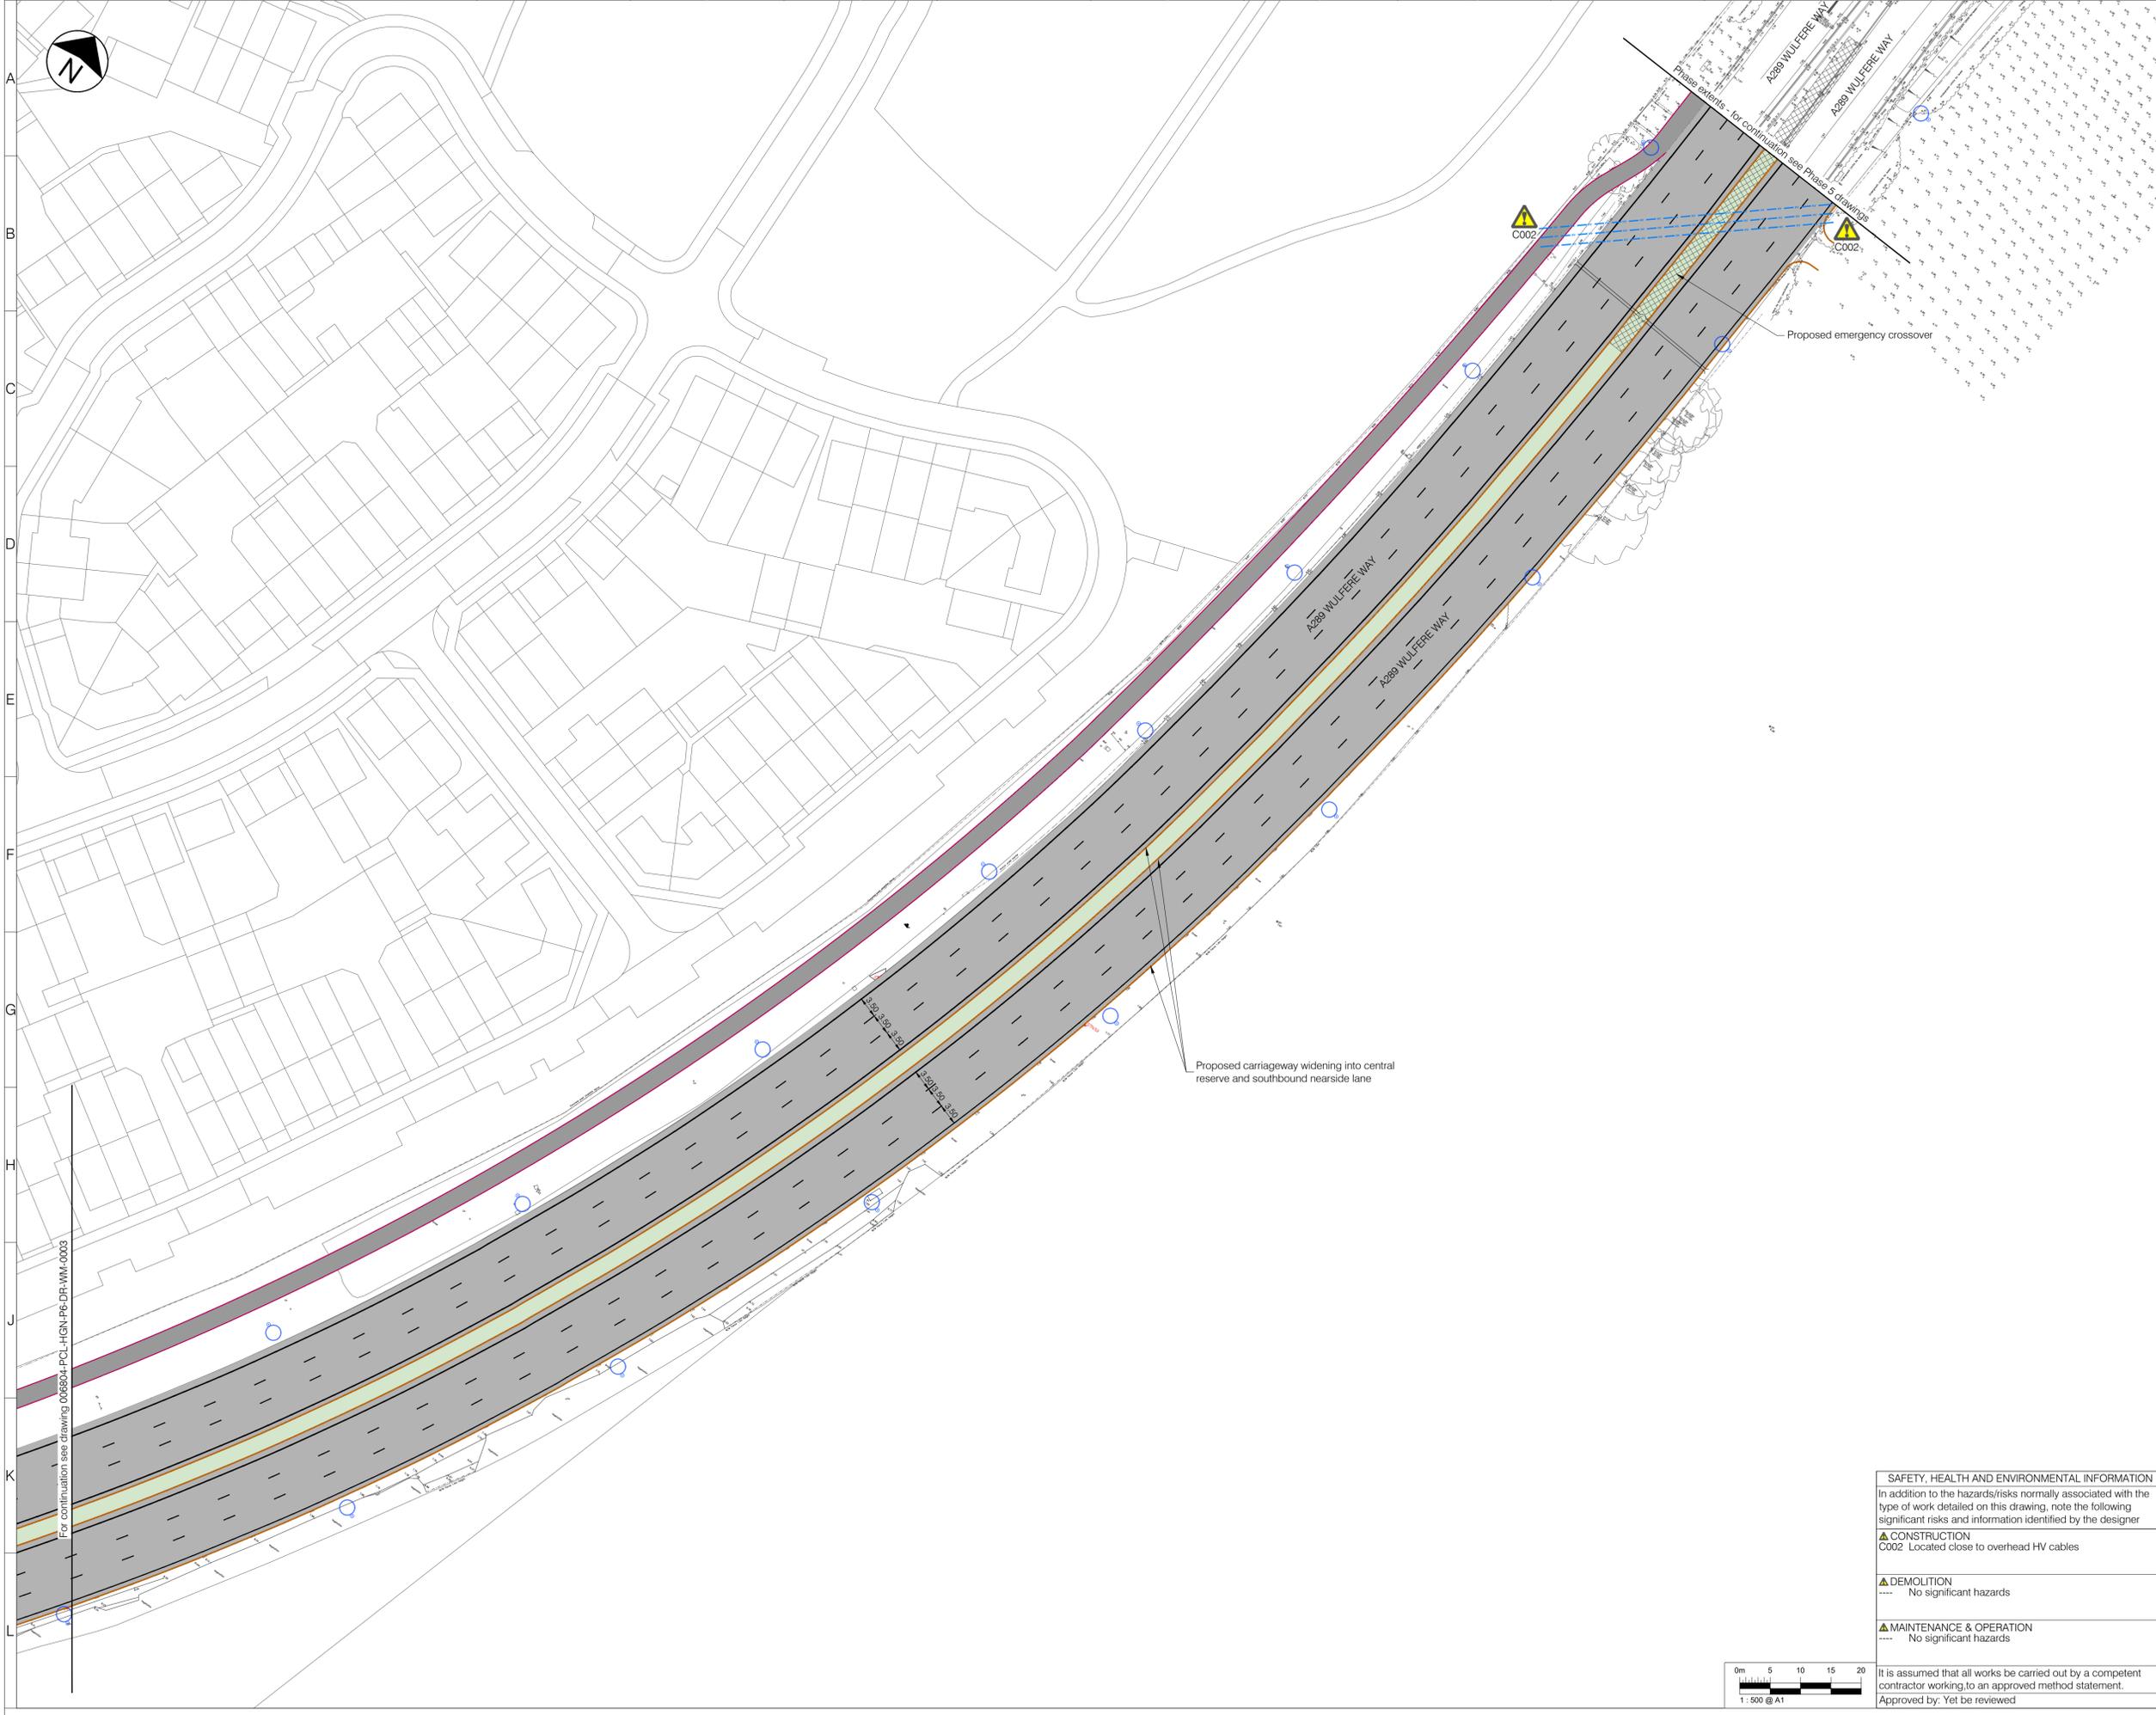

LEGEND

Section 278/38 works by DfE

LEGEND - EXISTING

- Lighting column to be retained
- Overhead HV cables
- Overhead LV cables
- Ditch to be retained

LEGEND - PROPOSED

- Asphalt carriageway
- Traffic island
- Footway
- Footway - shared
- Highway verge
- Grasscrete
- Vehicle crossover
- Tactile blister paving for controlled crossing
- Tactile blister paving for uncontrolled crossing
- Tactile tramline paving
- Kerb
- Dropped and transition kerbs
- Splayed Kerb
- Edging kerb
- Road marking - white
- Road marking - yellow
- Road marking - aluminium studs to 1055.1
- Timber rail fence
- Gate
- Guard rail
- Vehicle Restraint System (VRS)
- Retaining wall
- Bus shelter
- Bus stop
- Bollard
- Traffic signal
- Traffic sign (remain/proposed/relocated)
- Road name plate (remain/proposed/relocated)
- Lighting column
- Externally illuminated sign

- NOTES**
- All dimensions are in metres unless otherwise specified.
 - Do not scale from this drawing.
 - Background survey information supplied by SDS surveys (dated Jun 2019 - Aug 2021), Greenhatch Group (Jul 2020), JLP Surveys (Mar 2016). For full survey details see original survey drawings.
 - For sheet layout see dwg 006804-PCL-HGN-ZZ-DR-WM-0007

Rev	Date	Description	Drn	Chk	App
P04	28/06/2022	PROVIDED SINGLE LANE APPROACH ON BODEN RD & ON SLIP TO WULFERE WAY DESIGN FREEZE 1	NB	KL	AZ
P03	07-04-2022	DESIGN FREEZE 1	SM	IG	AZ
P02	13/01/2022	FOOTWAYS WIDENED	SM	IG	AZ
P01	09/12/2021	ISSUED FOR REVIEW AND COMMENT	SM	IG	AZ



Client: **Medway Council**

Project: **MEDWAY HIF HOO PENINSULA PHASE 6 - SANS PAREIL ROUNDABOUT**

Drawing Title: **GENERAL ARRANGEMENT SHEET 4 OF 6**

Drawing Status: **S3 FOR REVIEW AND COMMENT**

Drawn	Designed	Date	Scale	Size
SM	IG	DEC 2021	1:500	A1

Drawing No. 006804-PCL-HGN-P6-DR-WM-0004 Rev P04

SAFETY, HEALTH AND ENVIRONMENTAL INFORMATION

In addition to the hazards/risks normally associated with the type of work detailed on this drawing, note the following significant risks and information identified by the designer


▲ CONSTRUCTION
 C002 Located close to overhead HV cables

▲ DEMOLITION
 ---- No significant hazards

▲ MAINTENANCE & OPERATION
 ---- No significant hazards

It is assumed that all works be carried out by a competent contractor working to an approved method statement.
 Approved by: Yet to be reviewed



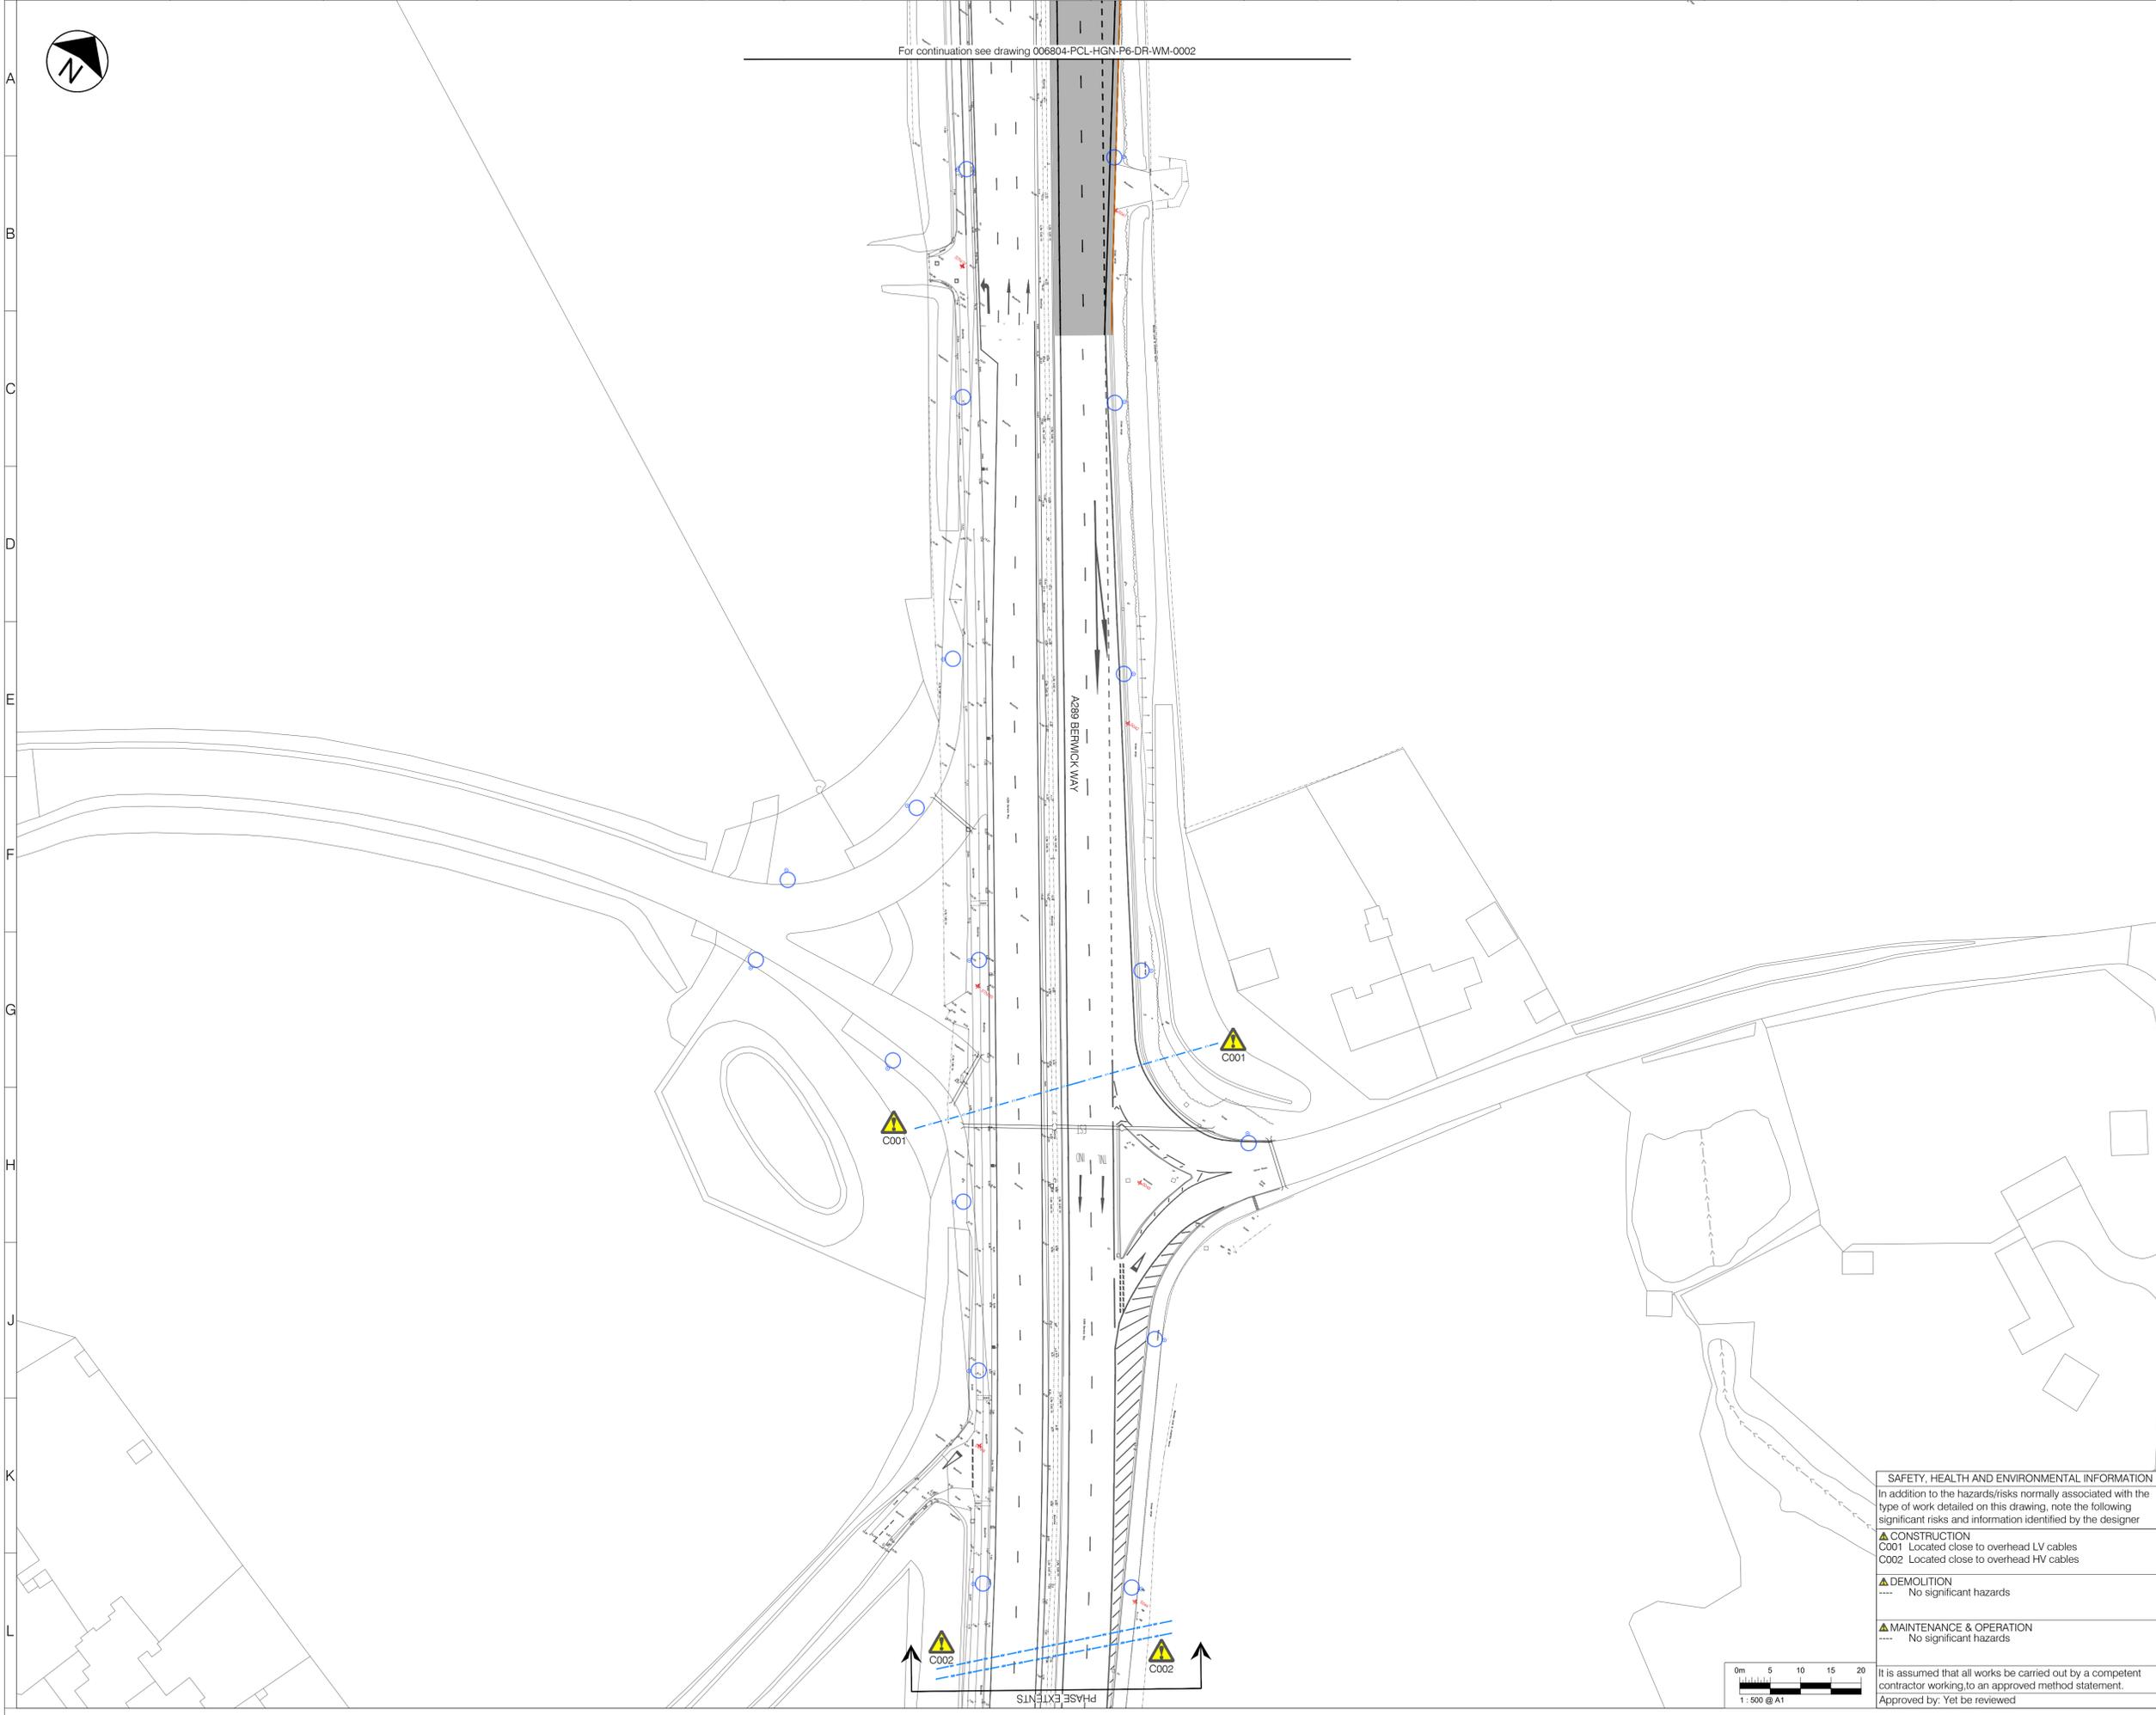

For continuation see drawing 006804-PCL-HGN-P6-DR-WM-0002

LEGEND

Section 278/38 works by DfE

LEGEND - EXISTING

- Lighting column to be retained
- Overhead HV cables
- Overhead LV cables
- Ditch to be retained

LEGEND - PROPOSED

- Asphalt carriageway
- Traffic island
- Footway
- Footway - shared
- Highway verge
- Grasscrete
- Vehicle crossover
- Tactile blister paving for controlled crossing
- Tactile blister paving for uncontrolled crossing
- Tactile tramline paving
- Kerb
- Dropped and transition kerbs
- Splayed Kerb
- Edging kerb
- Road marking - white
- Road marking - yellow
- Road marking - aluminium studs to 1055.1
- Timber rail fence
- Gate
- Guard rail
- Vehicle Restraint System (VRS)
- Retaining wall
- Bus shelter
- Bus stop
- Bollard
- Traffic signal
- Traffic sign (remain/proposed/relocated)
- Road name plate (remain/proposed/relocated)
- Lighting column
- Externally illuminated sign

- NOTES**
- All dimensions are in metres unless otherwise specified.
 - Do not scale from this drawing.
 - Background survey information supplied by SDS surveys (dated Jun 2019 - Aug 2021), Greenhatch Group (Jul 2020), JLP Surveys (Mar 2016). For full survey details see original survey drawings.
 - For sheet layout see dwg 006804-PCL-HGN-ZZ-DR-WM-0007

Rev	Date	Description	Drn	Chk	App
P04	28/06/2022	PROVIDED SINGLE LANE APPROACH ON BODEN RD & ON SLIP TO WULFERE WAY	NB	KL	AZ
P03	07-04-2022	DESIGN FREEZE 1	SM	IG	AZ
P02	13/01/2022	FOOTWAYS WIDENED	SM	IG	AZ
P01	09/12/2021	ISSUED FOR REVIEW AND COMMENT	SM	IG	AZ



Client
MEDWAY
HIF HOO PENINSULA
PHASE 6 - SANS PAREIL ROUNDABOUT

Drawing Title
GENERAL ARRANGEMENT
SHEET 5 OF 6

Drawing Status
S3 FOR REVIEW AND COMMENT

Drawn	Designed	Date	Scale	Size
SM	IG	DEC 2021	1:500	A1

Drawing No. 006804-PCL-HGN-P6-DR-WM-0005
Rev P04

SAFETY, HEALTH AND ENVIRONMENTAL INFORMATION
In addition to the hazards/risks normally associated with the type of work detailed on this drawing, note the following significant risks and information identified by the designer


▲ CONSTRUCTION
C001 Located close to overhead LV cables
C002 Located close to overhead HV cables

▲ DEMOLITION
---- No significant hazards

▲ MAINTENANCE & OPERATION
---- No significant hazards

It is assumed that all works be carried out by a competent contractor working to an approved method statement.
Approved by: Yet to be reviewed



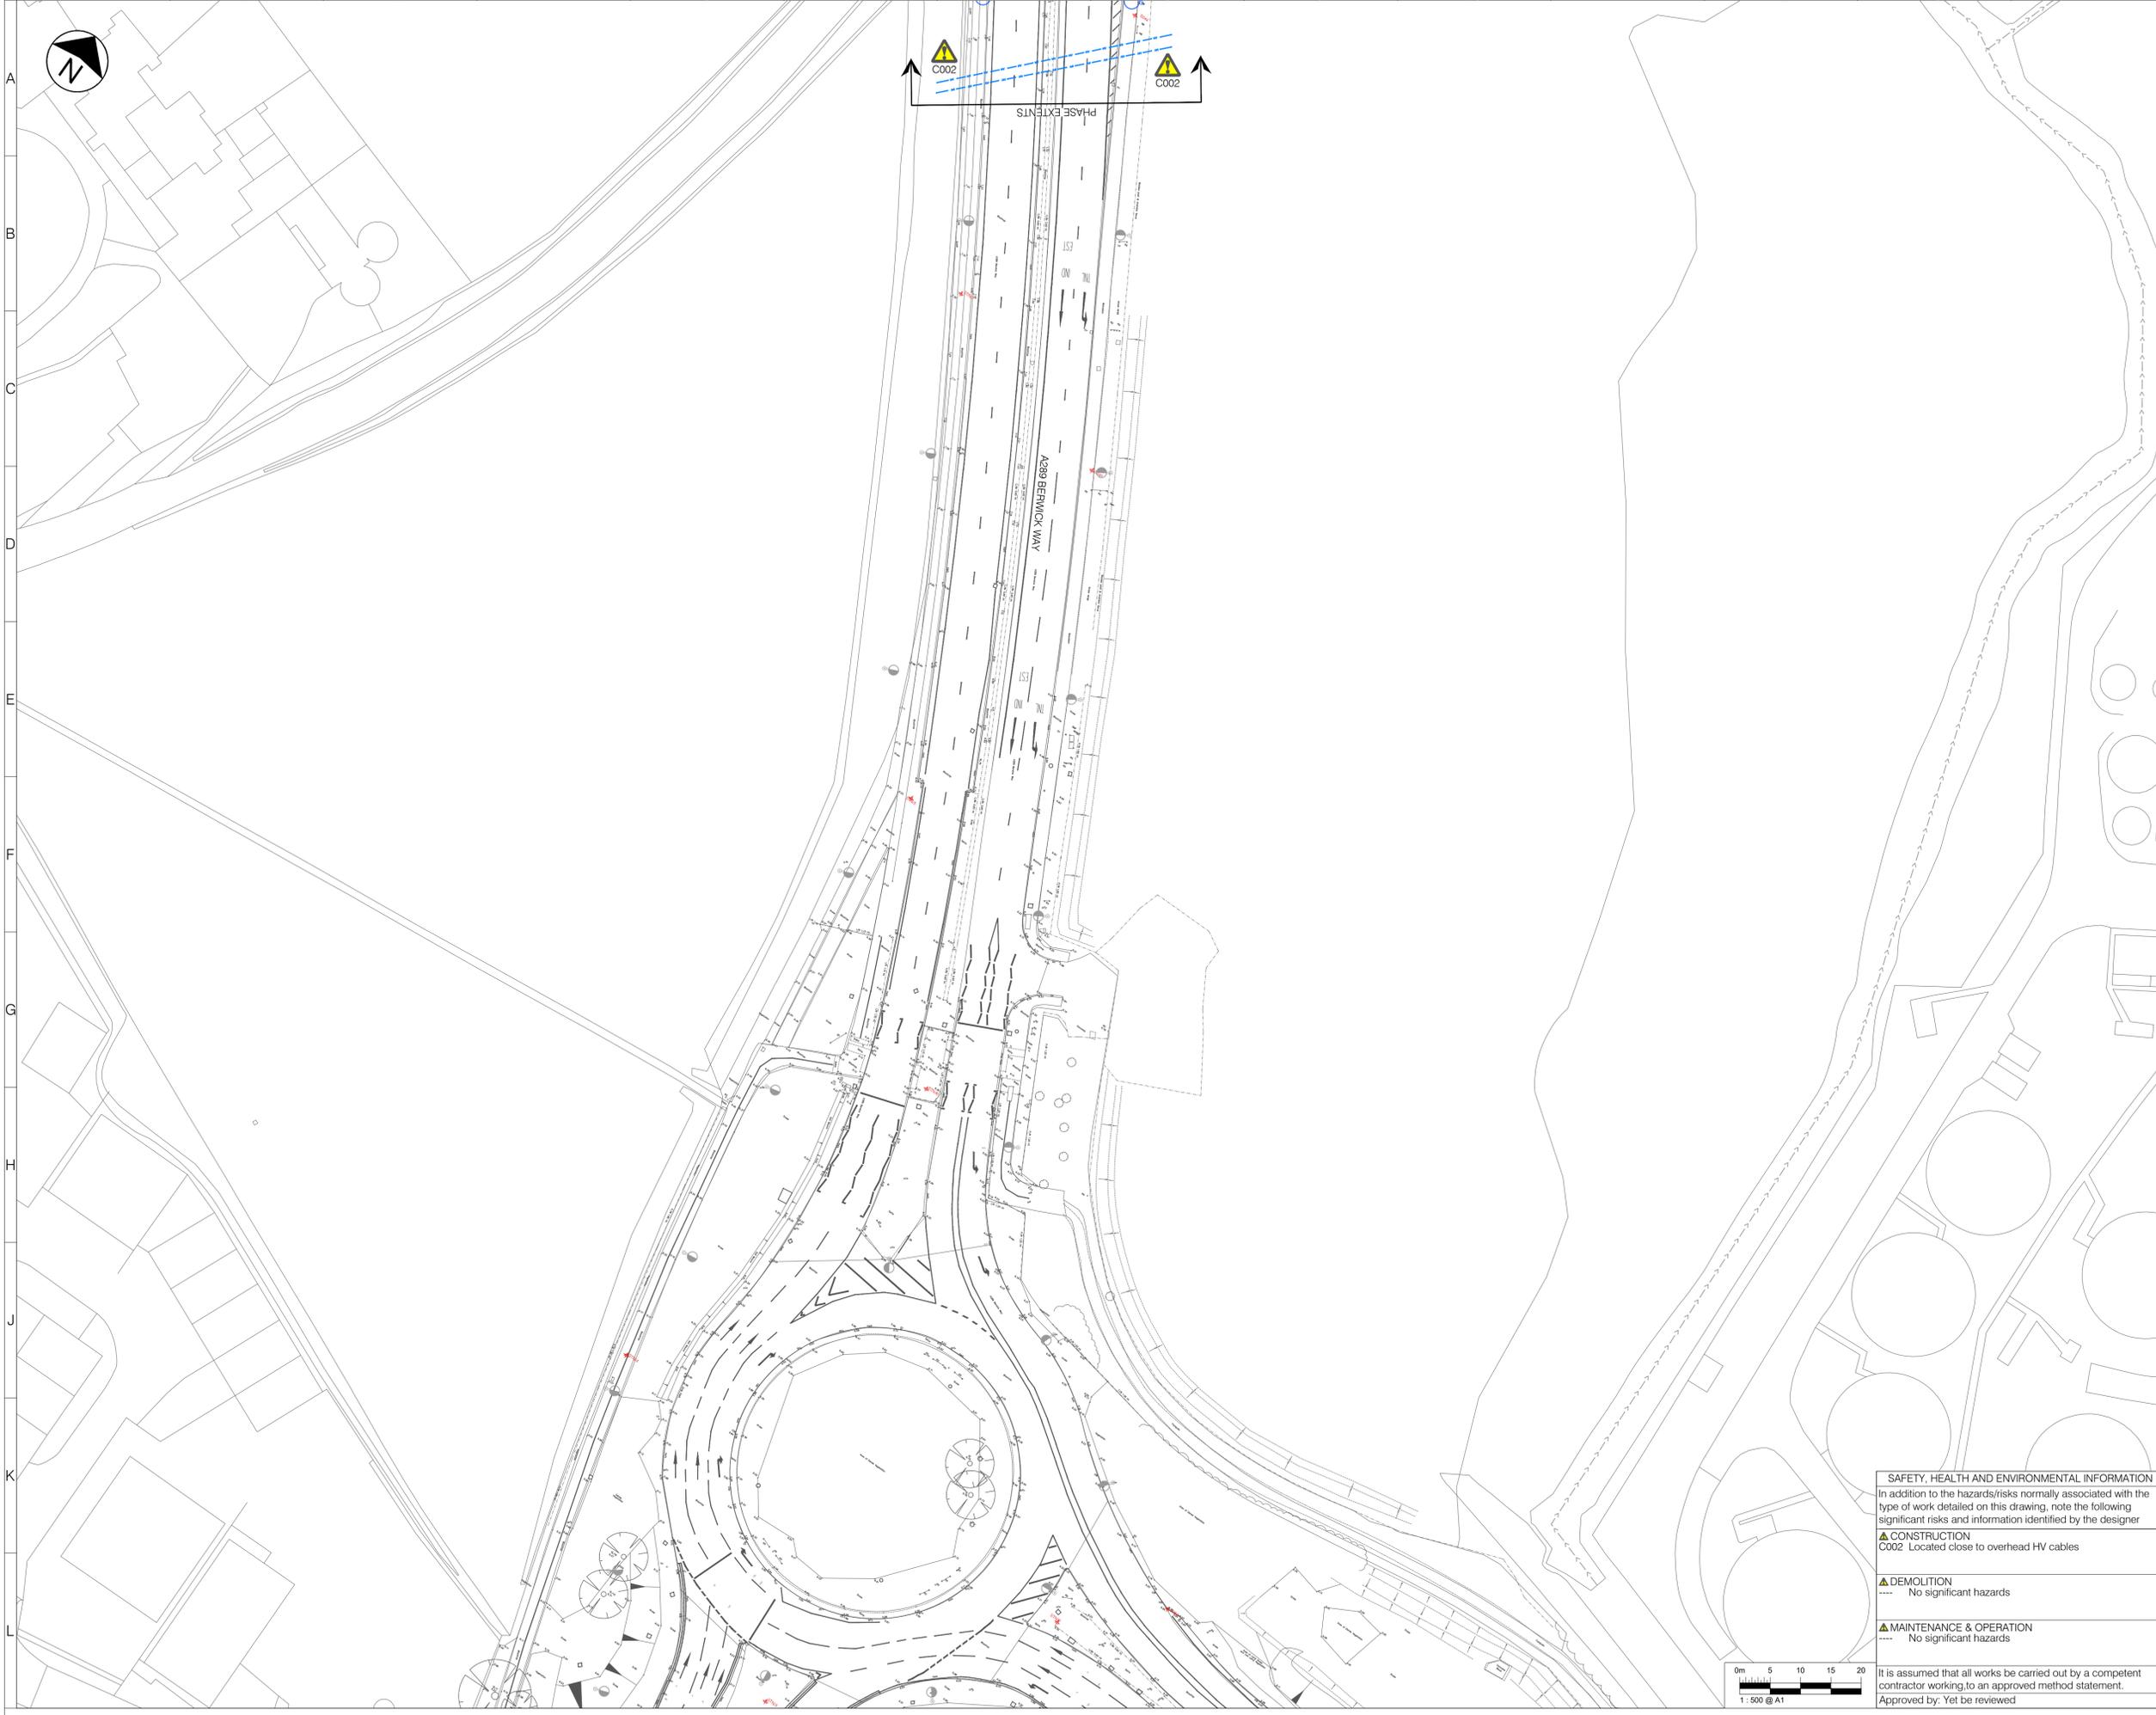

LEGEND

Section 278/38 works by DfE

LEGEND - EXISTING

- Lighting column to be retained
- Overhead HV cables
- Overhead LV cables
- Ditch to be retained

LEGEND - PROPOSED

- Asphalt carriageway
- Traffic island
- Footway
- Footway - shared
- Highway verge
- Grasscrete
- Vehicle crossover
- Tactile blister paving for controlled crossing
- Tactile blister paving for uncontrolled crossing
- Tactile tramline paving
- Kerb
- Dropped and transition kerbs
- Splayed Kerb
- Edging kerb
- Road marking - white
- Road marking - yellow
- Road marking - aluminium studs to 1055.1
- Timber rail fence
- Gate
- Guard rail
- Vehicle Restraint System (VRS)
- Retaining wall
- Bus shelter
- Bus stop
- Bollard
- Traffic signal
- Traffic sign (remain/proposed/relocated)
- Road name plate (remain/proposed/relocated)
- Lighting column
- Externally illuminated sign

- NOTES**
- All dimensions are in metres unless otherwise specified.
 - Do not scale from this drawing.
 - Background survey information supplied by SDS surveys (dated Jun 2019 - Aug 2021), Greenhatch Group (Jul 2020), JLP Surveys (Mar 2016). For full survey details see original survey drawings.
 - For sheet layout see dwg 006804-PCL-HGN-ZZ-DR-WM-0007

Rev	Date	Description	Drn	Chk	App
P04	28/06/2022	PROVIDED SINGLE LANE APPROACH ON BODEN RD & ON SLIP TO WULFERE WAY	NB	KL	AZ
P03	07-04-2022	DESIGN FREEZE 1	SM	IG	AZ
P02	13/01/2022	FOOTWAYS WIDENED	SM	IG	AZ
P01	09/12/2021	ISSUED FOR REVIEW AND COMMENT	SM	IG	AZ

PROJECT CENTRE

www.marstonholdings.co.uk/projectcentre

Client

Medway COUNCIL

Project

MEDWAY
HIF HOO PENINSULA
PHASE 6 - SANS PAREIL ROUNDABOUT

Drawing Title

GENERAL ARRANGEMENT
SHEET 6 OF 6

Drawing Status

S3 FOR REVIEW AND COMMENT

Drawn	Designed	Date	Scale	Size
SM	IG	DEC 2021	1:500	A1

Drawing No.

006804-PCL-HGN-P6-DR-WM-0006

Rev

P04

SAFETY, HEALTH AND ENVIRONMENTAL INFORMATION

In addition to the hazards/risks normally associated with the type of work detailed on this drawing, note the following significant risks and information identified by the designer

▲ CONSTRUCTION
C002 Located close to overhead HV cables

▲ DEMOLITION
---- No significant hazards

▲ MAINTENANCE & OPERATION
---- No significant hazards

It is assumed that all works be carried out by a competent contractor working to an approved method statement.
Approved by: Yet to be reviewed

