

- LEGEND - EXISTING**
- Oil pipeline and 6m easement
 - Ditch to be retained
 - Culvert to be retained
- LEGEND - PROPOSED**
- Asphalt carriageway
 - Traffic island
 - Footway
 - Footway - shared
 - Highway verge with grass, shrubs and trees
 - Grasscrete
 - Earthwork embankment/cutting with 1:3 gradient
 - Tactile blister paving for uncontrolled crossing
 - Tactile tramline paving
 - Splayed Kerb
 - Kerb
 - Dropped and transition kerbs
 - Edging kerb
 - Road marking - white
 - Timber rail fence
 - Gate
 - Vehicle Restraint System (VRS)
 - Culvert, headwall and drainage connection
 - Traffic signal
 - Traffic sign (remain/proposed/relocated)
 - Externally illuminated sign
 - Proposed land cut-off drain
 - Proposed realigned ditch basin
 - Proposed realigned ditch bank

- NOTES**
- All dimensions are in metres unless otherwise specified.
 - Do not scale from this drawing.
 - Background survey information supplied by SDS surveys (dated Jun 2019 - Aug 2021), Greenhatch Group (Jul 2020), JLP Surveys (Mar 2016). For full survey details see original survey drawings.

Rev	Date	Description	Drn	Chk	App
P02	08/06/2022	ADDITION OF ACCESS ROAD TACTILES	RW	KL	AZ
P01	---	DESIGN FREEZE 1	RW	KL	AZ



Client						
Project	MEDWAY HIF HOO PENINSULA PHASE 4 - ROPERS LN RBT, RATCLIFFE HWY & STOKE RD JCT					
Drawing Title	GENERAL ARRANGEMENT SHEET 1 OF 10					
Drawing Status	S3 FOR REVIEW AND COMMENT					
Drawn	Designed	Date	Scale	Size		
RW	IG	APR 2022	1:500	A1		
Drawing No.	006804-PCL-HGN-P4-DR-WM-0001				Rev	P02

SAFETY, HEALTH AND ENVIRONMENTAL INFORMATION


In addition to the hazards/risks normally associated with the type of work detailed on this drawing, note the following significant risks and information identified by the designer

▲ CONSTRUCTION
 C001 Oil pipeline present

▲ DEMOLITION
 --- No significant hazards

▲ MAINTENANCE & OPERATION
 --- No significant hazards

It is assumed that all works be carried out by a competent contractor working to an approved method statement.
 Approved by: Yet to be reviewed

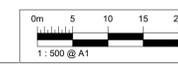



LEGEND - EXISTING

- Oil pipeline and 6m easement
- Ditch to be retained
- Culvert to be retained

LEGEND - PROPOSED

- Asphalt carriageway
- Traffic island
- Footway
- Footway - shared
- Highway verge with grass, shrubs and trees
- Grasscrete
- Earthwork embankment/cutting with 1:3 gradient
- Tactile blister paving for controlled crossing
- Tactile blister paving for uncontrolled crossing
- Tactile tramline paving
- Splayed Kerb
- Kerb
- Dropped and transition kerbs
- Edging kerb
- Road marking - white
- Timber rail fence
- Gate
- Vehicle Restraint System (VRS)
- Culvert, headwall and drainage connection
- Traffic signal
- Traffic sign (remain/proposed/relocated)
- Externally illuminated sign
- Proposed land cut-off drain
- Proposed realigned ditch basin
- Proposed realigned ditch bank

NOTES

- All dimensions are in metres unless otherwise specified.
- Do not scale from this drawing.
- Background survey information supplied by SDS surveys (dated Jun 2019 - Aug 2021), Greenhatch Group (Jul 2020), JLP Surveys (Mar 2016). For full survey details see original survey drawings.

Rev	Date	Description	Drn	Chk	App
P02	08/06/2022	ADDITION OF ACCESS ROAD TACTILES	RW	KL	AZ
P01	---	DESIGN FREEZE 1	RW	KL	AZ



Client
Medway COUNCIL

Project
MEDWAY
HIF HOO PENINSULA
PHASE 4 - ROPERS LN RBT, RATCLIFFE HWY & STOKE RD JCT

Drawing Title
GENERAL ARRANGEMENT
SHEET 2 OF 10

Drawing Status
S3 FOR REVIEW AND COMMENT

Drawn	Designed	Date	Scale	Size
RW	IG	APR 2022	1:500	A1

Drawing No. 006804-PCL-HGN-P4-DR-WM-0002 Rev P02

SAFETY, HEALTH AND ENVIRONMENTAL INFORMATION


In addition to the hazards/risks normally associated with the type of work detailed on this drawing, note the following significant risks and information identified by the designer


▲ CONSTRUCTION
C001 Oil pipeline present

▲ DEMOLITION
--- No significant hazards

▲ MAINTENANCE & OPERATION
--- No significant hazards

It is assumed that all works be carried out by a competent contractor working to an approved method statement.
Approved by: Yet to be reviewed

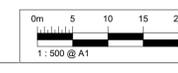

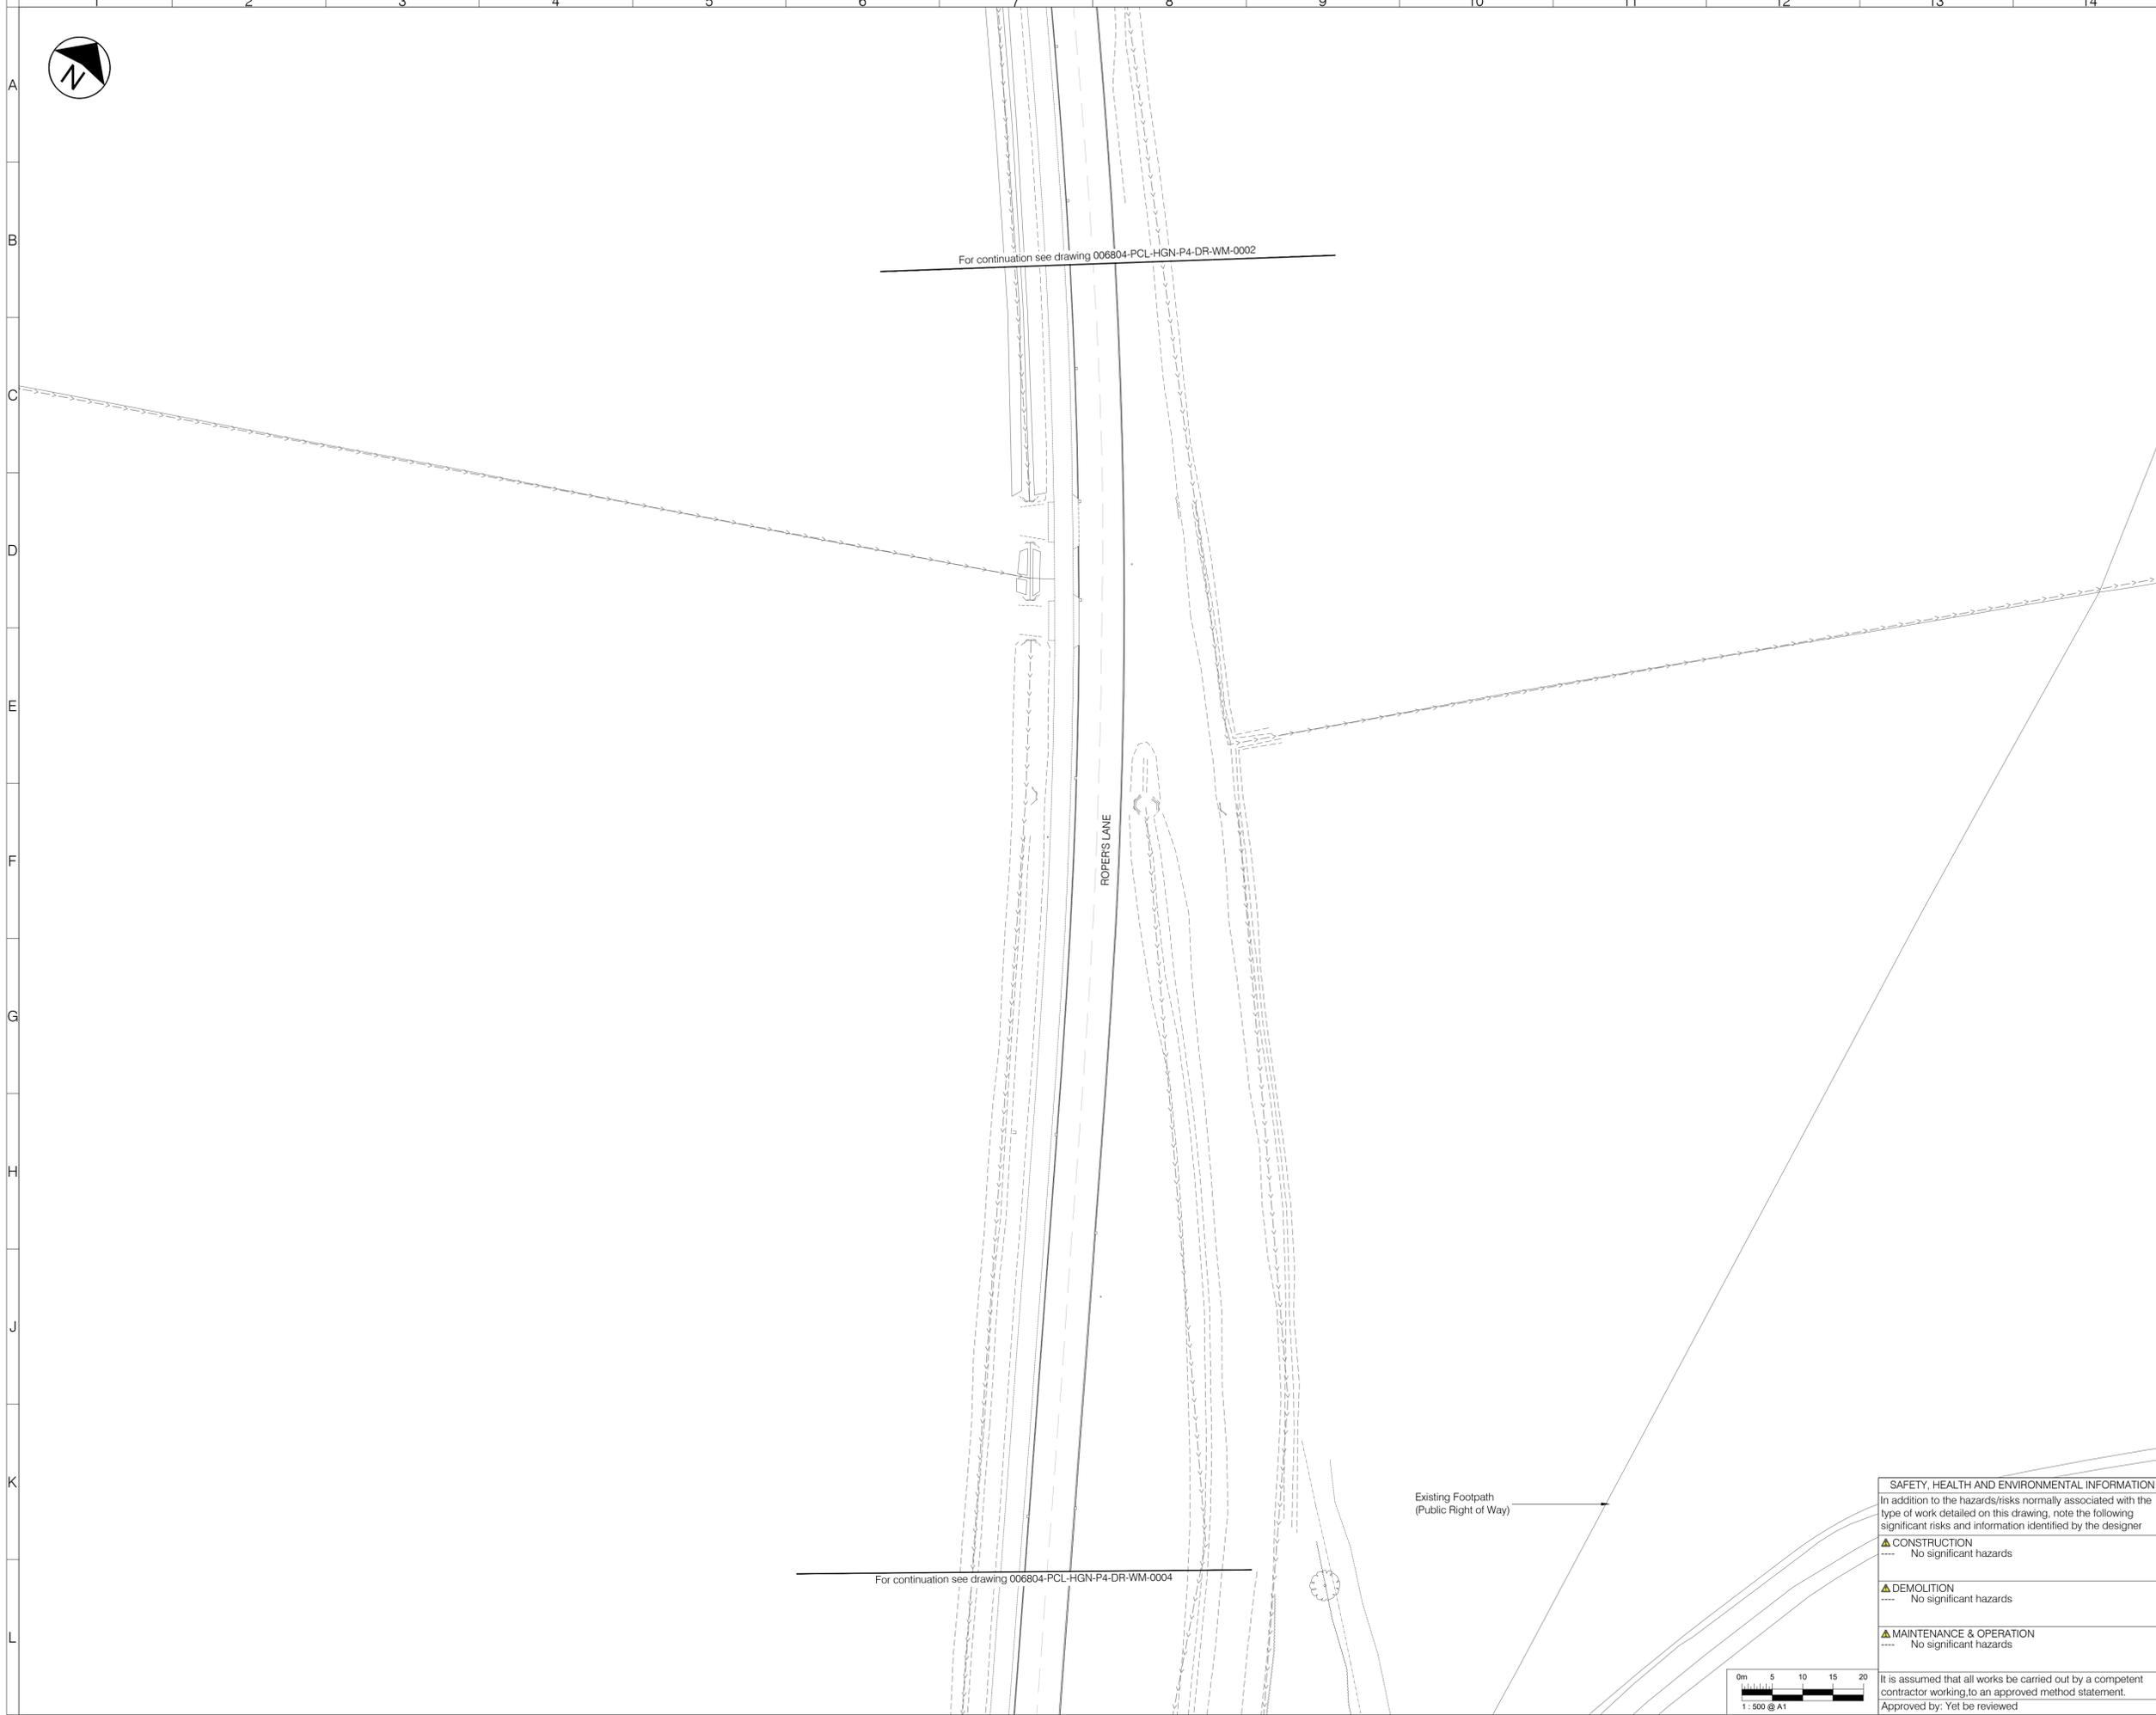

LEGEND - EXISTING

- Oil pipeline and 6m easement
- Ditch to be retained
- Culvert to be retained

LEGEND - PROPOSED

- Asphalt carriageway
- Traffic island
- Footway
- Footway - shared
- Highway verge with grass, shrubs and trees
- Grasscrete
- Earthwork embankment/cutting with 1:3 gradient
- Tactile blister paving for controlled crossing
- Tactile blister paving for uncontrolled crossing
- Tactile tramline paving
- Splayed Kerb
- Kerb
- Dropped and transition kerbs
- Edging kerb
- Road marking - white
- Timber rail fence
- Gate
- Vehicle Restraint System (VRS)
- Culvert, headwall and drainage connection
- Traffic signal
- Traffic sign (remain/proposed/relocated)
- Externally illuminated sign
- Proposed land cut-off drain
- Proposed realigned ditch basin
- Proposed realigned ditch bank

NOTES

- All dimensions are in metres unless otherwise specified.
- Do not scale from this drawing.
- Background survey information supplied by SDS surveys (dated Jun 2019 - Aug 2021), Greenhatch Group (Jul 2020), JLP Surveys (Mar 2016). For full survey details see original survey drawings.

Rev	Date	Description	Drn	Chk	App
P02	08/06/2022	ADDITION OF ACCESS ROAD TACTILES	RW	KL	AZ
P01	---	DESIGN FREEZE 1	RW	KL	AZ



Client
Medway COUNCIL

Project
MEDWAY
HIF HOO PENINSULA
PHASE 4 - ROPERS LN RBT, RATCLIFFE HWY & STOKE RD JCT

Drawing Title
GENERAL ARRANGEMENT
SHEET 3 OF 10

Drawing Status
S3 FOR REVIEW AND COMMENT

Drawn	Designed	Date	Scale	Size
RW	IG	APR 2022	1:500	A1

Drawing No. 006804-PCL-HGN-P4-DR-WM-0003 Rev P02

SAFETY, HEALTH AND ENVIRONMENTAL INFORMATION

In addition to the hazards/risks normally associated with the type of work detailed on this drawing, note the following significant risks and information identified by the designer

- CONSTRUCTION**
--- No significant hazards
- DEMOLITION**
--- No significant hazards
- MAINTENANCE & OPERATION**
--- No significant hazards

It is assumed that all works be carried out by a competent contractor working to an approved method statement.
Approved by: Yet be reviewed





LEGEND - EXISTING

- Oil pipeline and 6m easement
- Ditch to be retained
- Culvert to be retained

LEGEND - PROPOSED

- Asphalt carriageway
- Traffic island
- Footway
- Footway - shared
- Highway verge with grass, shrubs and trees
- Grasscrete
- Earthwork embankment/cutting with 1:3 gradient
- Tactile blister paving for controlled crossing
- Tactile blister paving for uncontrolled crossing
- Tactile tramline paving
- Splayed Kerb
- Kerb
- Dropped and transition kerbs
- Edging kerb
- Road marking - white
- Timber rail fence
- Gate
- Vehicle Restraint System (VRS)
- Culvert, headwall and drainage connection
- Traffic signal
- Traffic sign (remain/proposed/relocated)
- Externally illuminated sign
- Proposed land cut-off drain
- Proposed realigned ditch basin
- Proposed realigned ditch bank

NOTES

- All dimensions are in metres unless otherwise specified.
- Do not scale from this drawing.
- Background survey information supplied by SDS surveys (dated Jun 2019 - Aug 2021), Greenhatch Group (Jul 2020), JLP Surveys (Mar 2016). For full survey details see original survey drawings.

Rev	Date	Description	Drn	Chk	App
P02	08/06/2022	ADDITION OF ACCESS ROAD TACTILES	RW	KL	AZ
P01	---	DESIGN FREEZE 1	RW	KL	AZ



Client

Project

MEDWAY
HIF HOO PENINSULA
PHASE 4 - ROPERS LN RBT, RATCLIFFE HWY & STOKE RD JCT

Drawing Title

GENERAL ARRANGEMENT
SHEET 4 OF 10

Drawing Status

S3 FOR REVIEW AND COMMENT

Drawn	Designed	Date	Scale	Size
RW	IG	APR 2022	1:500	A1

Drawing No. 006804-PCL-HGN-P4-DR-WM-0004

Rev P02

SAFETY, HEALTH AND ENVIRONMENTAL INFORMATION


In addition to the hazards/risks normally associated with the type of work detailed on this drawing, note the following significant risks and information identified by the designer


▲ CONSTRUCTION
---- No significant hazards

▲ DEMOLITION
---- No significant hazards

▲ MAINTENANCE & OPERATION
---- No significant hazards

It is assumed that all works be carried out by a competent contractor working to an approved method statement.
Approved by: Yet to be reviewed

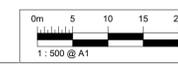

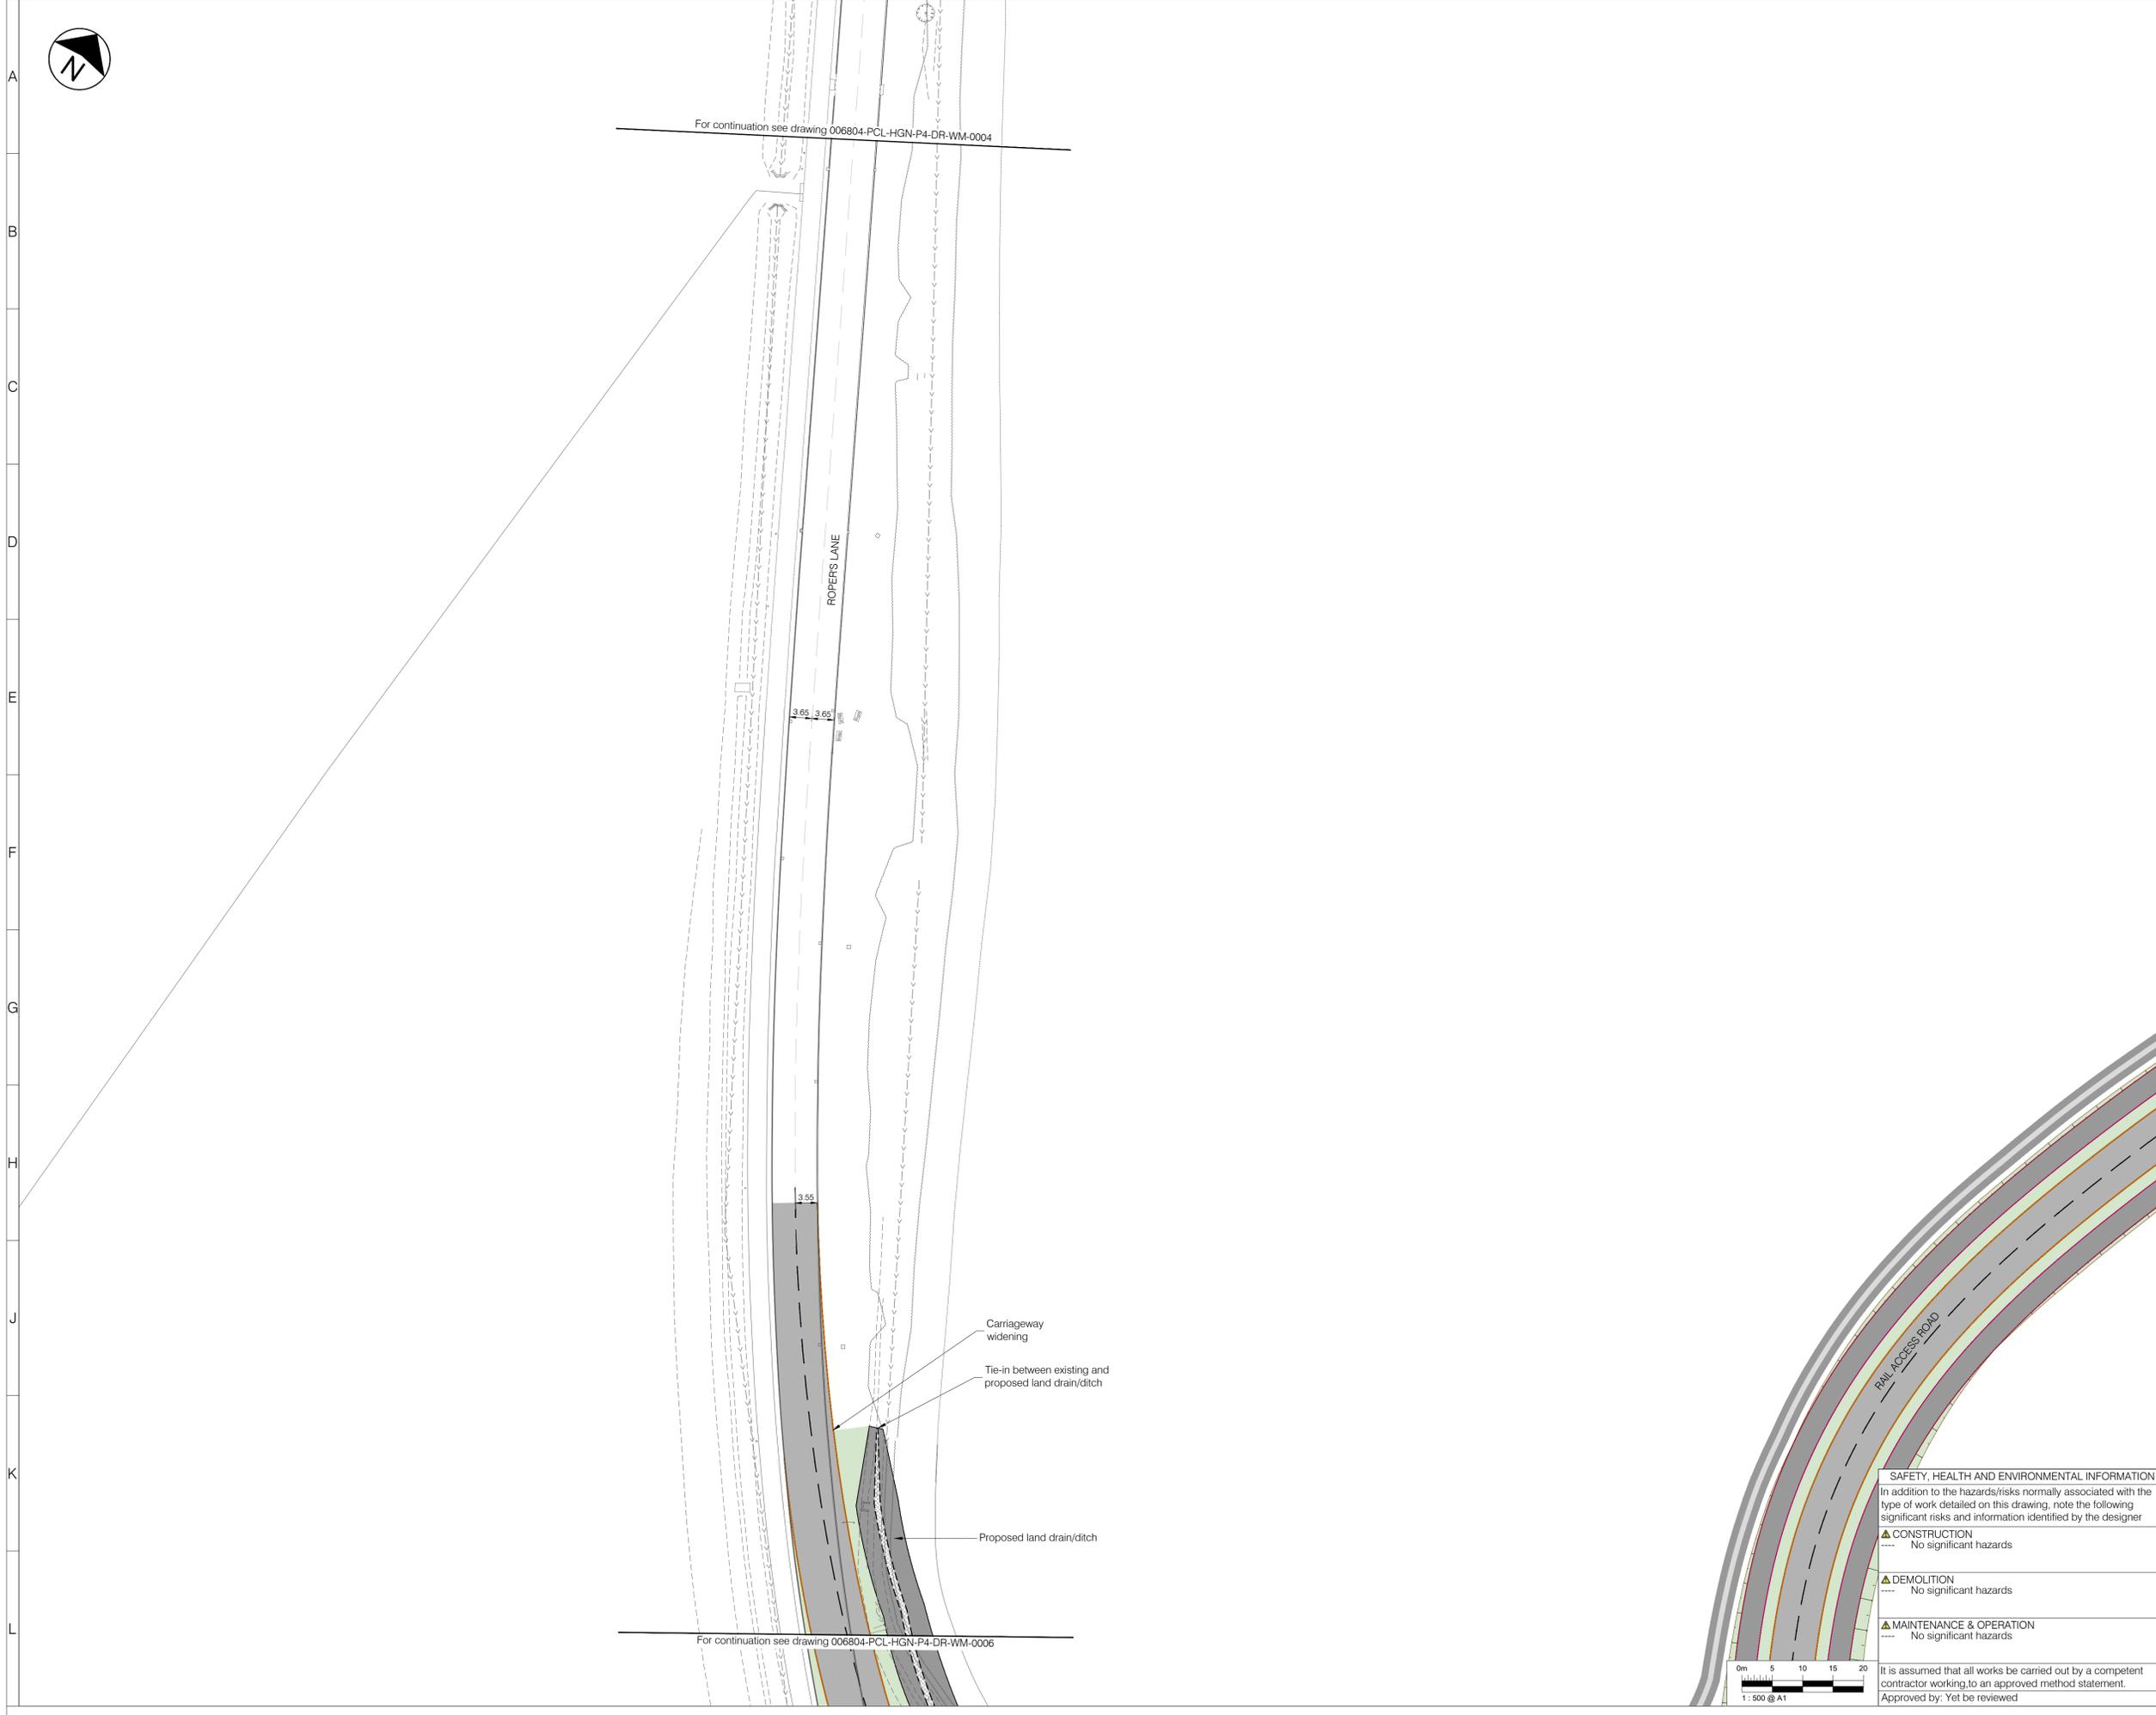

For continuation see drawing 006804-PCL-HGN-P4-DR-WM-0004

For continuation see drawing 006804-PCL-HGN-P4-DR-WM-0006

Carriageway widening
Tie-in between existing and proposed land drain/ditch
Proposed land drain/ditch

LEGEND - EXISTING

- Oil pipeline and 6m easement
- Ditch to be retained
- Culvert to be retained

LEGEND - PROPOSED

- Asphalt carriageway
- Traffic island
- Footway
- Footway - shared
- Highway verge with grass, shrubs and trees
- Grasscrete
- Earthwork embankment/cutting with 1:3 gradient
- Tactile blister paving for controlled crossing
- Tactile blister paving for uncontrolled crossing
- Tactile tramline paving
- Splayed Kerb
- Kerb
- Dropped and transition kerbs
- Edging kerb
- Road marking - white
- Timber rail fence
- Gate
- Vehicle Restraint System (VRS)
- Culvert, headwall and drainage connection
- Traffic signal
- Traffic sign (remain/proposed/relocated)
- Externally illuminated sign
- Proposed land cut-off drain
- Proposed realigned ditch basin
- Proposed realigned ditch bank

NOTES

- All dimensions are in metres unless otherwise specified.
- Do not scale from this drawing.
- Background survey information supplied by SDS surveys (dated Jun 2019 - Aug 2021), Greenhatch Group (Jul 2020), JLP Surveys (Mar 2016). For full survey details see original survey drawings.

Rev	Date	Description	Drn	Chk	App
P02	08/06/2022	ADDITION OF ACCESS ROAD TACTILES	RW	KL	AZ
P01	---	DESIGN FREEZE 1	RW	KL	AZ



www.marstonholdings.co.uk/projectcentre

Client					
Project	MEDWAY HIF HOO PENINSULA PHASE 4 - ROPERS LN RBT, RATCLIFFE HWY & STOKE RD JCT				
Drawing Title	GENERAL ARRANGEMENT SHEET 5 OF 10				
Drawing Status	S3 FOR REVIEW AND COMMENT				
Drawn	Designed	Date	Scale	Size	
RW	IG	APR 2022	1:500	A1	
Drawing No.	006804-PCL-HGN-P4-DR-WM-0005				Rev
					P02


SAFETY, HEALTH AND ENVIRONMENTAL INFORMATION
 In addition to the hazards/risks normally associated with the type of work detailed on this drawing, note the following significant risks and information identified by the designer


▲ CONSTRUCTION
 ---- No significant hazards

▲ DEMOLITION
 ---- No significant hazards

▲ MAINTENANCE & OPERATION
 ---- No significant hazards

It is assumed that all works be carried out by a competent contractor working to an approved method statement.
 Approved by: Yet be reviewed

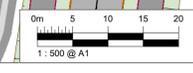

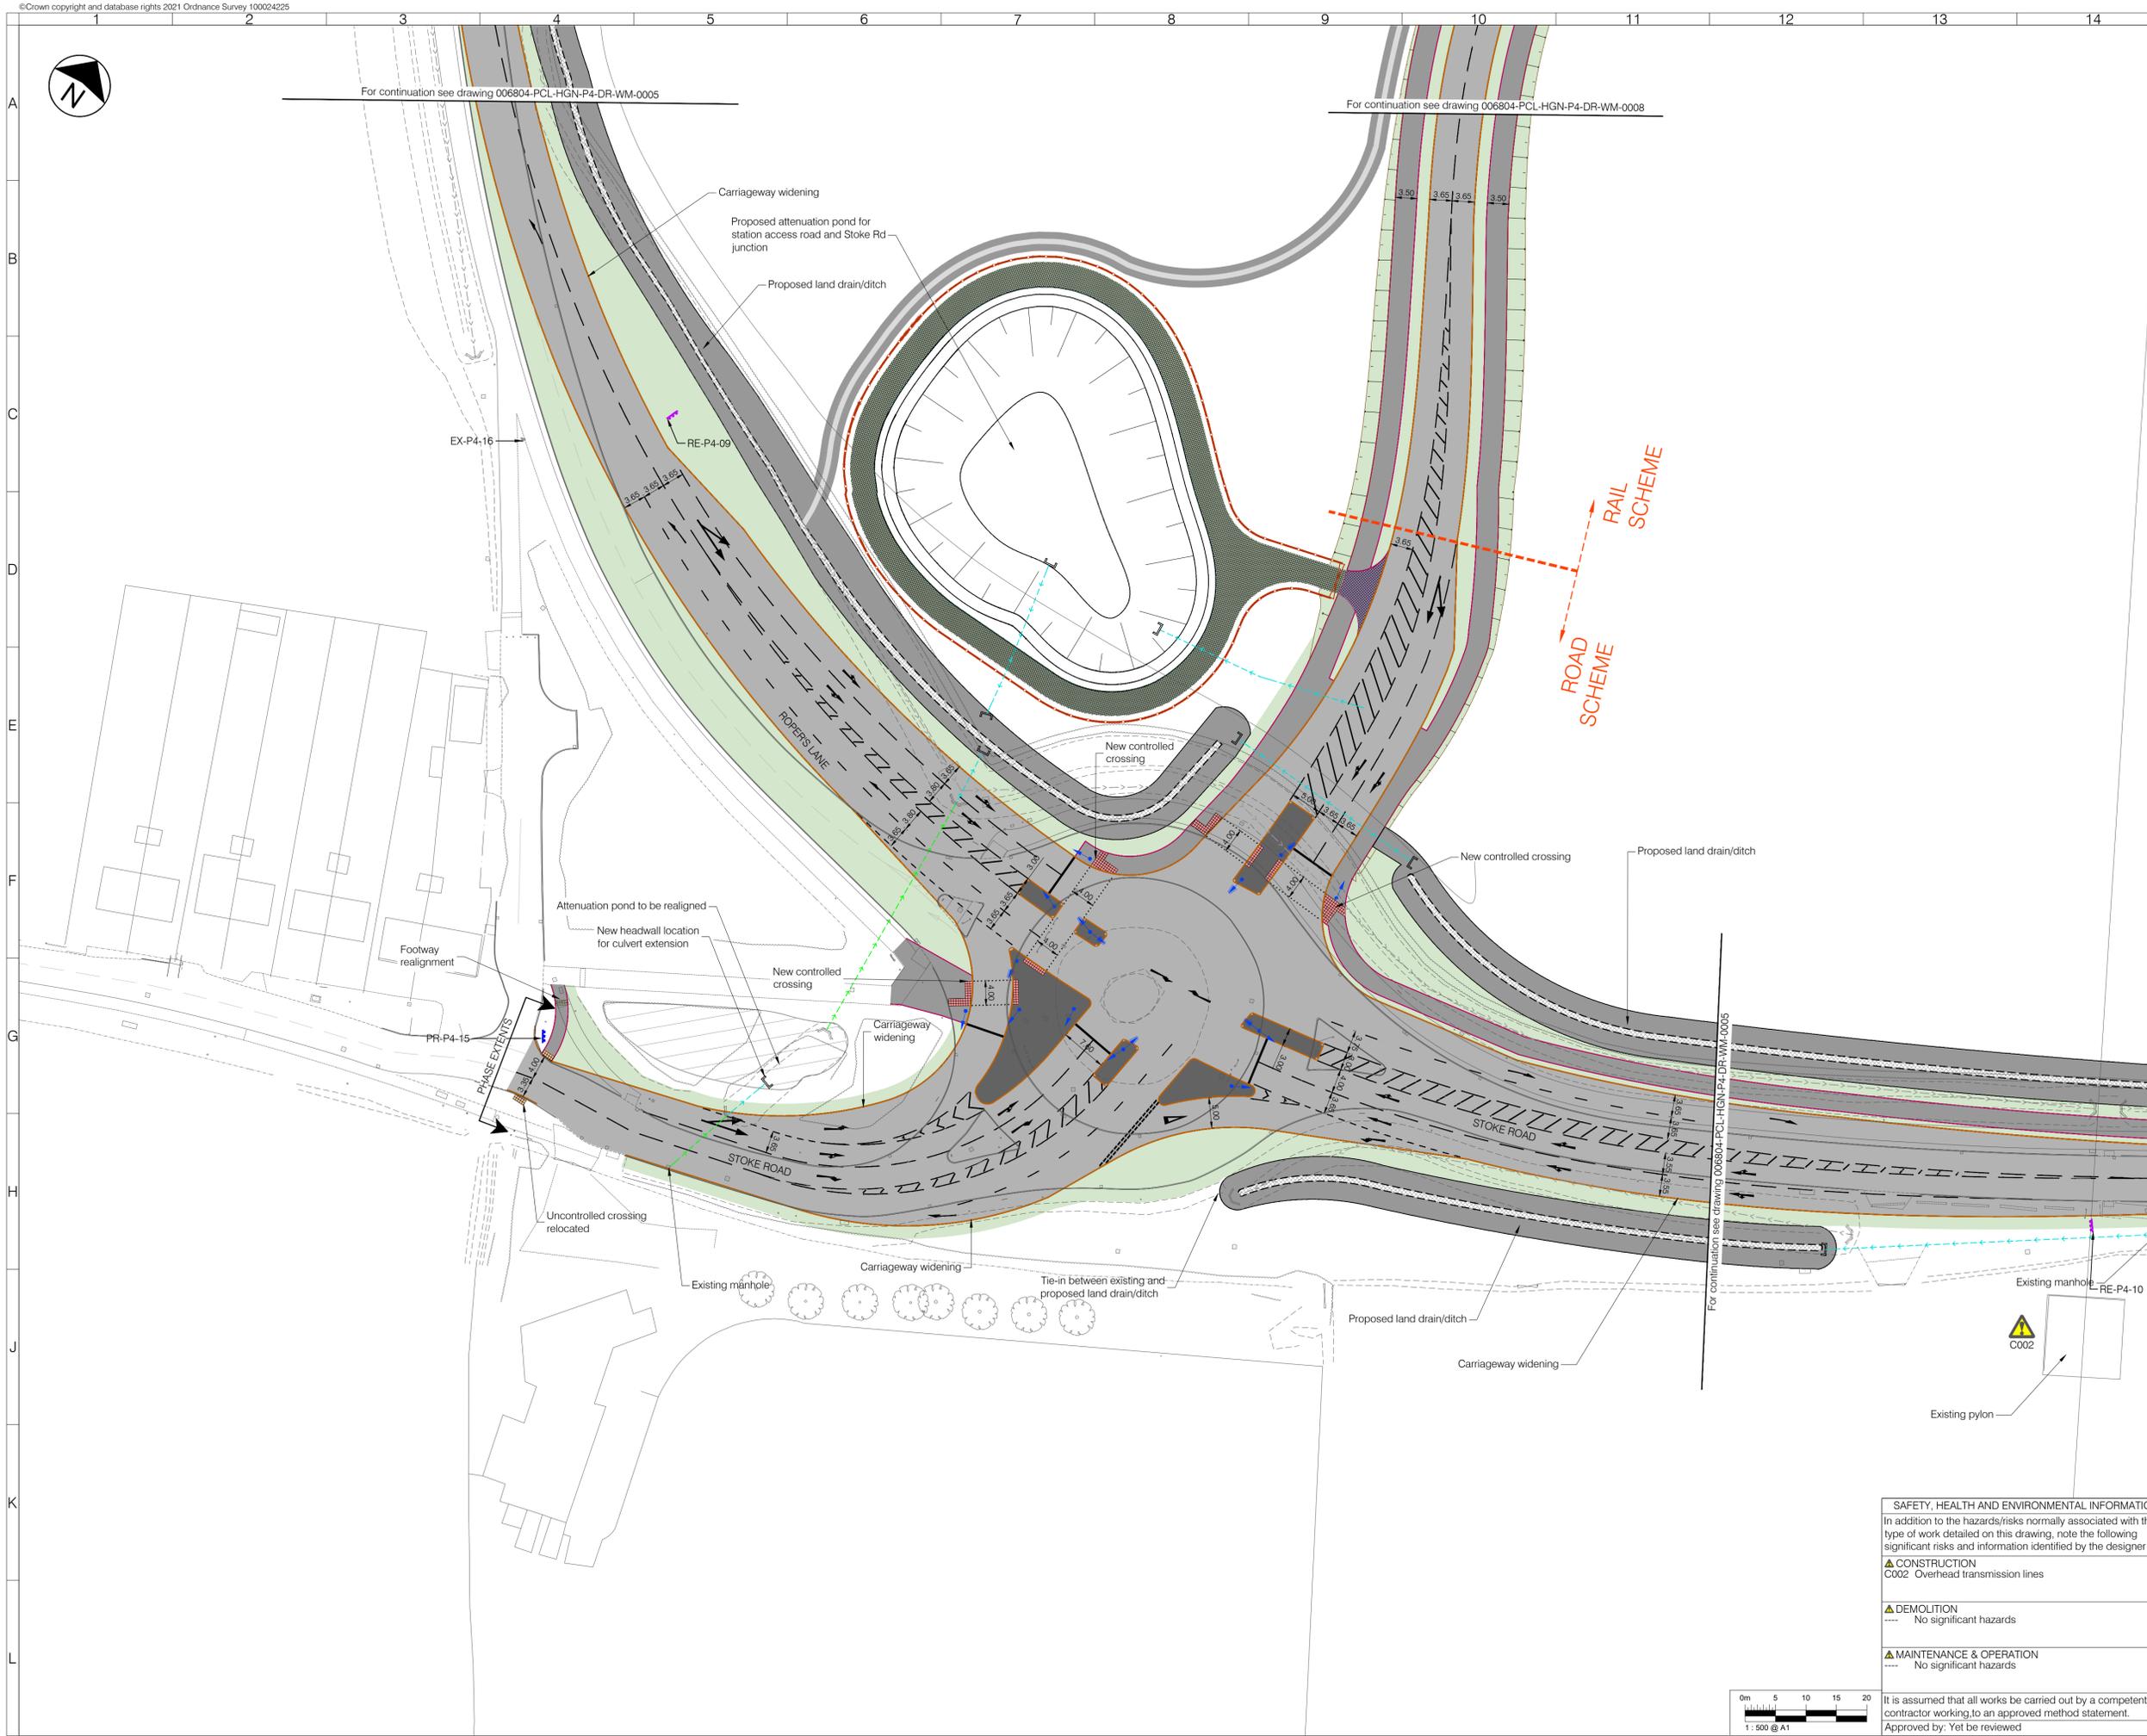

- LEGEND - EXISTING**
- Oil pipeline and 6m easement
 - Ditch to be retained
 - Culvert to be retained
- LEGEND - PROPOSED**
- Asphalt carriageway
 - Traffic island
 - Footway
 - Footway - shared
 - Highway verge with grass, shrubs and trees
 - Grasscrete
 - Earthwork embankment/cutting with 1:3 gradient
 - Tactile blister paving for controlled crossing
 - Tactile blister paving for uncontrolled crossing
 - Tactile tramline paving
 - Splayed Kerb
 - Kerb
 - Dropped and transition kerbs
 - Edging kerb
 - Road marking - white
 - Timber rail fence
 - Gate
 - Vehicle Restraint System (VRS)
 - Culvert, headwall and drainage connection
 - Traffic signal
 - Traffic sign (remain/proposed/relocated)
 - Externally illuminated sign
 - Proposed land cut-off drain
 - Proposed realigned ditch basin
 - Proposed realigned ditch bank

- NOTES**
- All dimensions are in metres unless otherwise specified.
 - Do not scale from this drawing.
 - Background survey information supplied by SDS surveys (dated Jun 2019 - Aug 2021), Greenhatch Group (Jul 2020), JLP Surveys (Mar 2016). For full survey details see original survey drawings.

Rev	Date	Description	Drn	Chk	App
P02	08/06/2022	ADDITION OF ACCESS ROAD TACTILES	RW	KL	AZ
P01	---	DESIGN FREEZE 1	RW	KL	AZ



Client

Project

MEDWAY
HIF HOO PENINSULA
PHASE 4 - ROPERS LN RBT, RATCLIFFE HWY & STOKE RD JCT

Drawing Title

GENERAL ARRANGEMENT
SHEET 6 OF 10

Drawing Status

S3 FOR REVIEW AND COMMENT

Drawn	Designed	Date	Scale	Size
RW	IG	APR 2022	1:500	A1

Drawing No. 006804-PCL-HGN-P4-DR-WM-0006

Rev P02

SAFETY, HEALTH AND ENVIRONMENTAL INFORMATION


In addition to the hazards/risks normally associated with the type of work detailed on this drawing, note the following significant risks and information identified by the designer


▲ CONSTRUCTION
C002 Overhead transmission lines

▲ DEMOLITION
--- No significant hazards

▲ MAINTENANCE & OPERATION
--- No significant hazards

It is assumed that all works be carried out by a competent contractor working to an approved method statement.
Approved by: Yet be reviewed

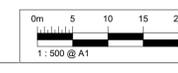

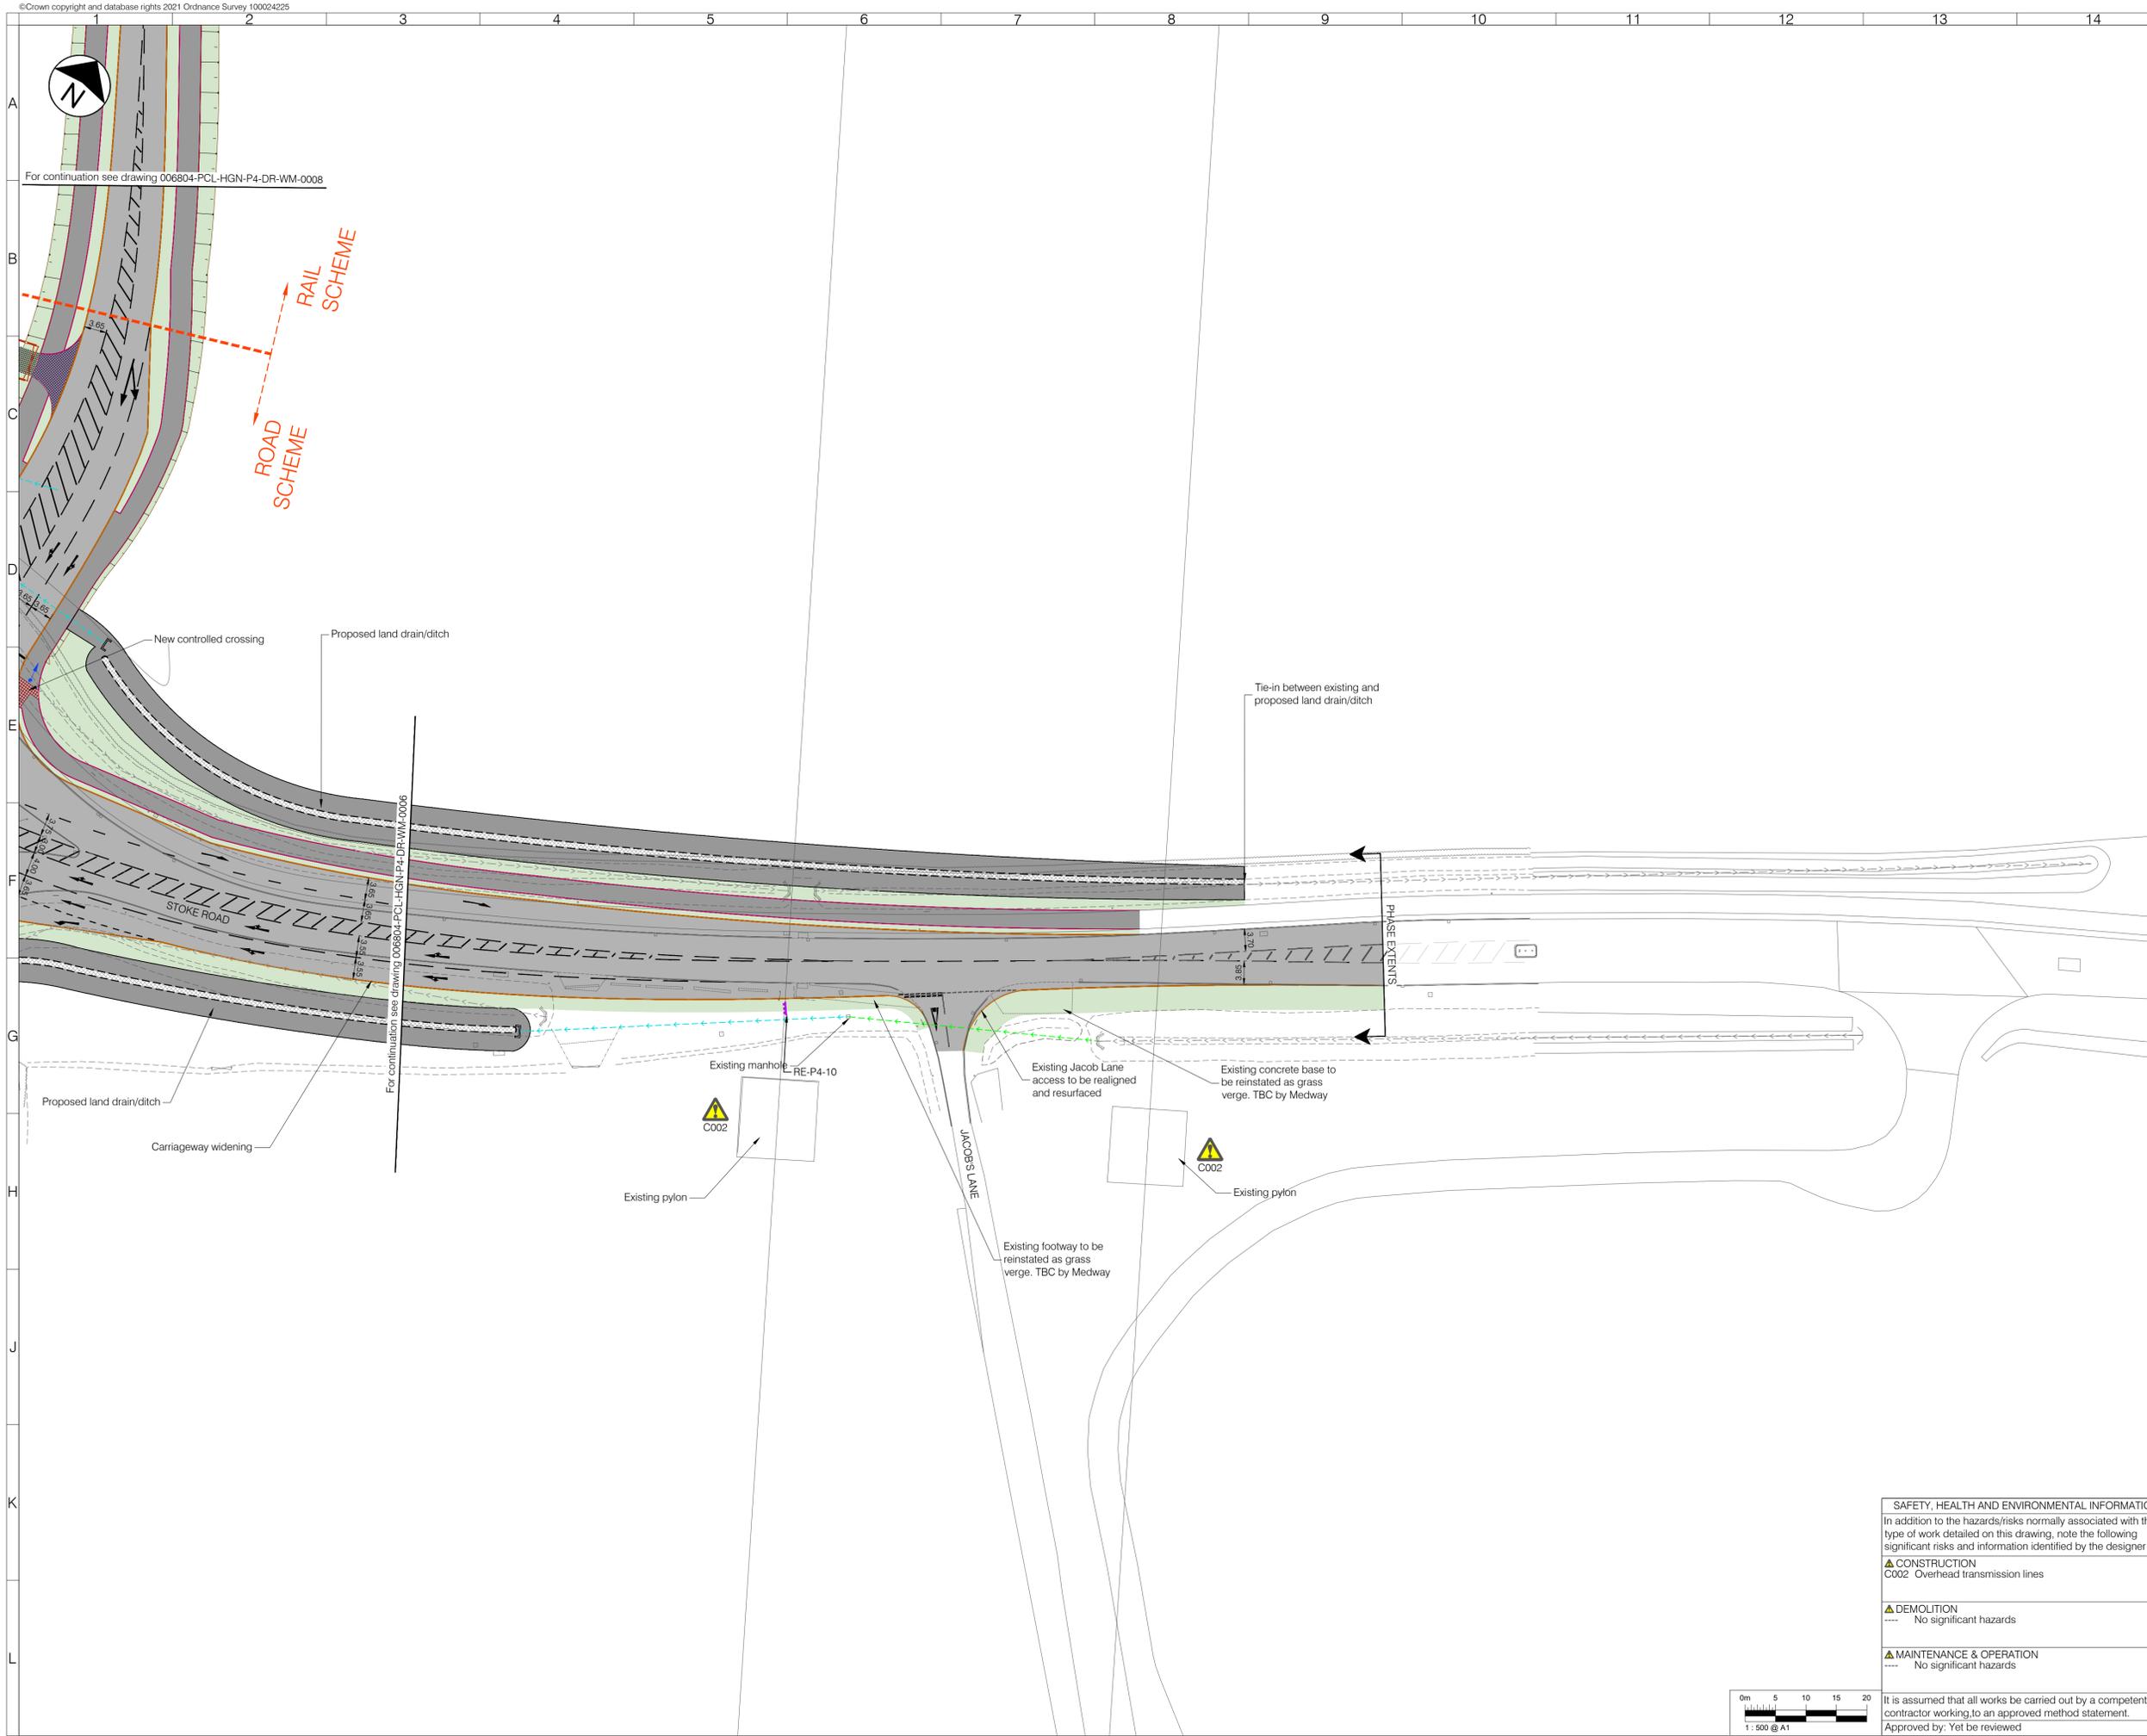

LEGEND - EXISTING

- Oil pipeline and 6m easement
- Ditch to be retained
- Culvert to be retained

LEGEND - PROPOSED

- Asphalt carriageway
- Traffic island
- Footway
- Footway - shared
- Highway verge with grass, shrubs and trees
- Grasscrete
- Earthwork embankment/cutting with 1:3 gradient
- Tactile blister paving for controlled crossing
- Tactile blister paving for uncontrolled crossing
- Tactile tramline paving
- Splayed Kerb
- Kerb
- Dropped and transition kerbs
- Edging kerb
- Road marking - white
- Timber rail fence
- Gate
- Vehicle Restraint System (VRS)
- Culvert, headwall and drainage connection
- Traffic signal
- Traffic sign (remain/proposed/relocated)
- Externally illuminated sign
- Proposed land cut-off drain
- Proposed realigned ditch basin
- Proposed realigned ditch bank

NOTES

- All dimensions are in metres unless otherwise specified.
- Do not scale from this drawing.
- Background survey information supplied by SDS surveys (dated Jun 2019 - Aug 2021), Greenhatch Group (Jul 2020), JLP Surveys (Mar 2016). For full survey details see original survey drawings.

Rev	Date	Description	Drn	Chk	App
P02	08/06/2022	ADDITION OF ACCESS ROAD TACTILES	RW	KL	AZ
P01	---	DESIGN FREEZE 1	RW	KL	AZ



Client

Project

MEDWAY
HIF HOO PENINSULA
PHASE 4 - ROPERS LN RBT, RATCLIFFE HWY & STOKE RD JCT

Drawing Title

GENERAL ARRANGEMENT
SHEET 7 OF 10

Drawing Status

S3 FOR REVIEW AND COMMENT

Drawn	Designed	Date	Scale	Size
RW	IG	APR 2022	1:500	A1

Drawing No. 006804-PCL-HGN-P4-DR-WM-0007

Rev P02

SAFETY, HEALTH AND ENVIRONMENTAL INFORMATION

In addition to the hazards/risks normally associated with the type of work detailed on this drawing, note the following significant risks and information identified by the designer

CONSTRUCTION

C002 Overhead transmission lines

DEMOLITION


--- No significant hazards

MAINTENANCE & OPERATION

--- No significant hazards

It is assumed that all works be carried out by a competent contractor working to an approved method statement.

Approved by: Yet to be reviewed

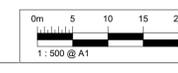



LEGEND - EXISTING

- Oil pipeline and 6m easement
- Ditch to be retained
- Culvert to be retained

LEGEND - PROPOSED

- Asphalt carriageway
- Traffic island
- Footway
- Footway - shared
- Highway verge with grass, shrubs and trees
- Grasscrete
- Earthwork embankment/cutting with 1:3 gradient
- Tactile blister paving for controlled crossing
- Tactile blister paving for uncontrolled crossing
- Tactile tramline paving
- Splayed Kerb
- Kerb
- Dropped and transition kerbs
- Edging kerb
- Road marking - white
- Timber rail fence
- Gate
- Vehicle Restraint System (VRS)
- Culvert, headwall and drainage connection
- Traffic signal
- Traffic sign (remain/proposed/relocated)
- Externally illuminated sign
- Proposed land cut-off drain
- Proposed realigned ditch basin
- Proposed realigned ditch bank

NOTES

- All dimensions are in metres unless otherwise specified.
- Do not scale from this drawing.
- Background survey information supplied by SDS surveys (dated Jun 2019 - Aug 2021), Greenhatch Group (Jul 2020), JLP Surveys (Mar 2016). For full survey details see original survey drawings.

Rev	Date	Description	Drn	Chk	App
P02	08/06/2022	ADDITION OF ACCESS ROAD TACTILES	RW	KL	AZ
P01	---	DESIGN FREEZE 1	RW	KL	AZ



Client			
Project		MEDWAY HIF HOO PENINSULA PHASE 4 - ROPERS LN RBT, RATCLIFFE HWY & STOKE RD JCT	
Drawing Title		GENERAL ARRANGEMENT SHEET 8 OF 10	
Drawing Status		S3 FOR REVIEW AND COMMENT	
Drawn	Designed	Date	Scale
RW	IG	APR 2022	1:500
Size	Rev		
A1	P02		

SAFETY, HEALTH AND ENVIRONMENTAL INFORMATION

In addition to the hazards/risks normally associated with the type of work detailed on this drawing, note the following significant risks and information identified by the designer


▲ CONSTRUCTION
 C002 Overhead transmission lines

▲ DEMOLITION
 ---- No significant hazards

▲ MAINTENANCE & OPERATION
 ---- No significant hazards

It is assumed that all works be carried out by a competent contractor working to an approved method statement.
 Approved by: Yet be reviewed



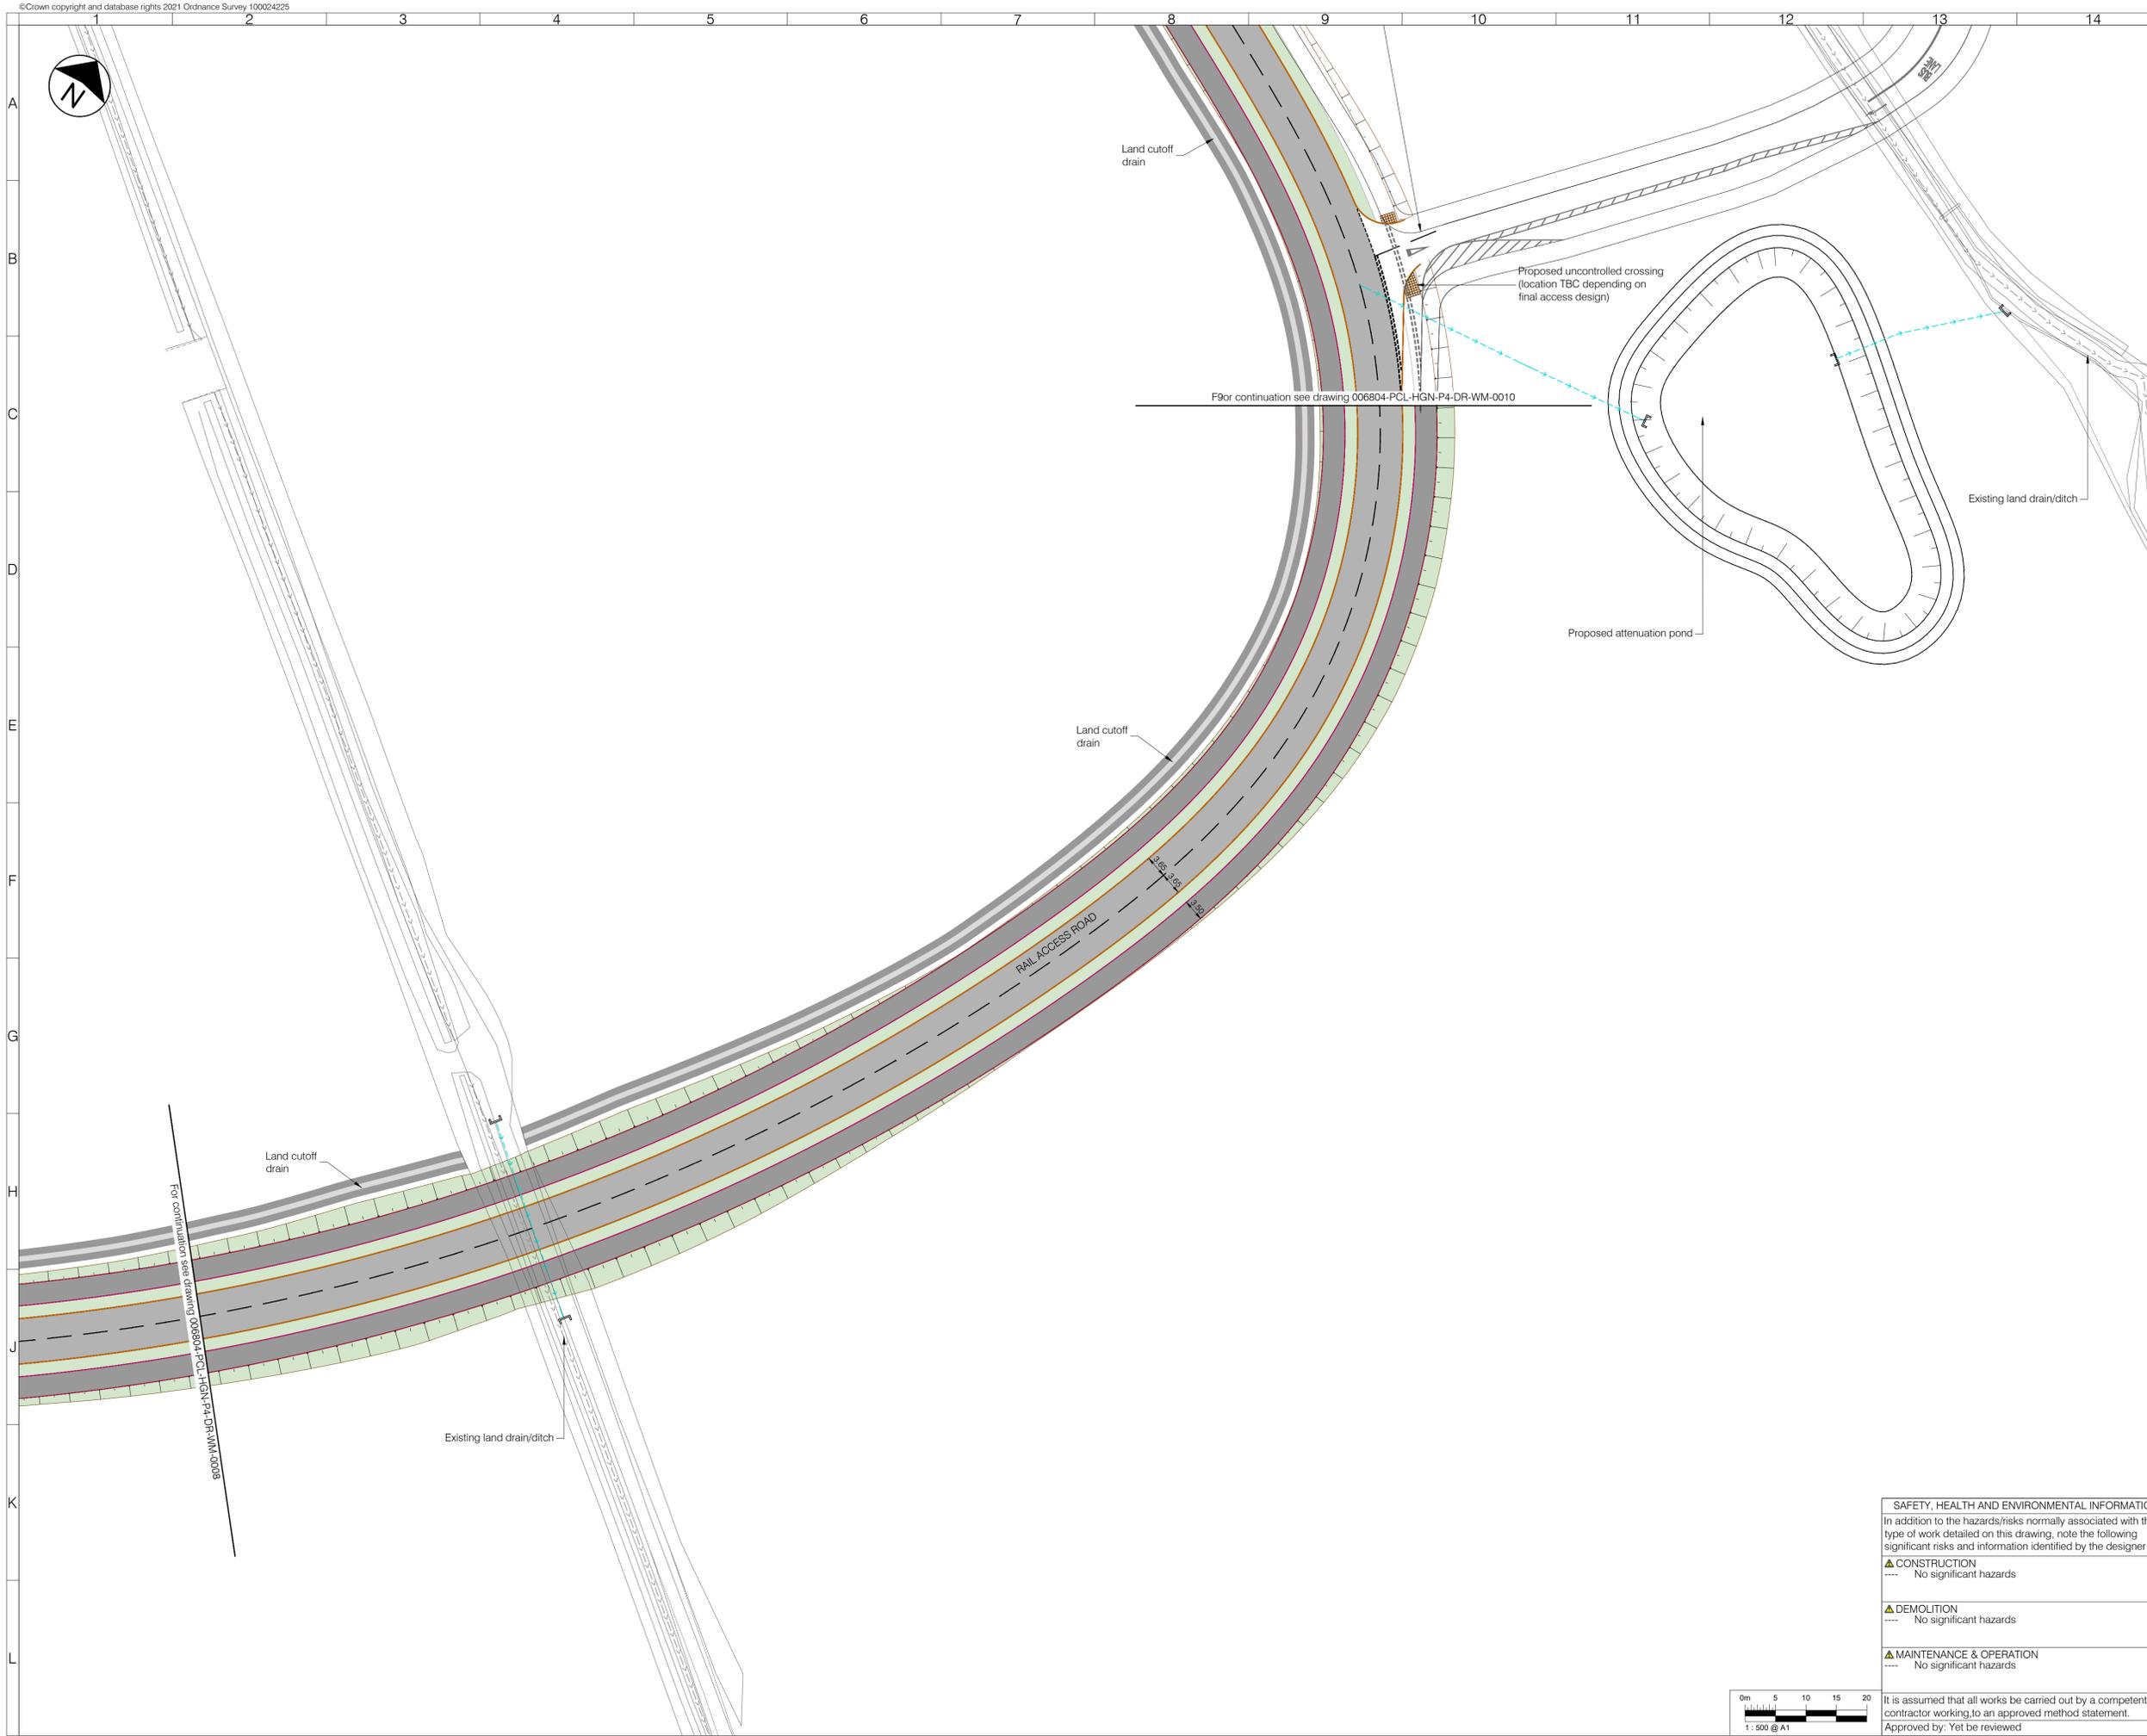

- LEGEND - EXISTING**
- Oil pipeline and 6m easement
 - Ditch to be retained
 - Culvert to be retained
- LEGEND - PROPOSED**
- Asphalt carriageway
 - Traffic island
 - Footway
 - Footway - shared
 - Highway verge with grass, shrubs and trees
 - Grasscrete
 - Earthwork embankment/cutting with 1:3 gradient
 - Tactile blister paving for uncontrolled crossing
 - Tactile blister paving for uncontrolled crossing
 - Tactile tramline paving
 - Splayed Kerb
 - Kerb
 - Dropped and transition kerbs
 - Edging kerb
 - Road marking - white
 - Timber rail fence
 - Gate
 - Vehicle Restraint System (VRS)
 - Culvert, headwall and drainage connection
 - Traffic signal
 - Traffic sign (remain/proposed/relocated)
 - Externally illuminated sign
 - Proposed land cut-off drain
 - Proposed realigned ditch basin
 - Proposed realigned ditch bank

NOTES

- All dimensions are in metres unless otherwise specified.
- Do not scale from this drawing.
- Background survey information supplied by SDS surveys (dated Jun 2019 - Aug 2021), Greenhatch Group (Jul 2020), JLP Surveys (Mar 2016). For full survey details see original survey drawings.

Rev	Date	Description	Drn	Chk	App
P02	08/06/2022	ADDITION OF ACCESS ROAD TACTILES	RW	KL	AZ
P01	---	DESIGN FREEZE 1	RW	KL	AZ



Client
Medway COUNCIL

Project
MEDWAY
HIF HOO PENINSULA
PHASE 4 - ROPERS LN RBT, RATCLIFFE HWY & STOKE RD JCT

Drawing Title
GENERAL ARRANGEMENT
SHEET 9 OF 10

Drawing Status
S3 FOR REVIEW AND COMMENT

Drawn	Designed	Date	Scale	Size
RW	IG	APR 2022	1:500	A1

Drawing No. 006804-PCL-HGN-P4-DR-WM-0009 Rev P02

SAFETY, HEALTH AND ENVIRONMENTAL INFORMATION


In addition to the hazards/risks normally associated with the type of work detailed on this drawing, note the following significant risks and information identified by the designer

▲ CONSTRUCTION
---- No significant hazards

▲ DEMOLITION
---- No significant hazards

▲ MAINTENANCE & OPERATION
---- No significant hazards

It is assumed that all works be carried out by a competent contractor working to an approved method statement.
Approved by: Yet to be reviewed

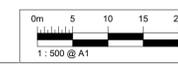



LEGEND - EXISTING

- Oil pipeline and 6m easement
- Ditch to be retained
- Culvert to be retained

LEGEND - PROPOSED

- Asphalt carriageway
- Traffic island
- Footway
- Footway - shared
- Highway verge with grass, shrubs and trees
- Grasscrete
- Earthwork embankment/cutting with 1:3 gradient
- Tactile blister paving for controlled crossing
- Tactile blister paving for uncontrolled crossing
- Tactile tramline paving
- Splayed Kerb
- Kerb
- Dropped and transition kerbs
- Edging kerb
- Road marking - white
- Timber rail fence
- Gate
- Vehicle Restraint System (VRS)
- Culvert, headwall and drainage connection
- Traffic signal
- Traffic sign (remain/proposed/relocated)
- Externally illuminated sign
- Proposed land cut-off drain
- Proposed realigned ditch basin
- Proposed realigned ditch bank

NOTES

- All dimensions are in metres unless otherwise specified.
- Do not scale from this drawing.
- Background survey information supplied by SDS surveys (dated Jun 2019 - Aug 2021), Greenhatch Group (Jul 2020), JLP Surveys (Mar 2016). For full survey details see original survey drawings.

Rev	Date	Description	Drn	Chk	App
P02	08/06/2022	ADDITION OF ACCESS ROAD TACTILES	RW	KL	AZ
P01	---	DESIGN FREEZE 1	RW	KL	AZ



Client		Medway	
Project		MEDWAY HIF HOO PENINSULA PHASE 4 - ROPERS LN RBT, RATCLIFFE HWY & STOKE RD JCT	
Drawing Title		GENERAL ARRANGEMENT SHEET 10 OF 10	
Drawing Status		S3 FOR REVIEW AND COMMENT	
Drawn	Designed	Date	Scale
RW	IG	APR 2022	1:500
Drawing No.		006804-PCL-HGN-P4-DR-WM-0010	Rev
			P02

SAFETY, HEALTH AND ENVIRONMENTAL INFORMATION

In addition to the hazards/risks normally associated with the type of work detailed on this drawing, note the following significant risks and information identified by the designer

- ▲ CONSTRUCTION
---- No significant hazards
- ▲ DEMOLITION
---- No significant hazards
- ▲ MAINTENANCE & OPERATION
---- No significant hazards

It is assumed that all works be carried out by a competent contractor working to an approved method statement.
Approved by: Yet to be reviewed

