


**A00389 - Union Place Car Park**  
**Chatham**  
**Area = 1,610m<sup>2</sup>**

**Medway**  
COUNCIL  
**Serving You**

Scale: 1:500 13/12/19

© Medway Council, 2019

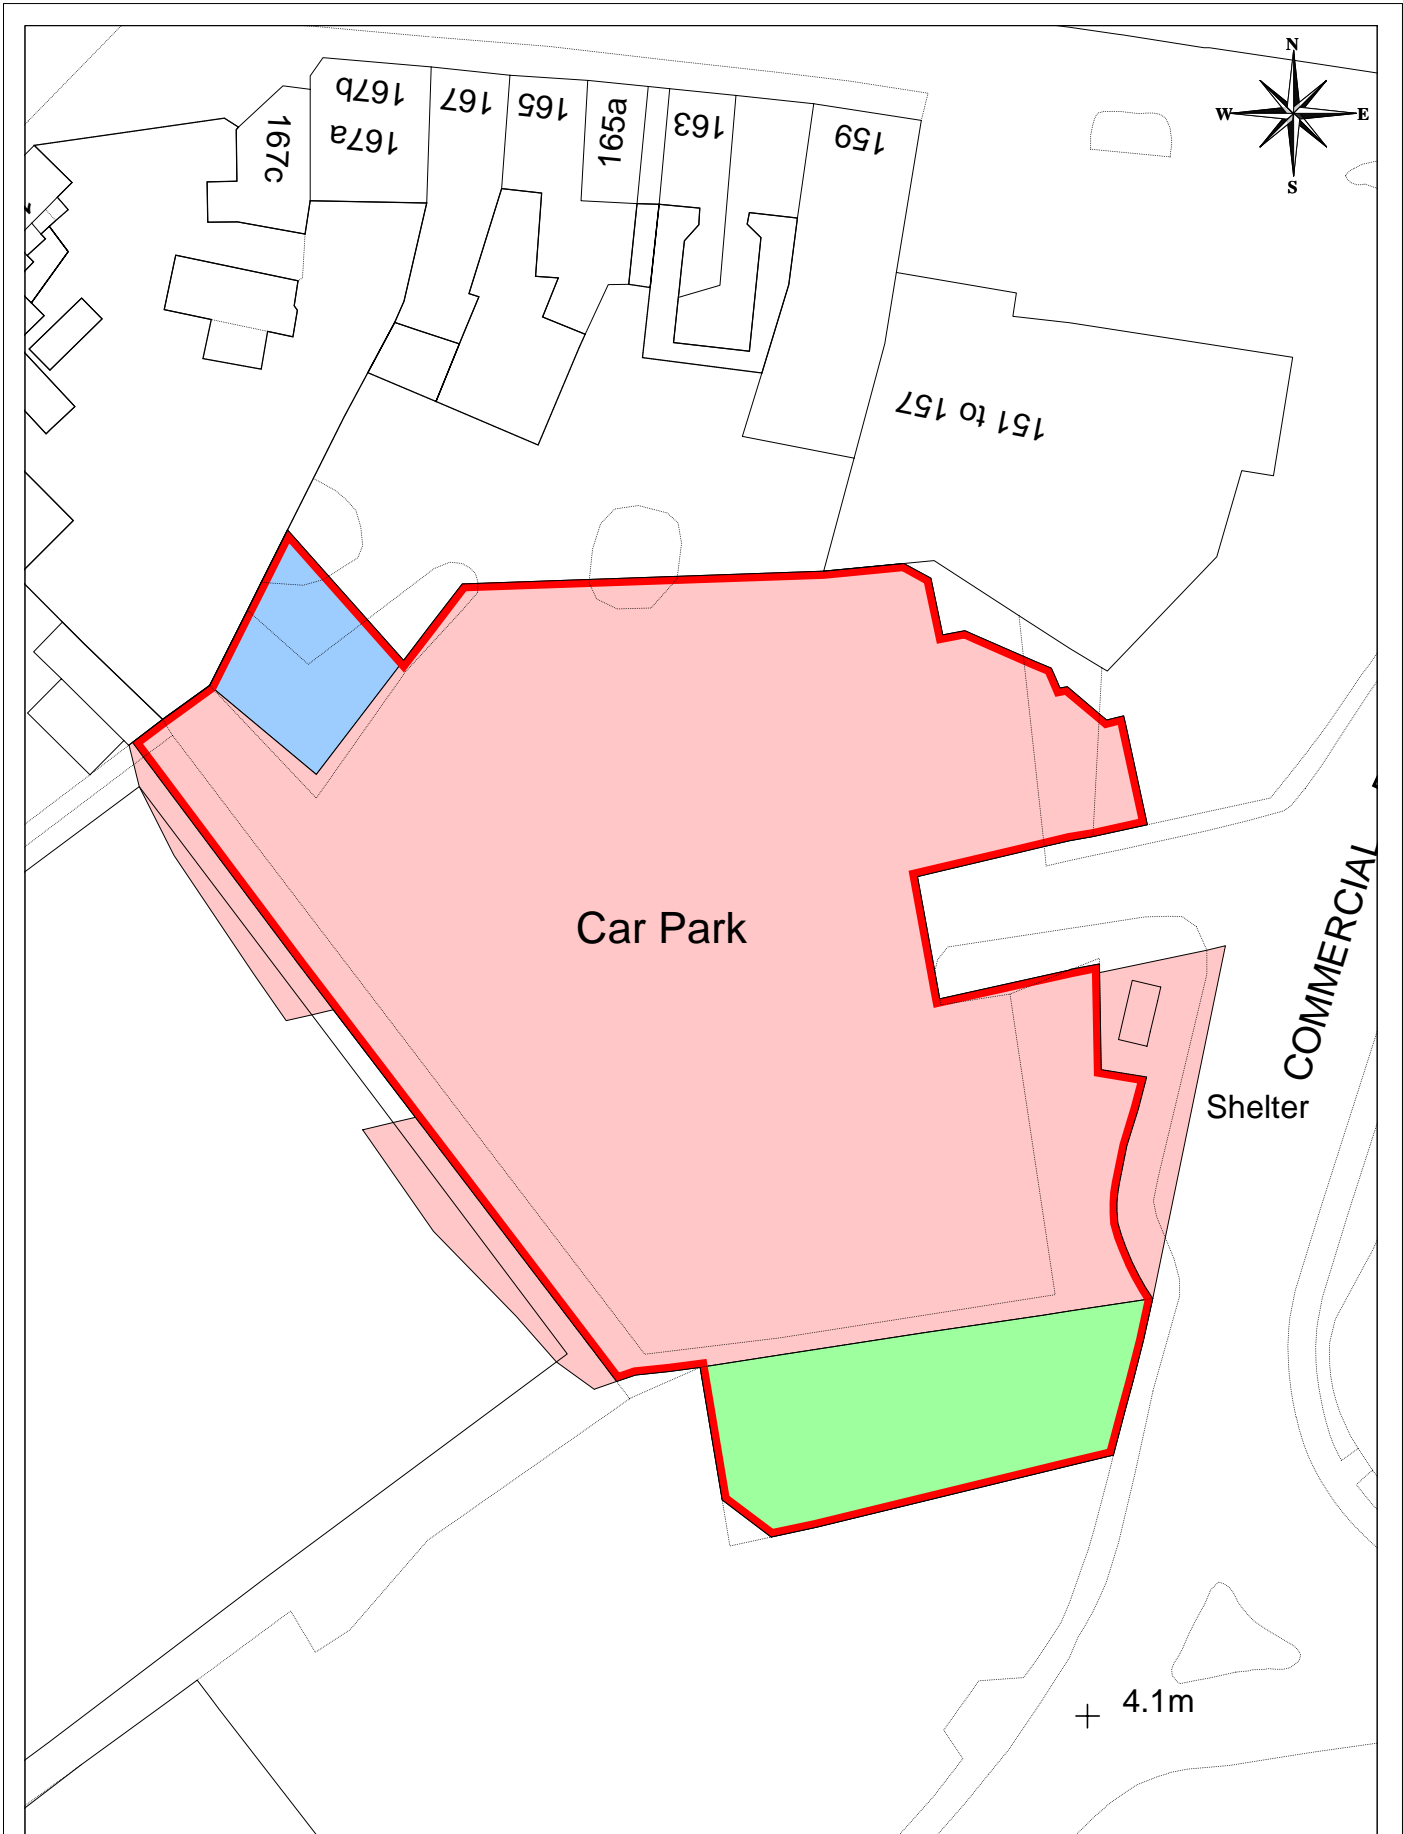

**Temple Street Car Park**



*Serving You*

Scale: 1:500      01/02/21

© Medway Council, 2021