


**A00986 - Land to the Southeast of Northdane Way, Lordswood**

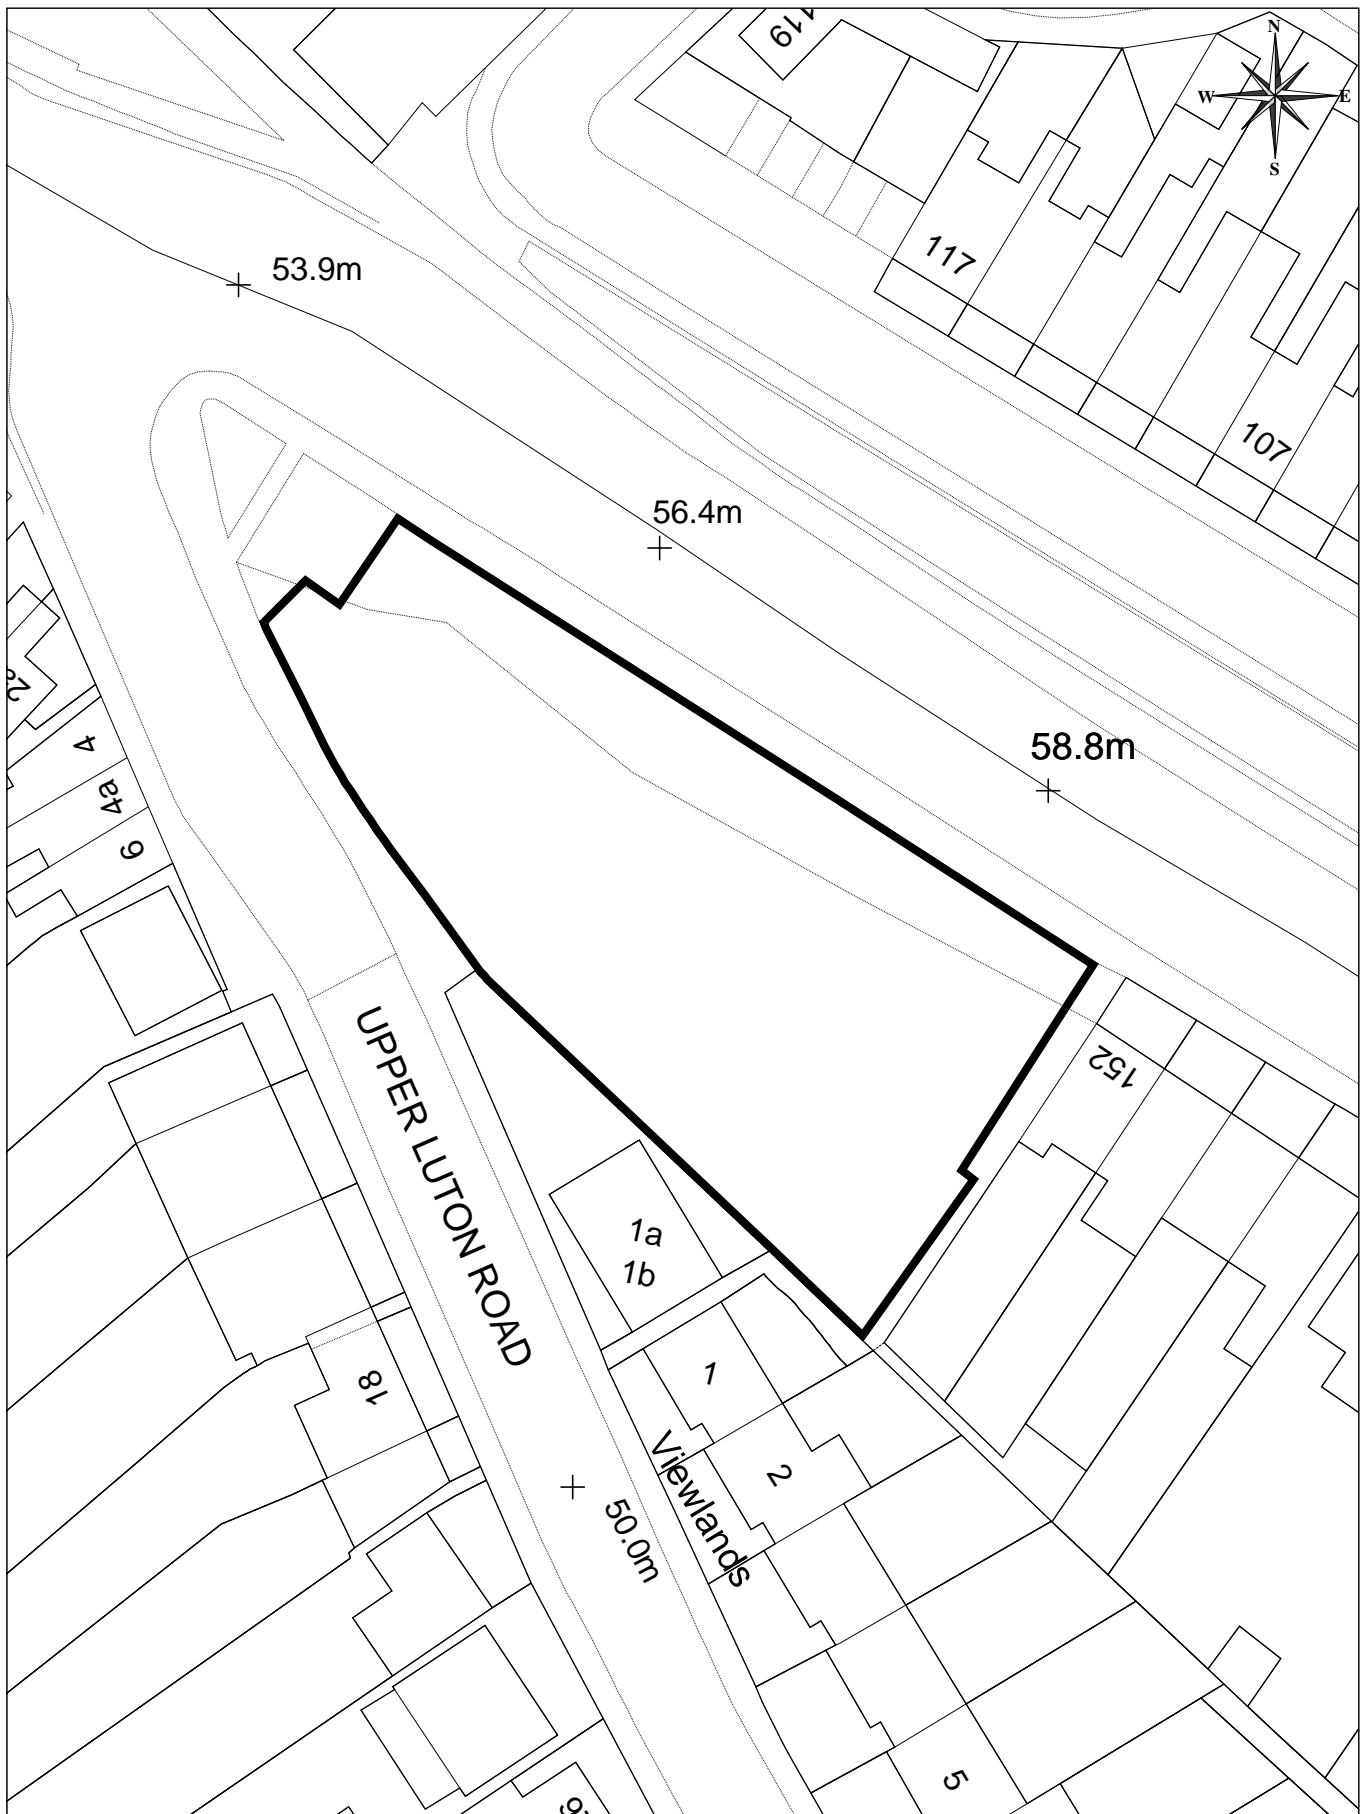

**A00060 - 126-150 Chatham Hill**

**Site Area = 1,304m<sup>2</sup>**


© Crown copyright and database rights 2024 Ordnance Survey licence number 100024225.



**Serving You**

Scale: 1:500      06/09/24

© Medway Council, 2024

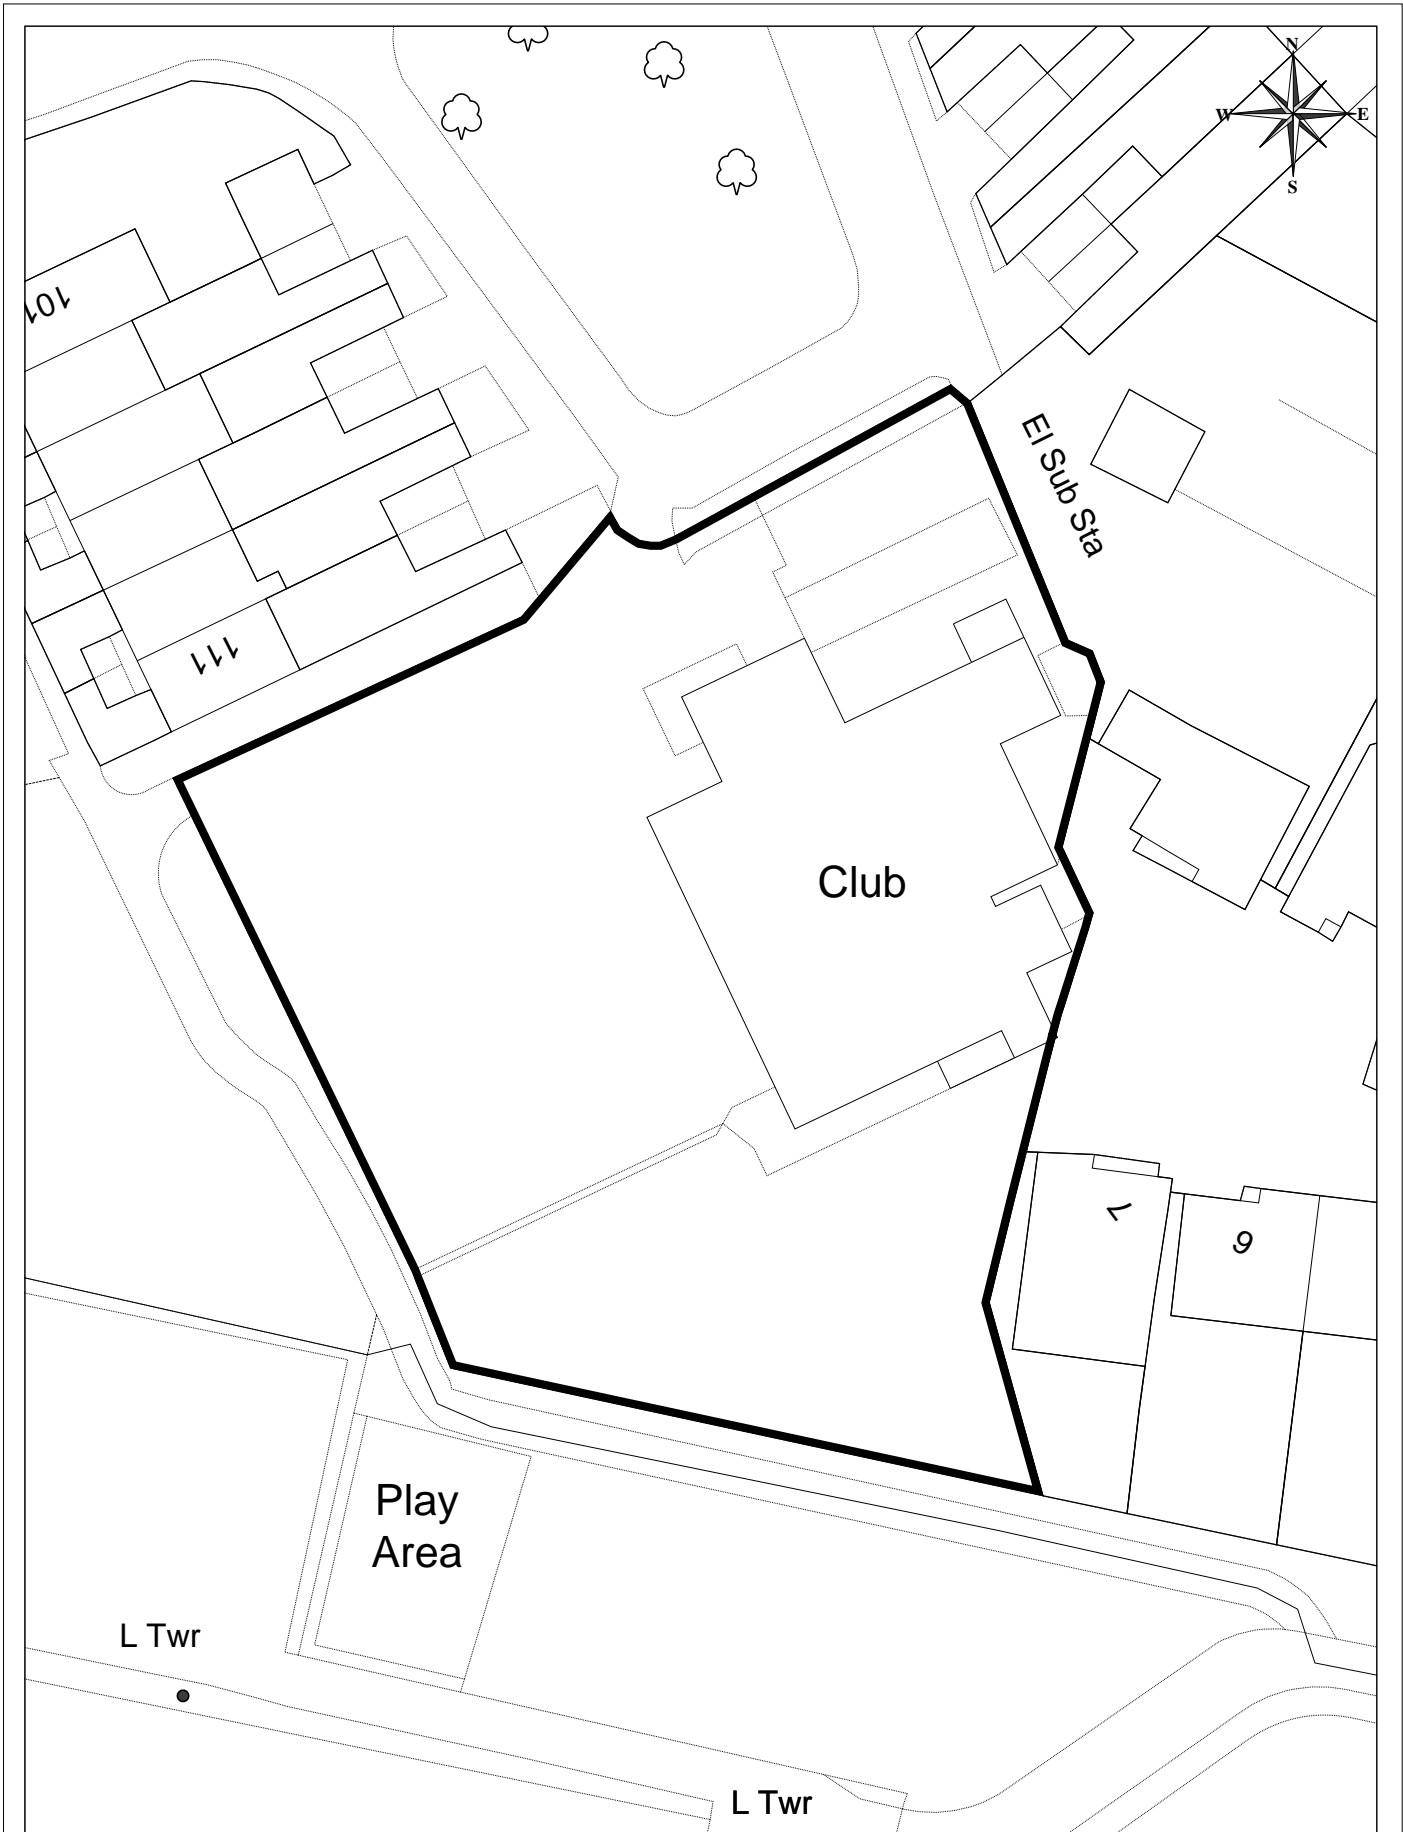


**A00065 - Warren Wood Social Club**  
**Site Area = 2,847m<sup>2</sup>**



Scale: 1:500      06/09/24

© Medway Council, 2024

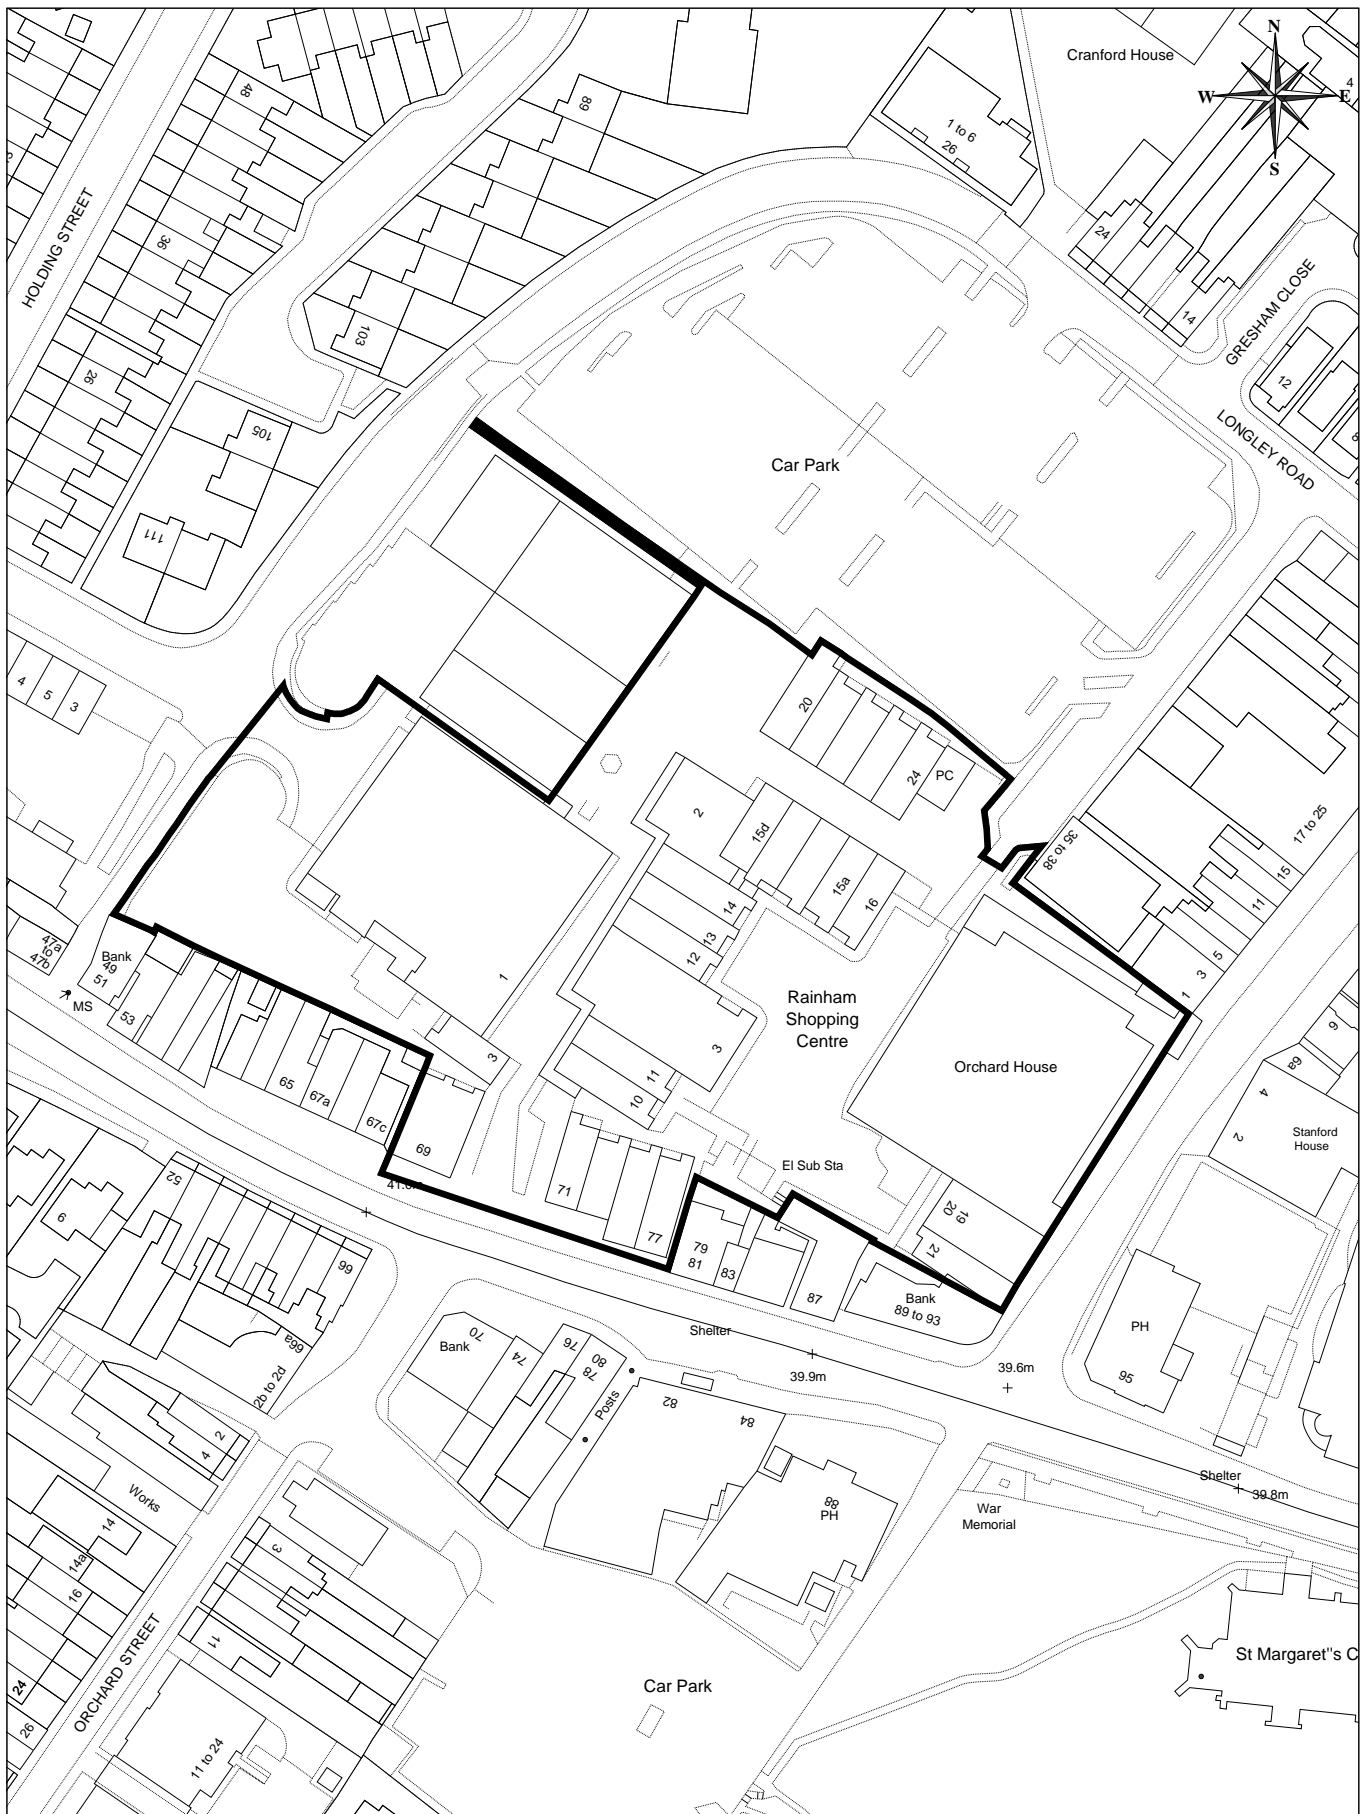

**A00028 - Rainham District Shopping Centre**

**Site Area = 11,930m<sup>2</sup>**


© Crown copyright and database rights 2024 Ordnance Survey licence number 100024225.



*Serving You*

Scale: 1:1250 05/09/24

© Medway Council, 2024

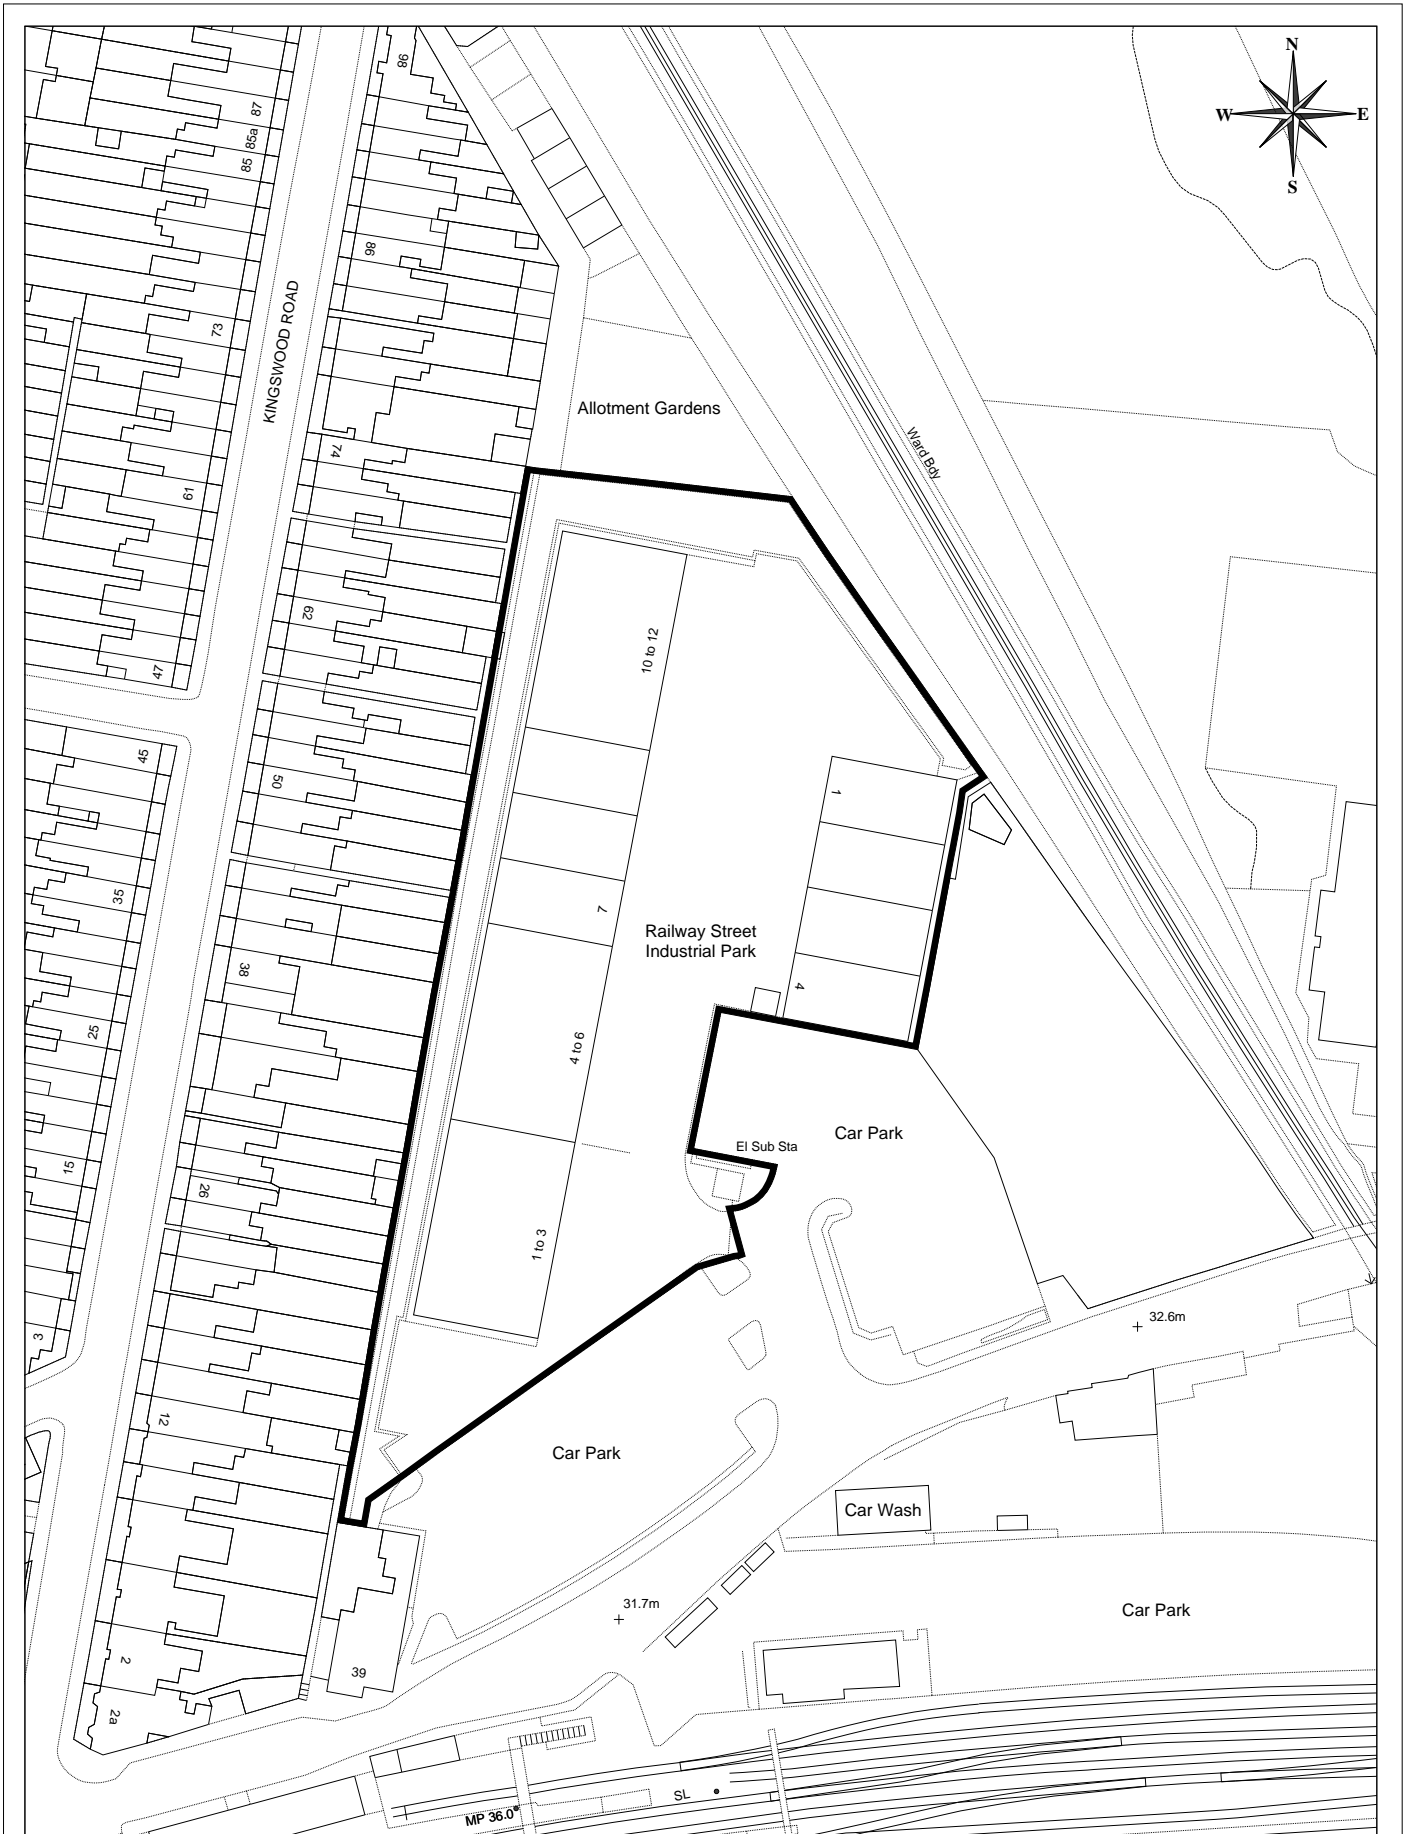


**A00003 - Railway Street Industrial Estate**  
**Site Area = 9,797m<sup>2</sup>**



*Serving You*

Scale: 1:1250      05/09/24

© Medway Council, 2024

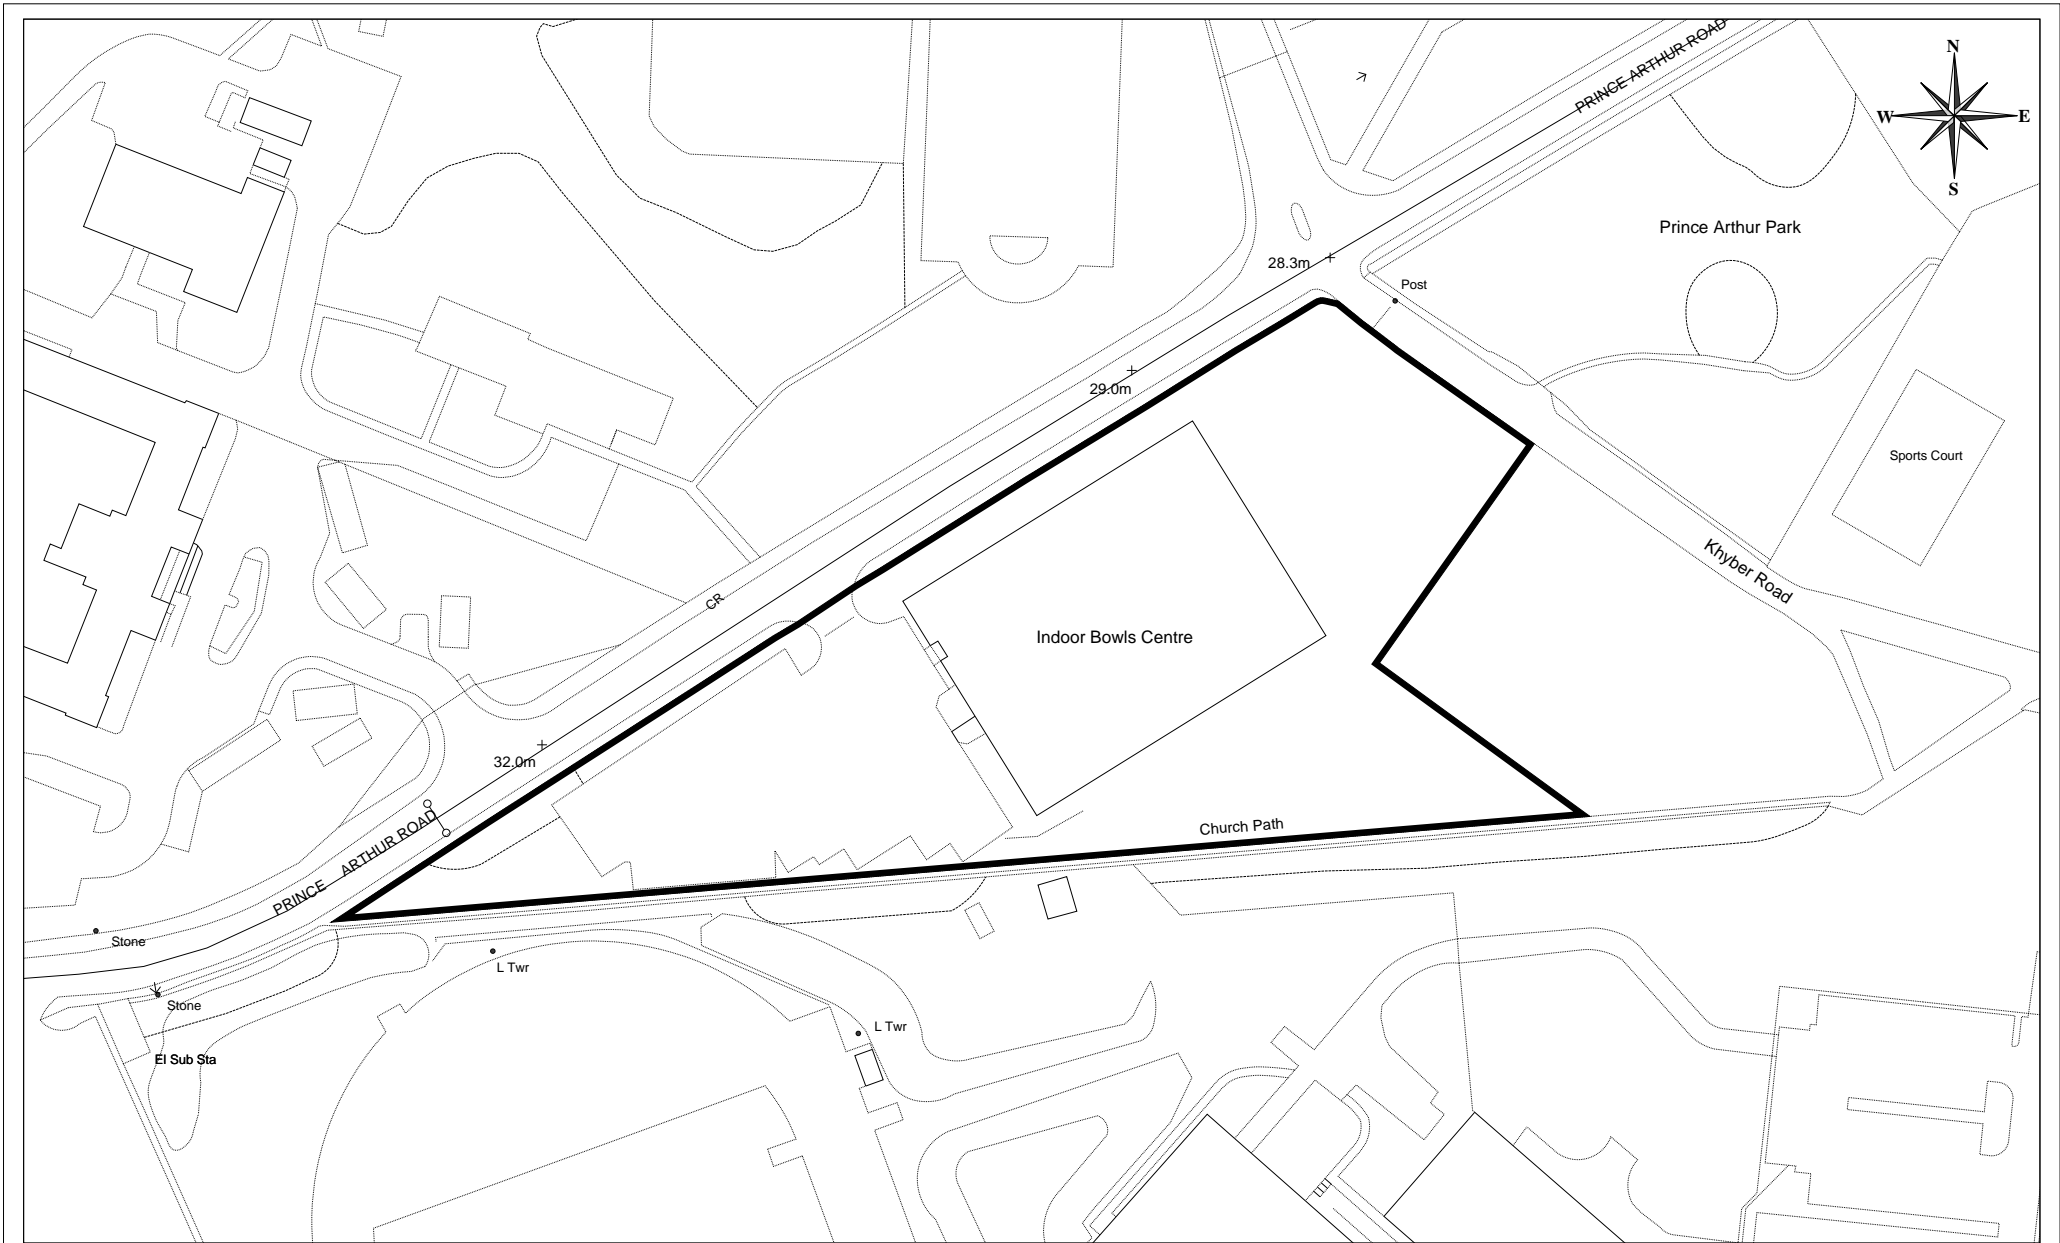

**A00059 - Indoor Bows Club, Prince Arthur Road, Gillingham**  
**Site Area = 9,488m<sup>2</sup>**




**A00033 - Gillingham Business Park**  
**Site Area = 498,525m<sup>2</sup>**

© Crown copyright and database rights 2024 Ordnance Survey licence number 100024225.



**Serving You**  
Scale: 1:3500 05/09/24  
© Medway Council 2024

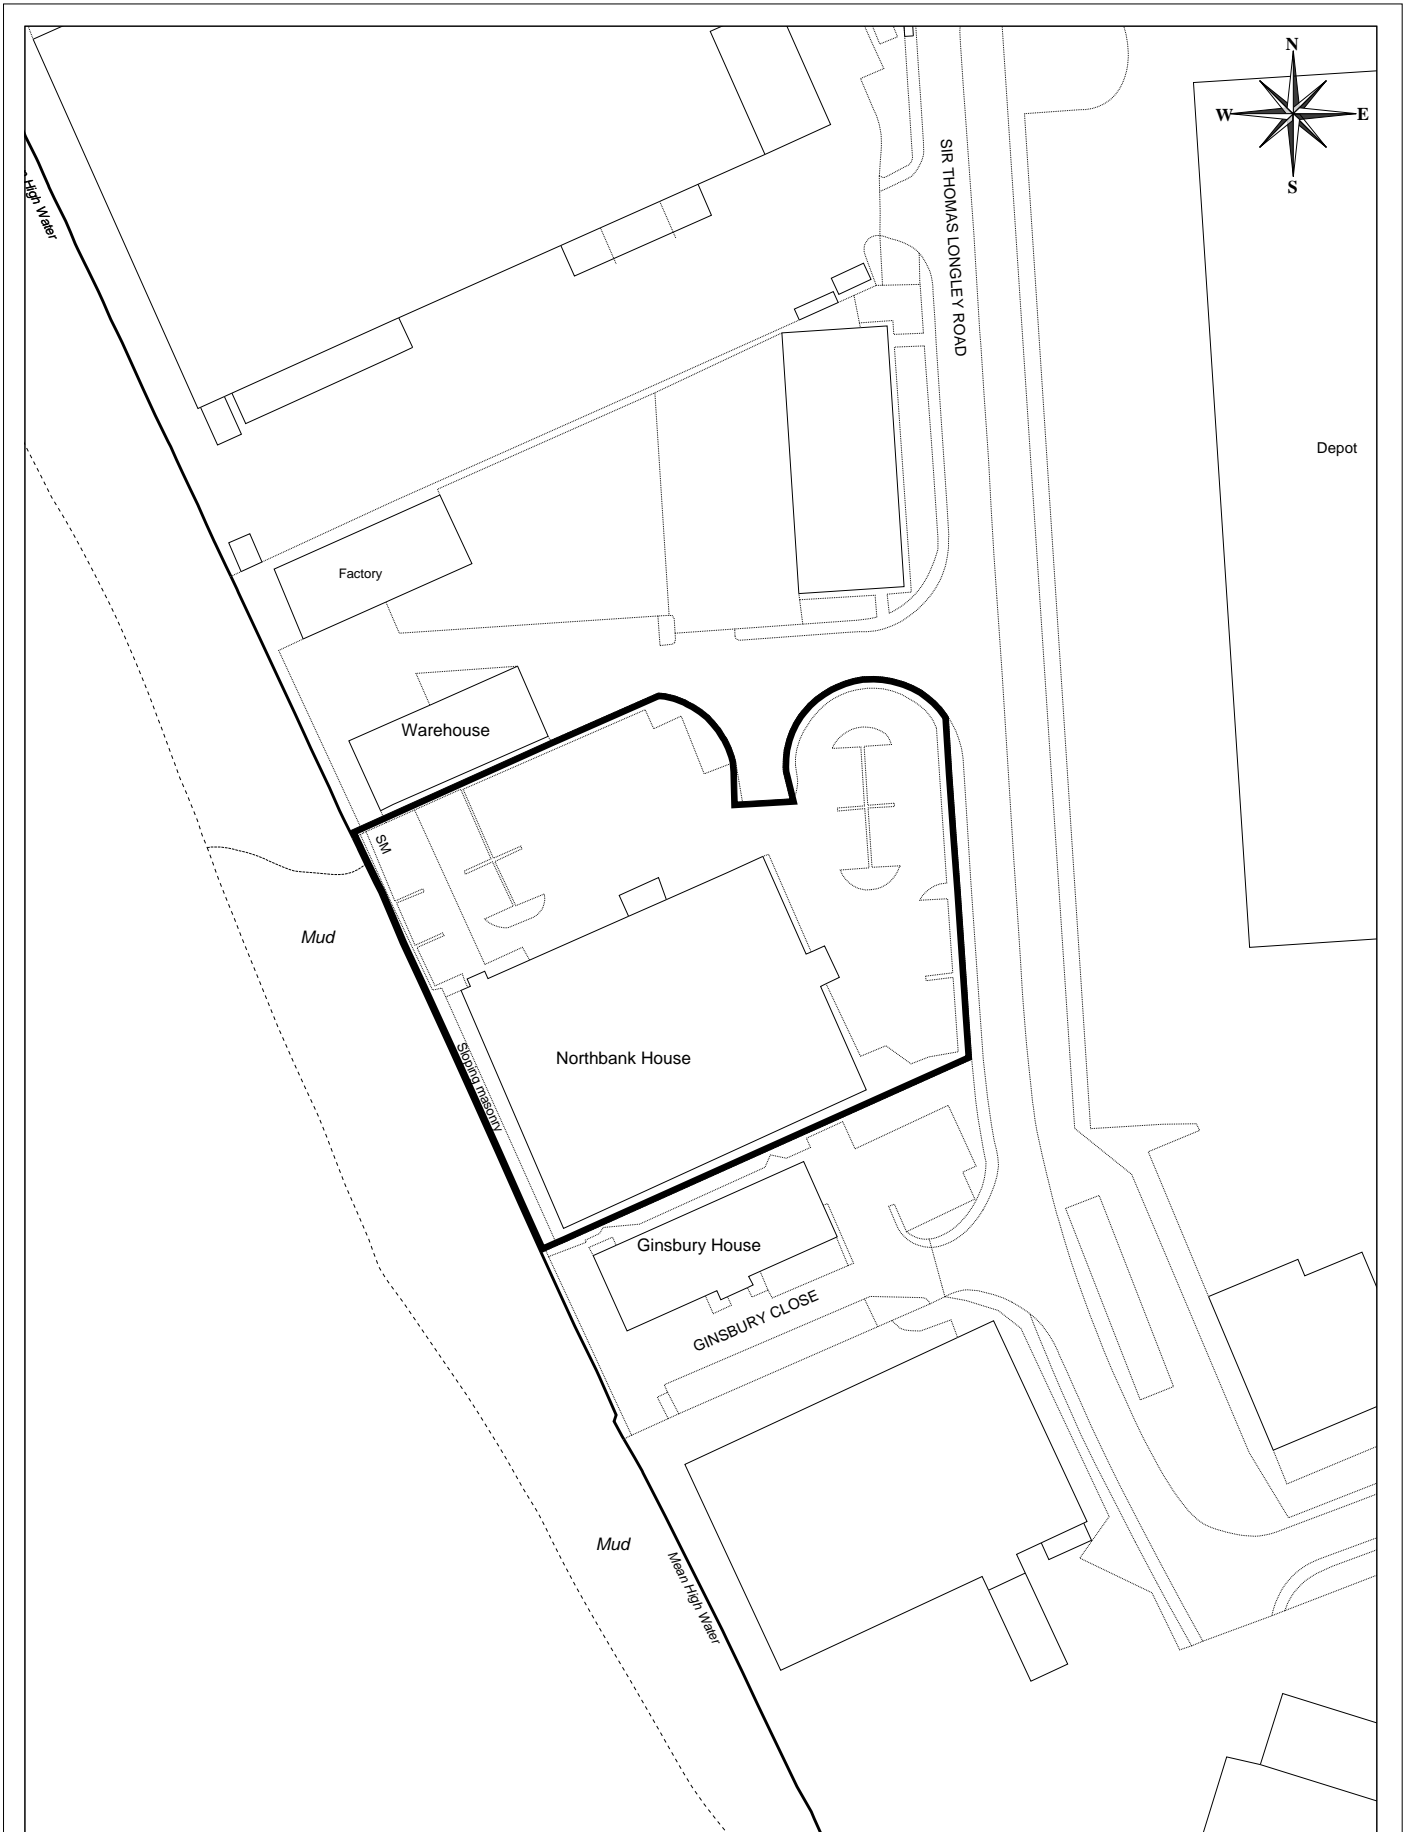


**A00021 - Northbank House**  
**Site Area (edged red) = 6,380m<sup>2</sup>**



Scale: 1:1250      05/09/24



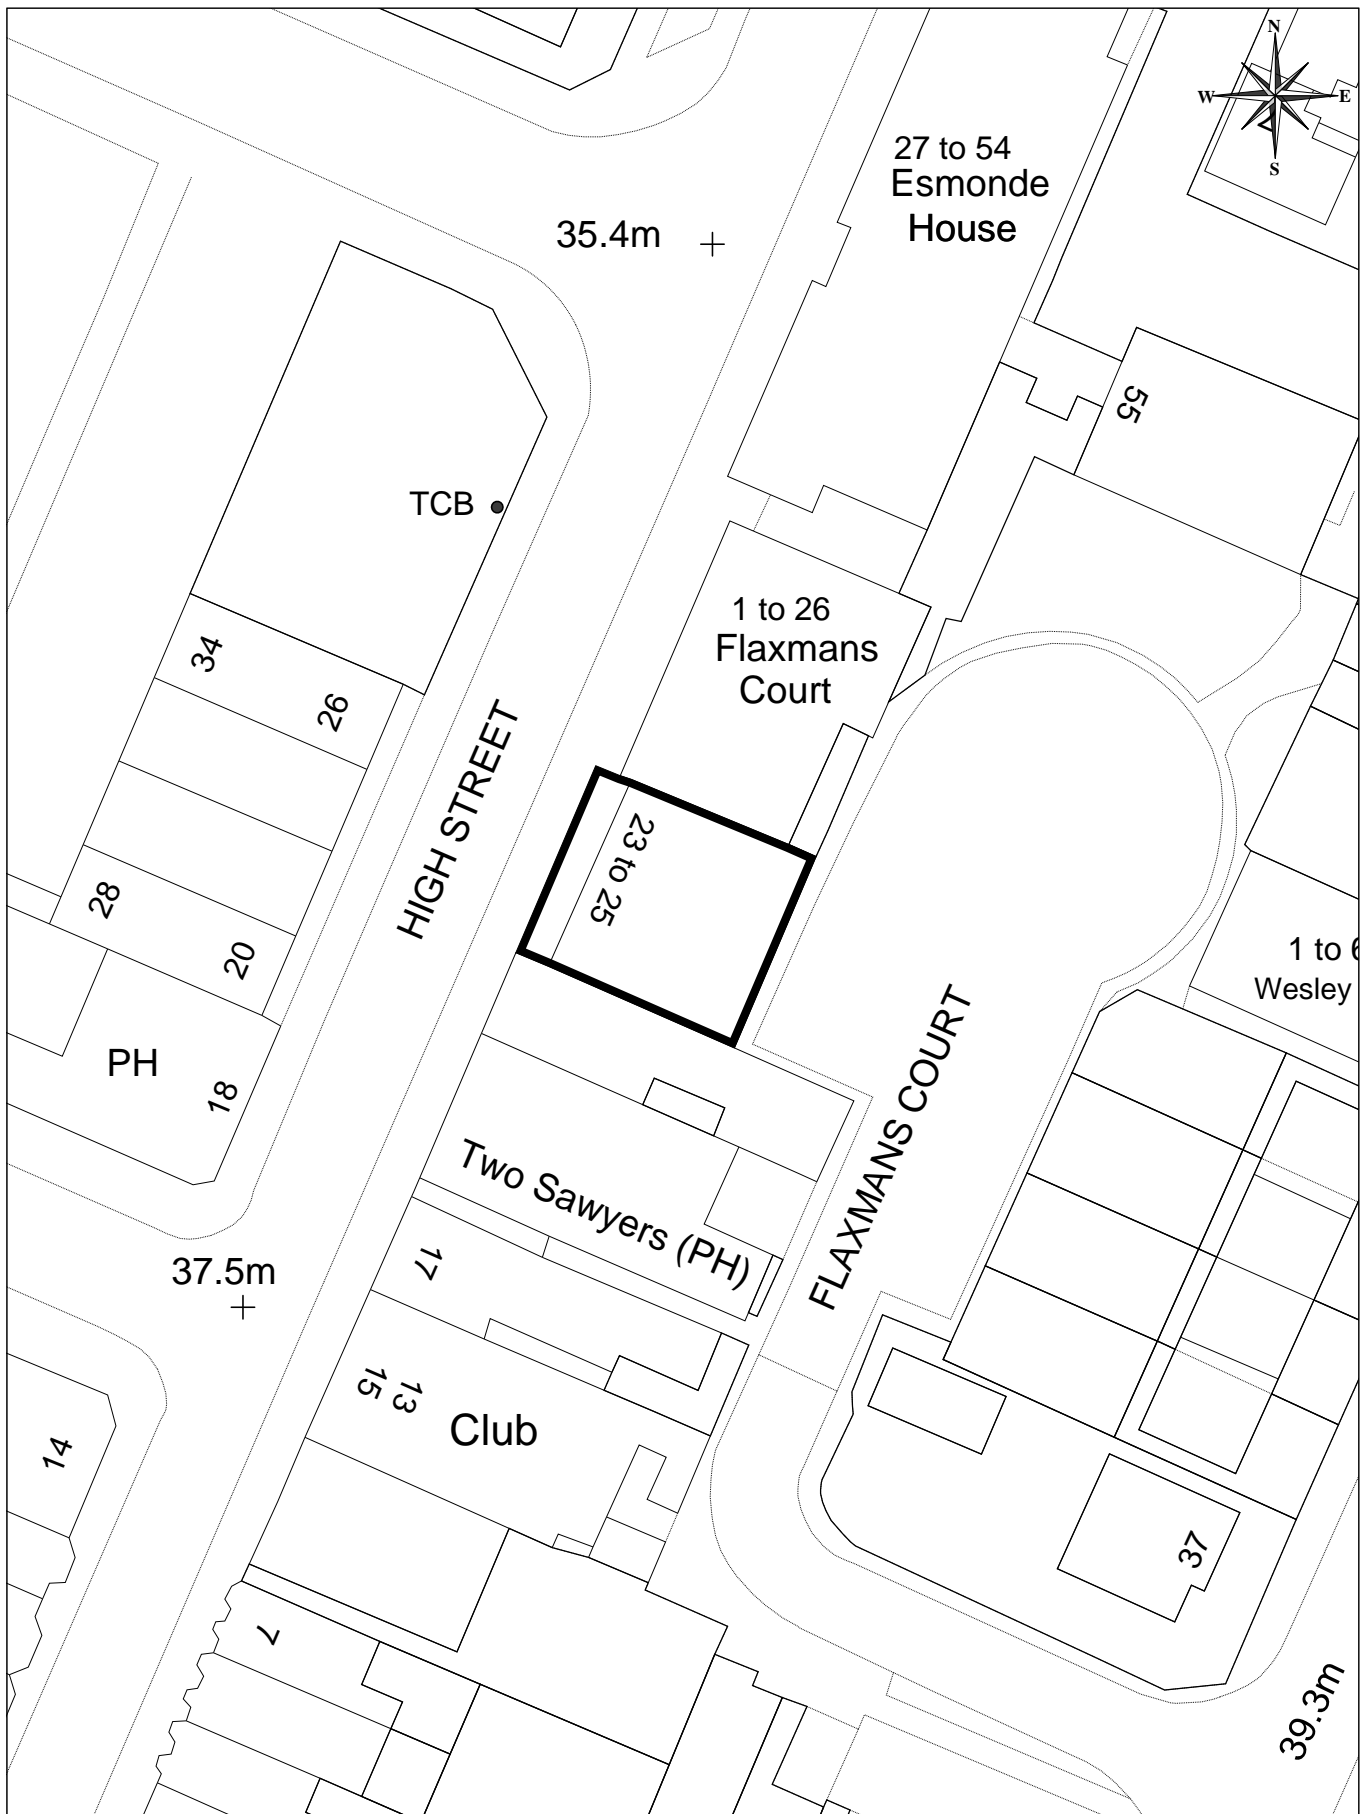


**A00010 - 23-25 High Street, Brompton**  
**Site Area = 215m<sup>2</sup>**



*Serving You*

Scale: 1:500      05/09/24

© Medway Council, 2024

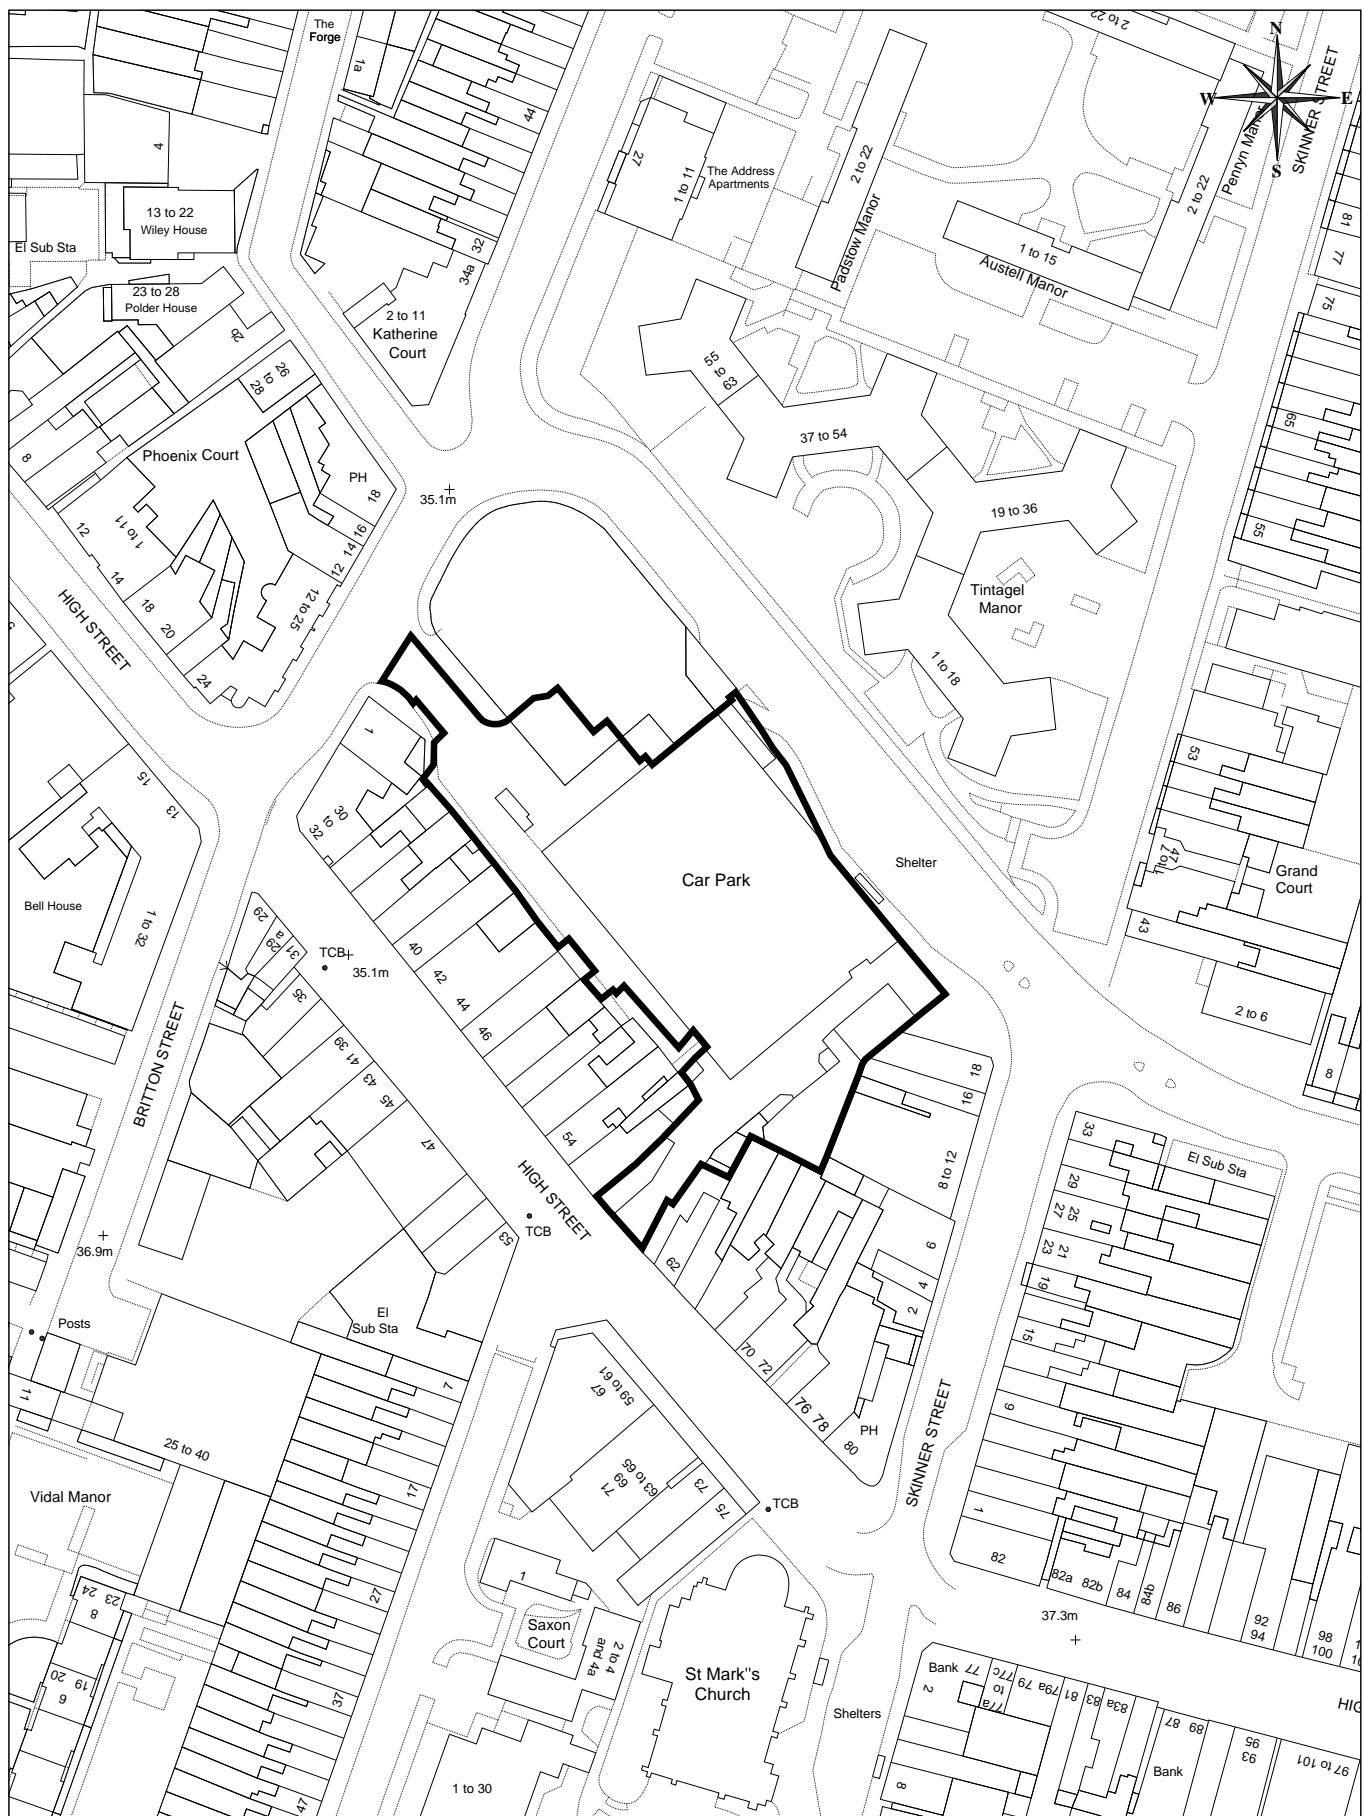

# A00019 - Britton Farm Shopping Centre

Site Area = 3,840m<sup>2</sup>


© Crown copyright and database rights 2024 Ordnance Survey licence number 100024225.



Serving You

Scale: 1:1250 05/09/24

© Medway Council, 2024

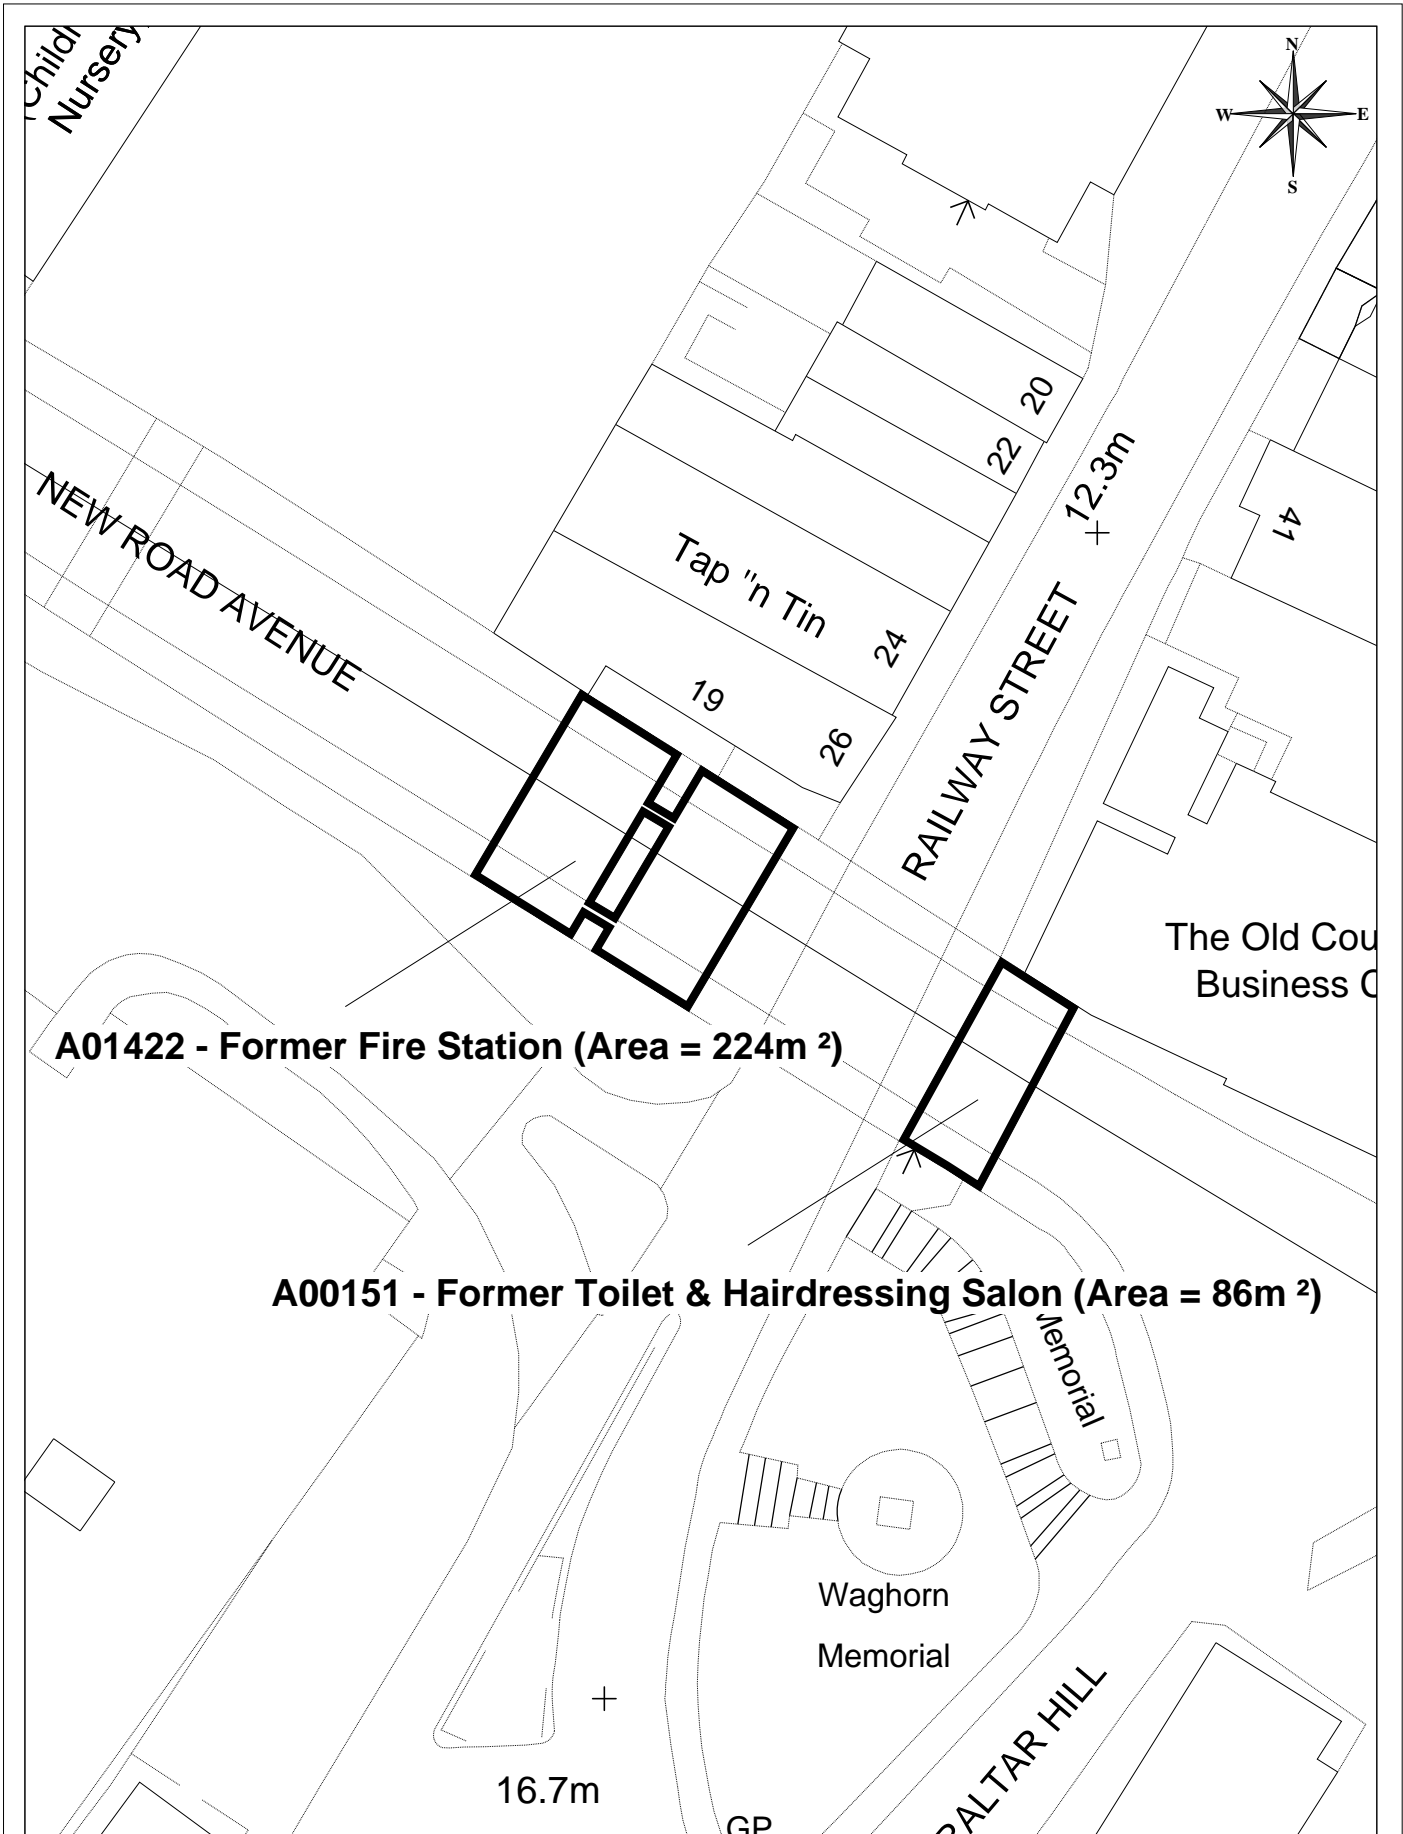

**A01422 - Former Fire Station (Area = 224m<sup>2</sup>)**

**A00151 - Former Toilet & Hairdressing Salon (Area = 86m<sup>2</sup>)**


**Arches, Railway Street  
Chatham**



*Serving You*

Scale: 1:500      01/10/24


© Medway Council, 2024

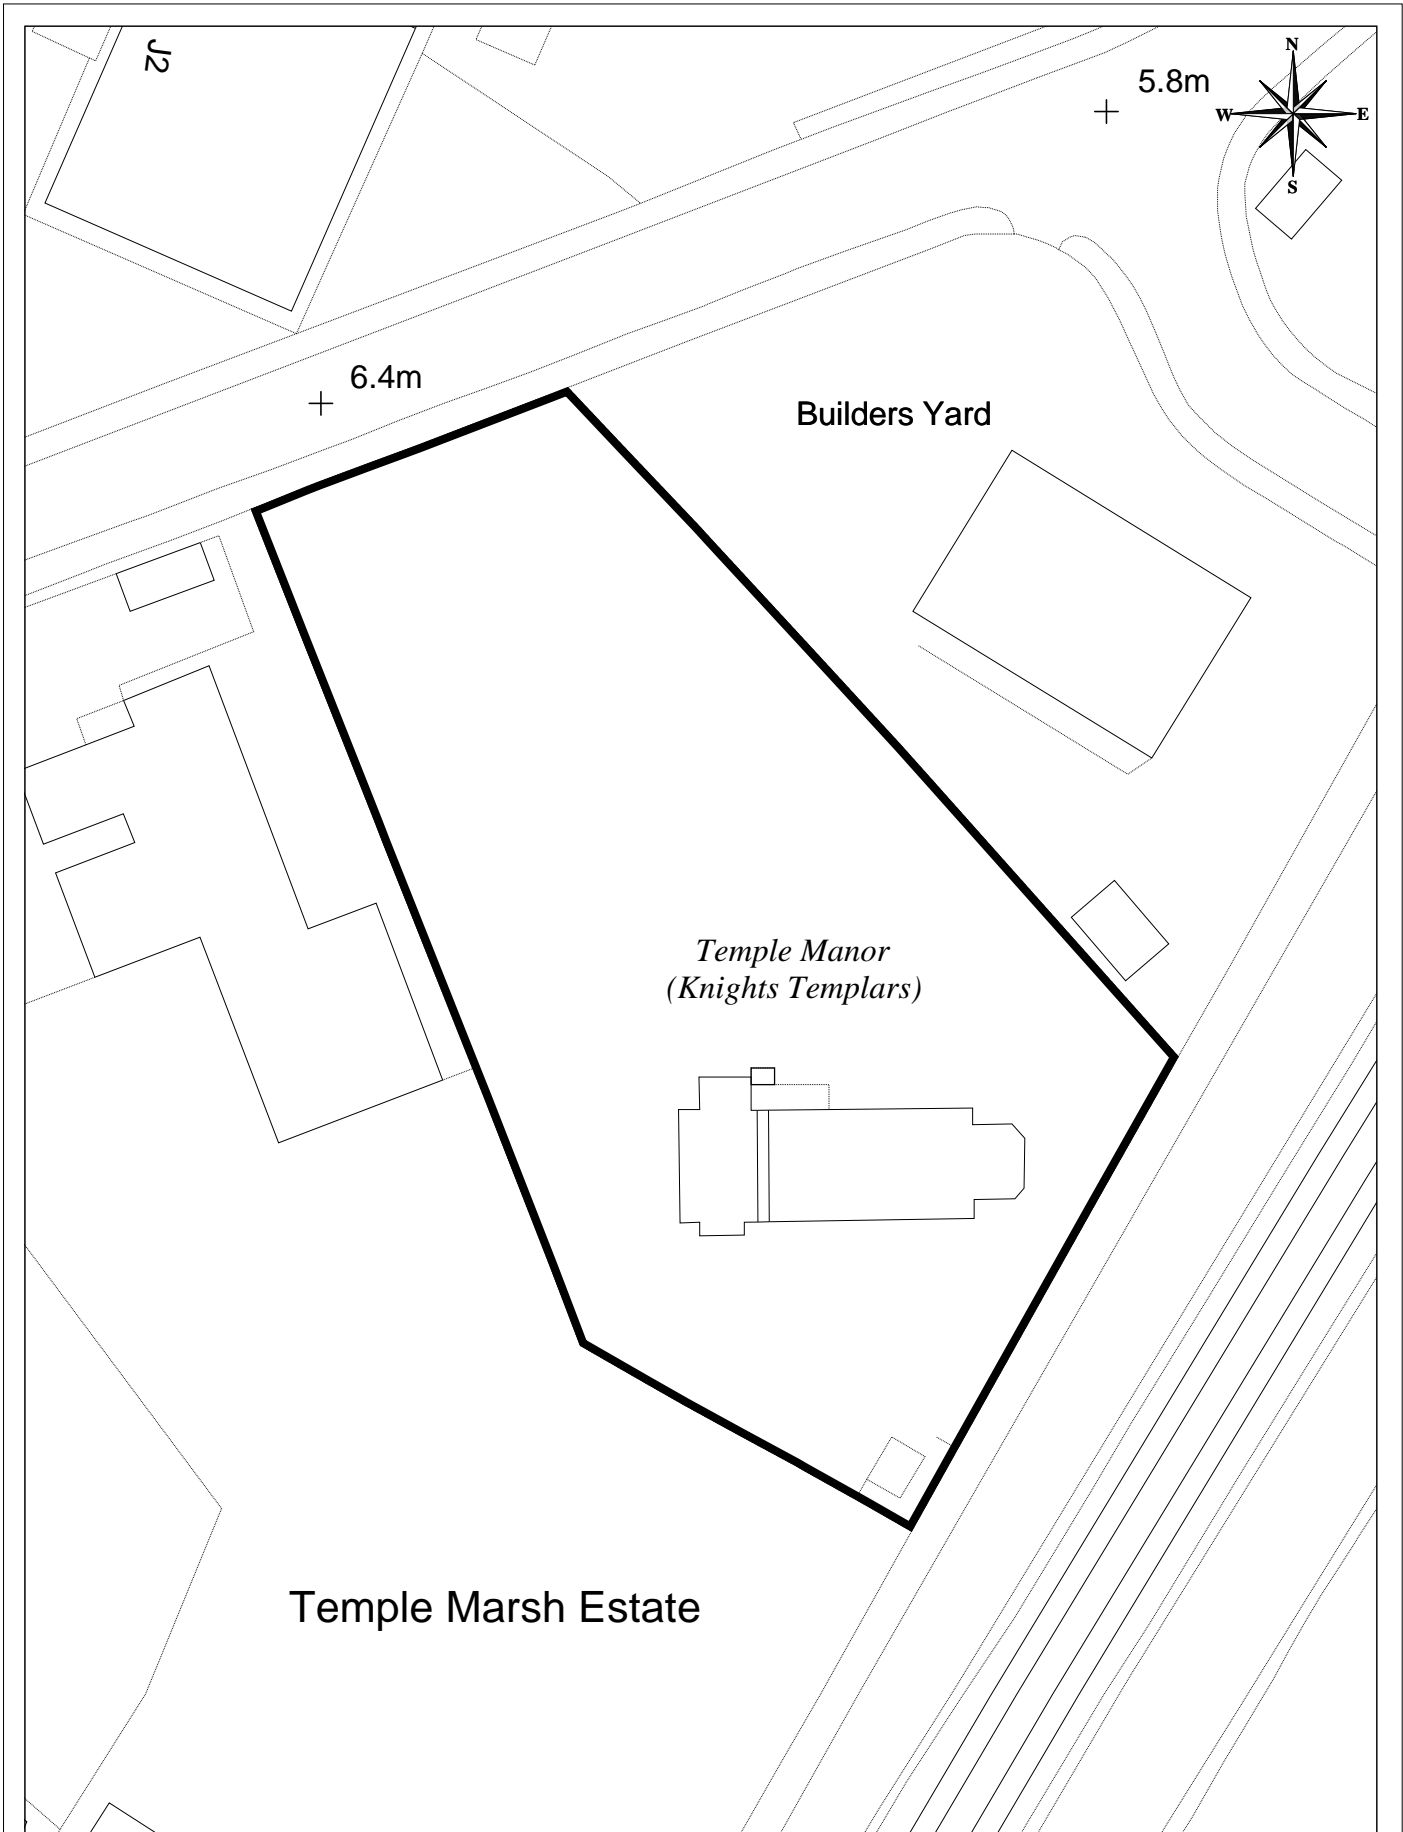

**A00477 - Temple Manor**  
**Site Area = 2,388m<sup>2</sup>**

**Medway**  
COUNCIL  
**Serving You**

Scale: 1:500      06/09/24

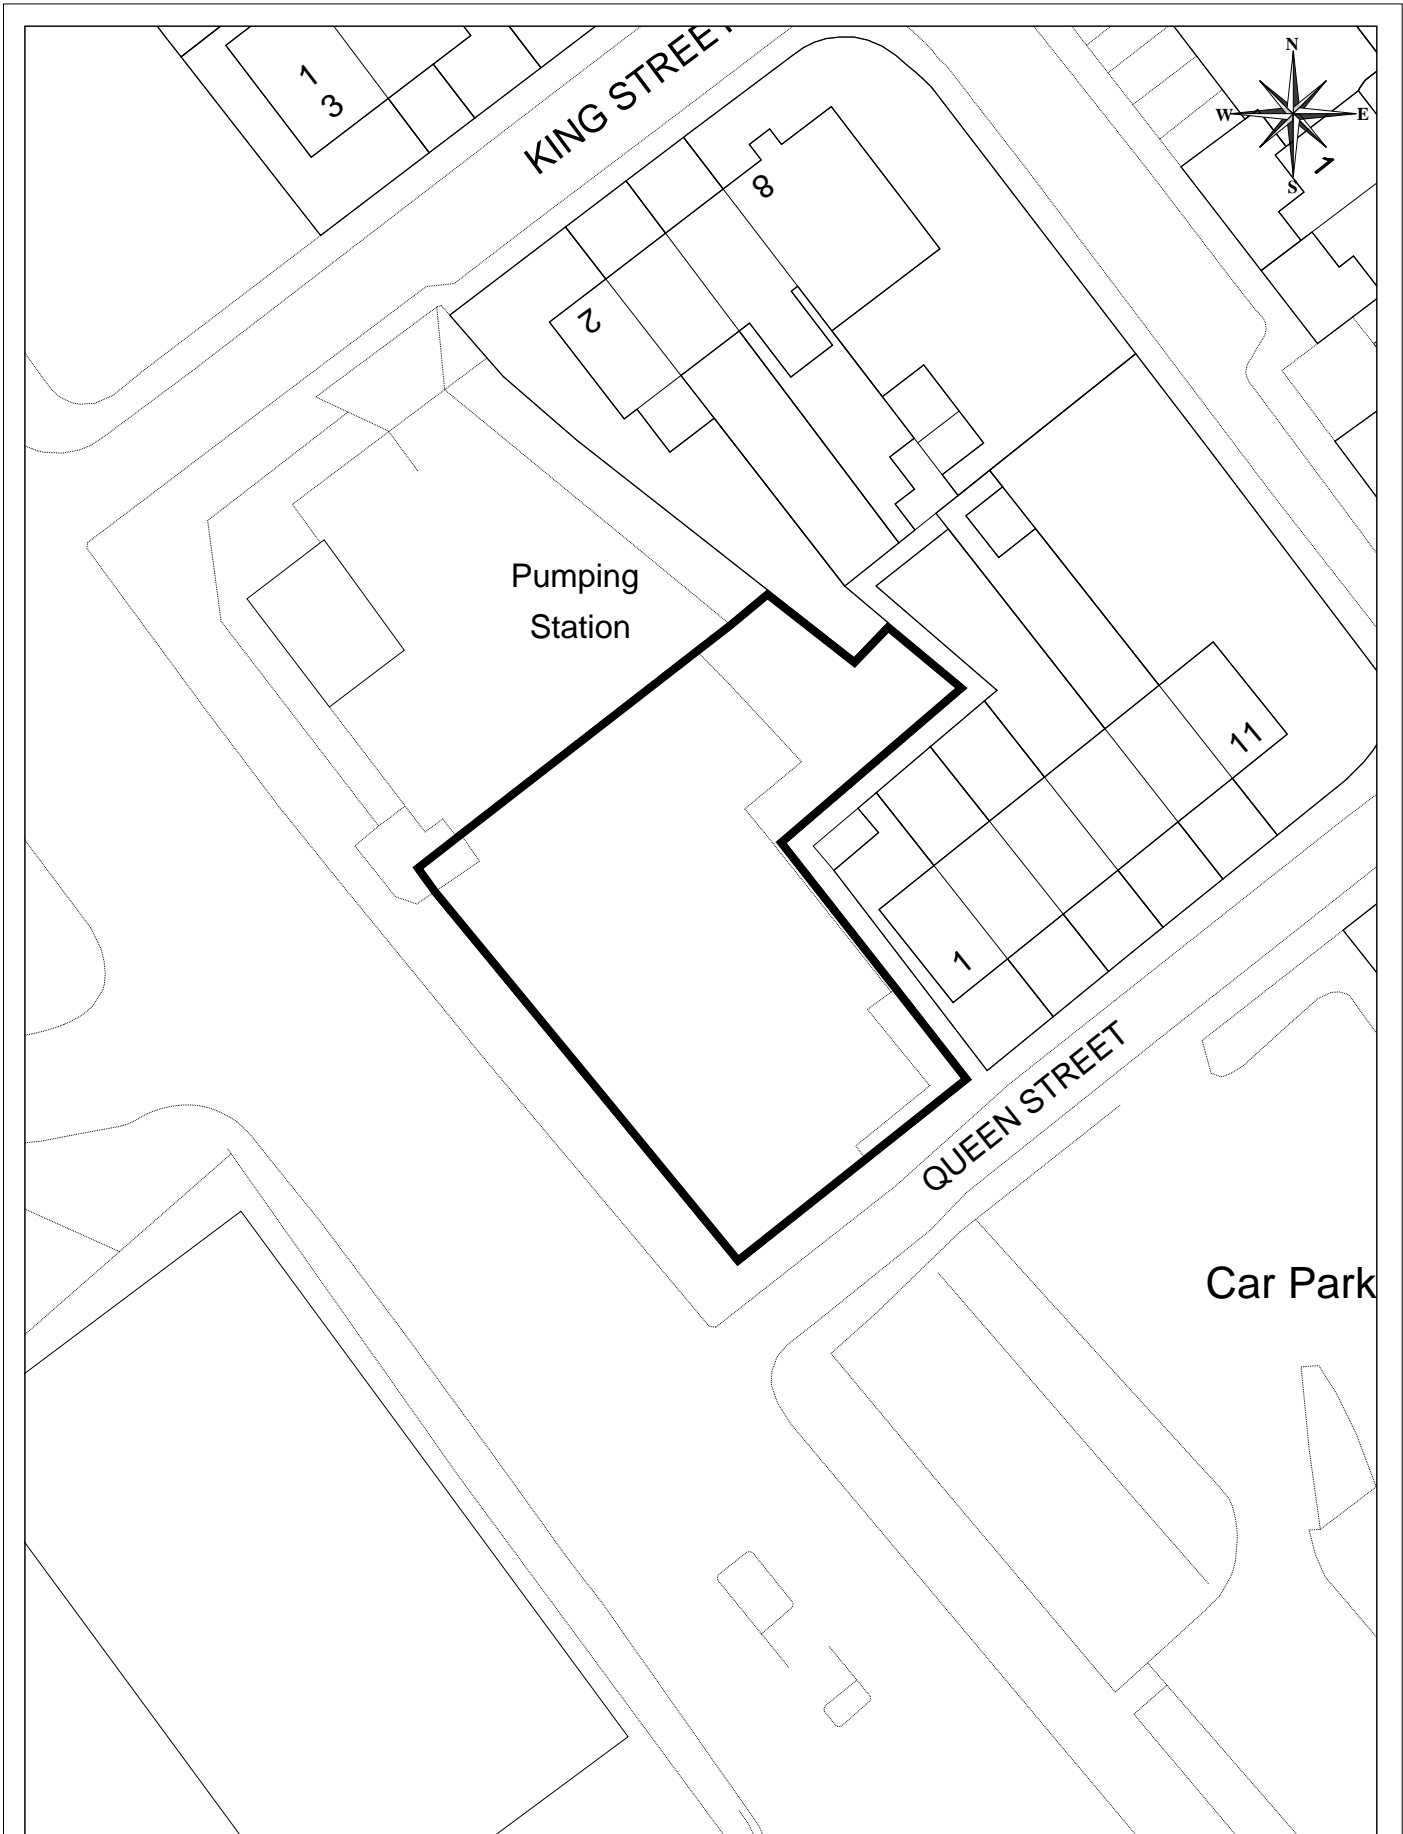


**A01182 - Site of 121-129 The Brook  
Chatham  
Site Area = 853m<sup>2</sup>**

© Crown copyright and database rights 2024 Ordnance Survey licence number 100024225.



Scale: 1:500      06/09/24


© Medway Council, 2024

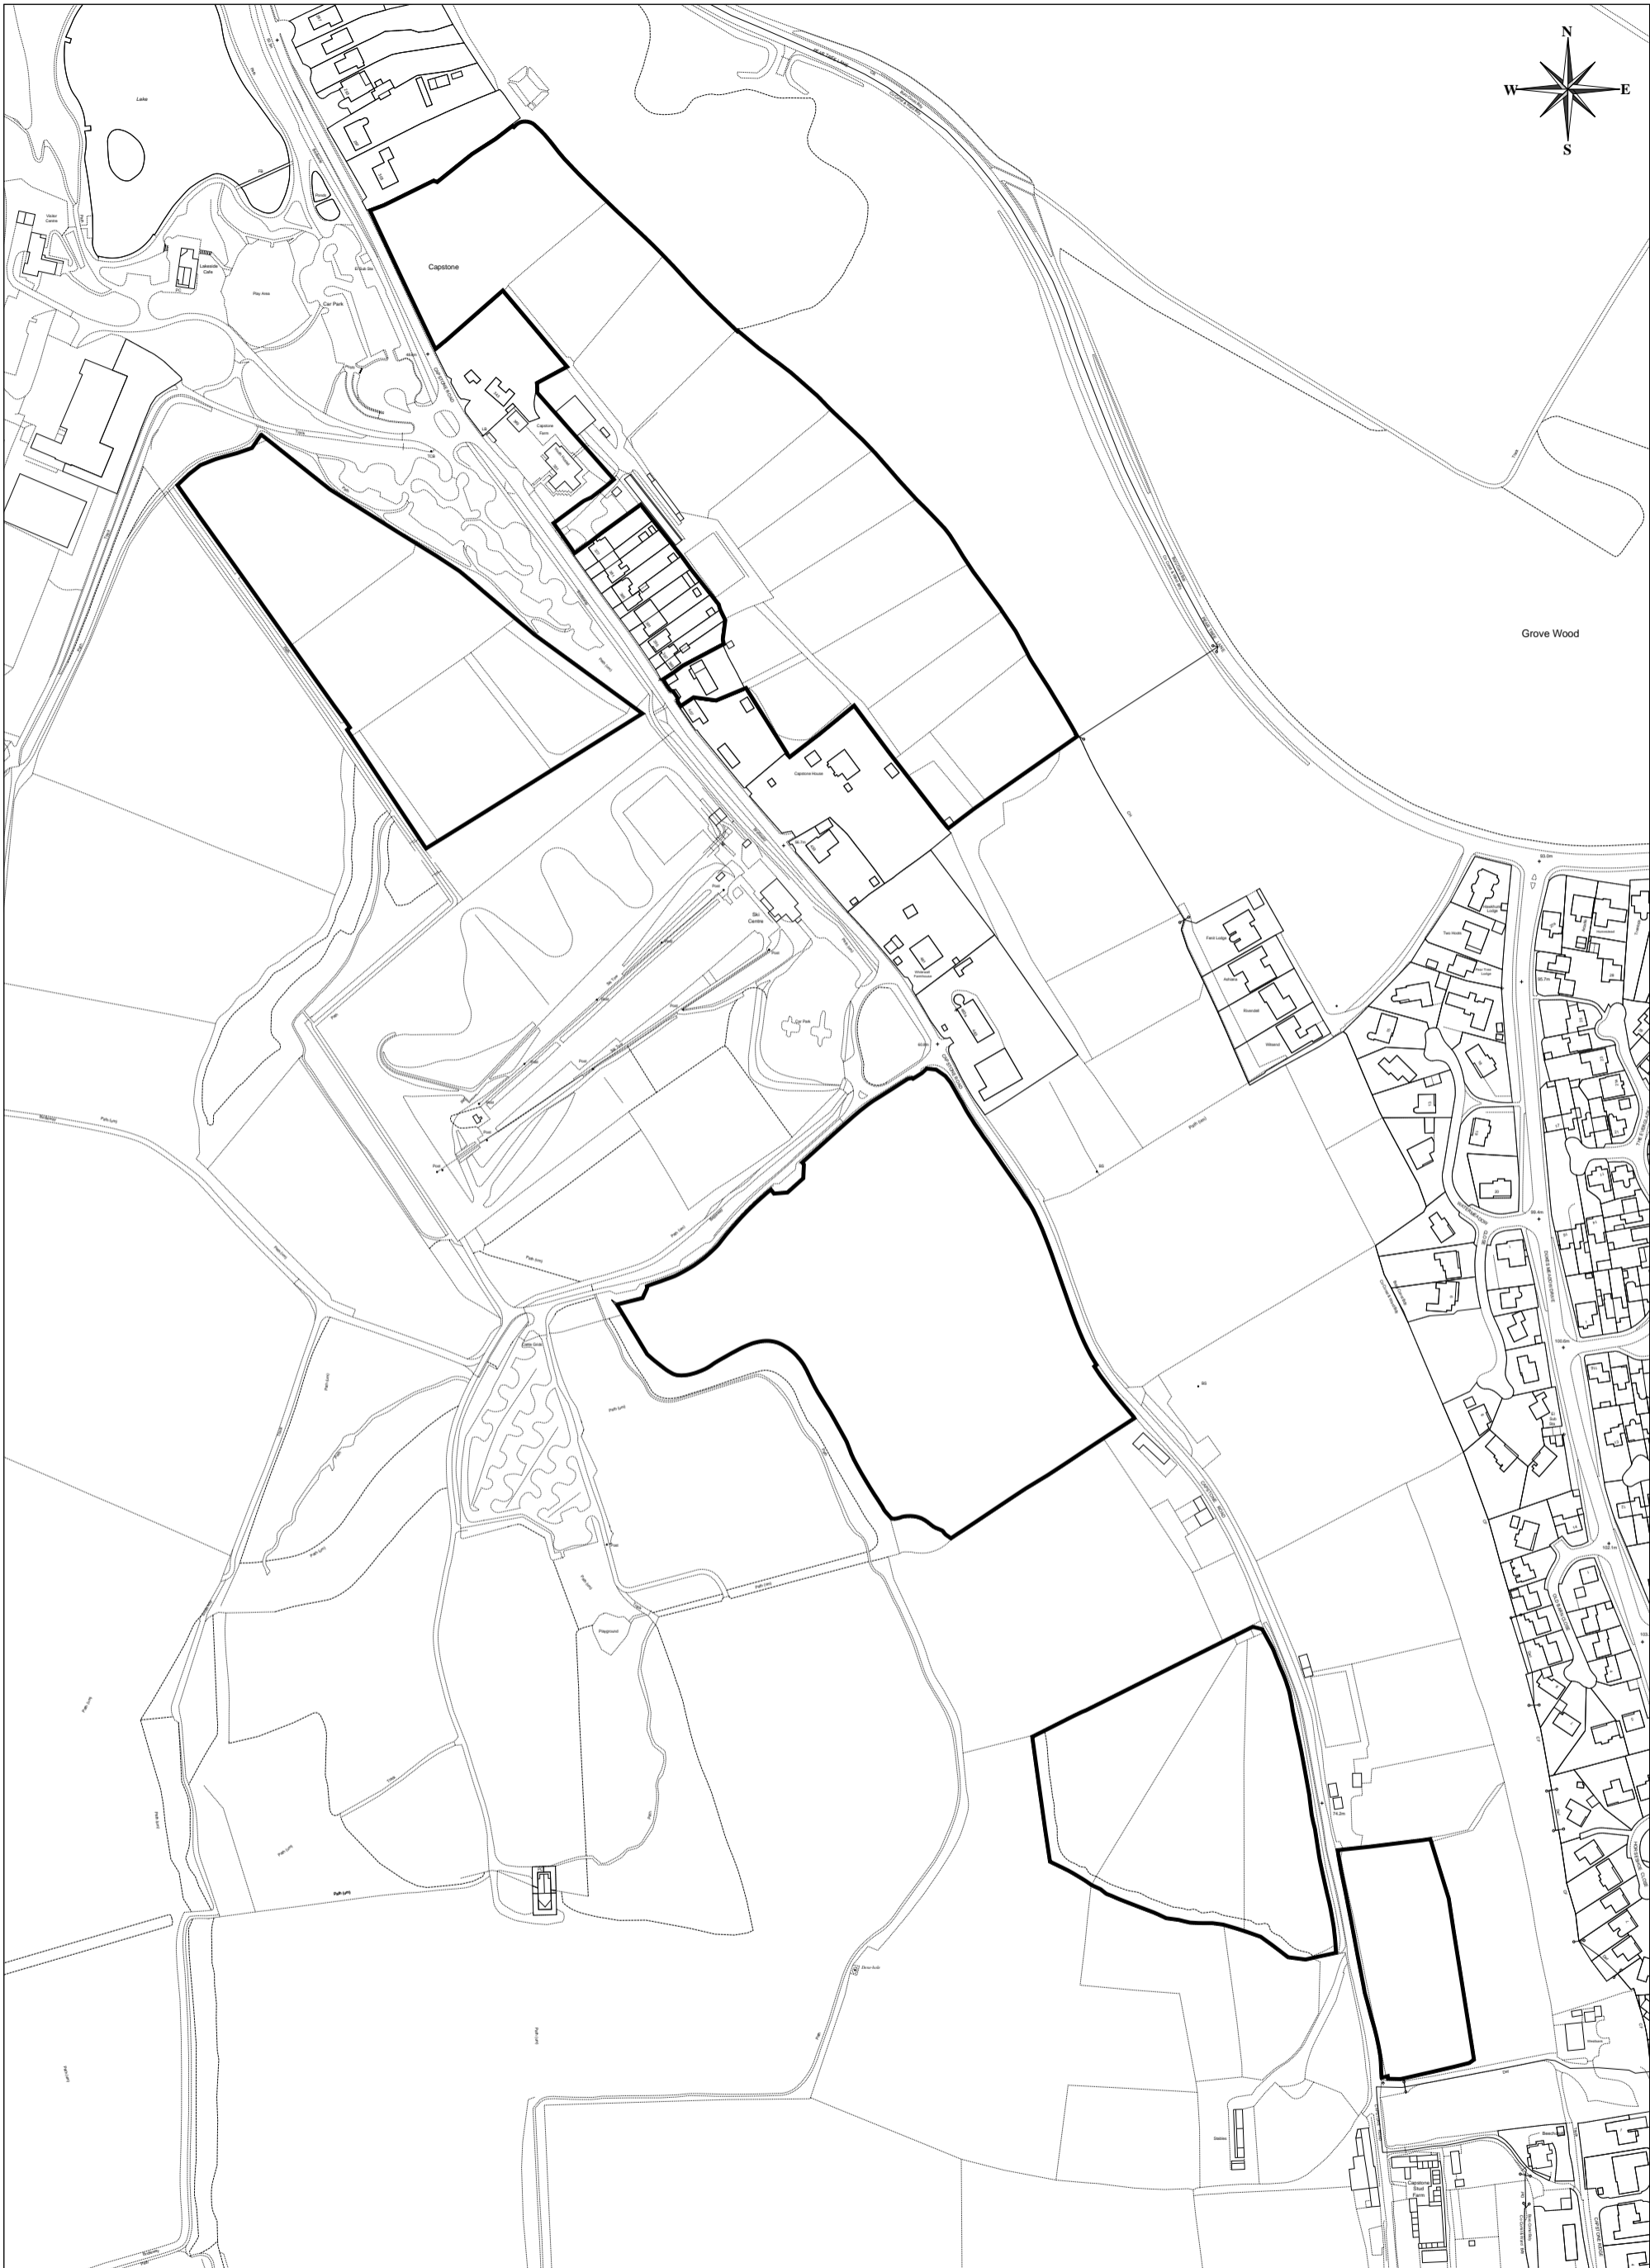

**A00030 - Capstone Farm**  
**Site Area = 145,150m<sup>2</sup>**



**A00349 - Eastcourt & Mariners Fields (Riverside Country Park)**  
**Site Area = 125,595m<sup>2</sup>**

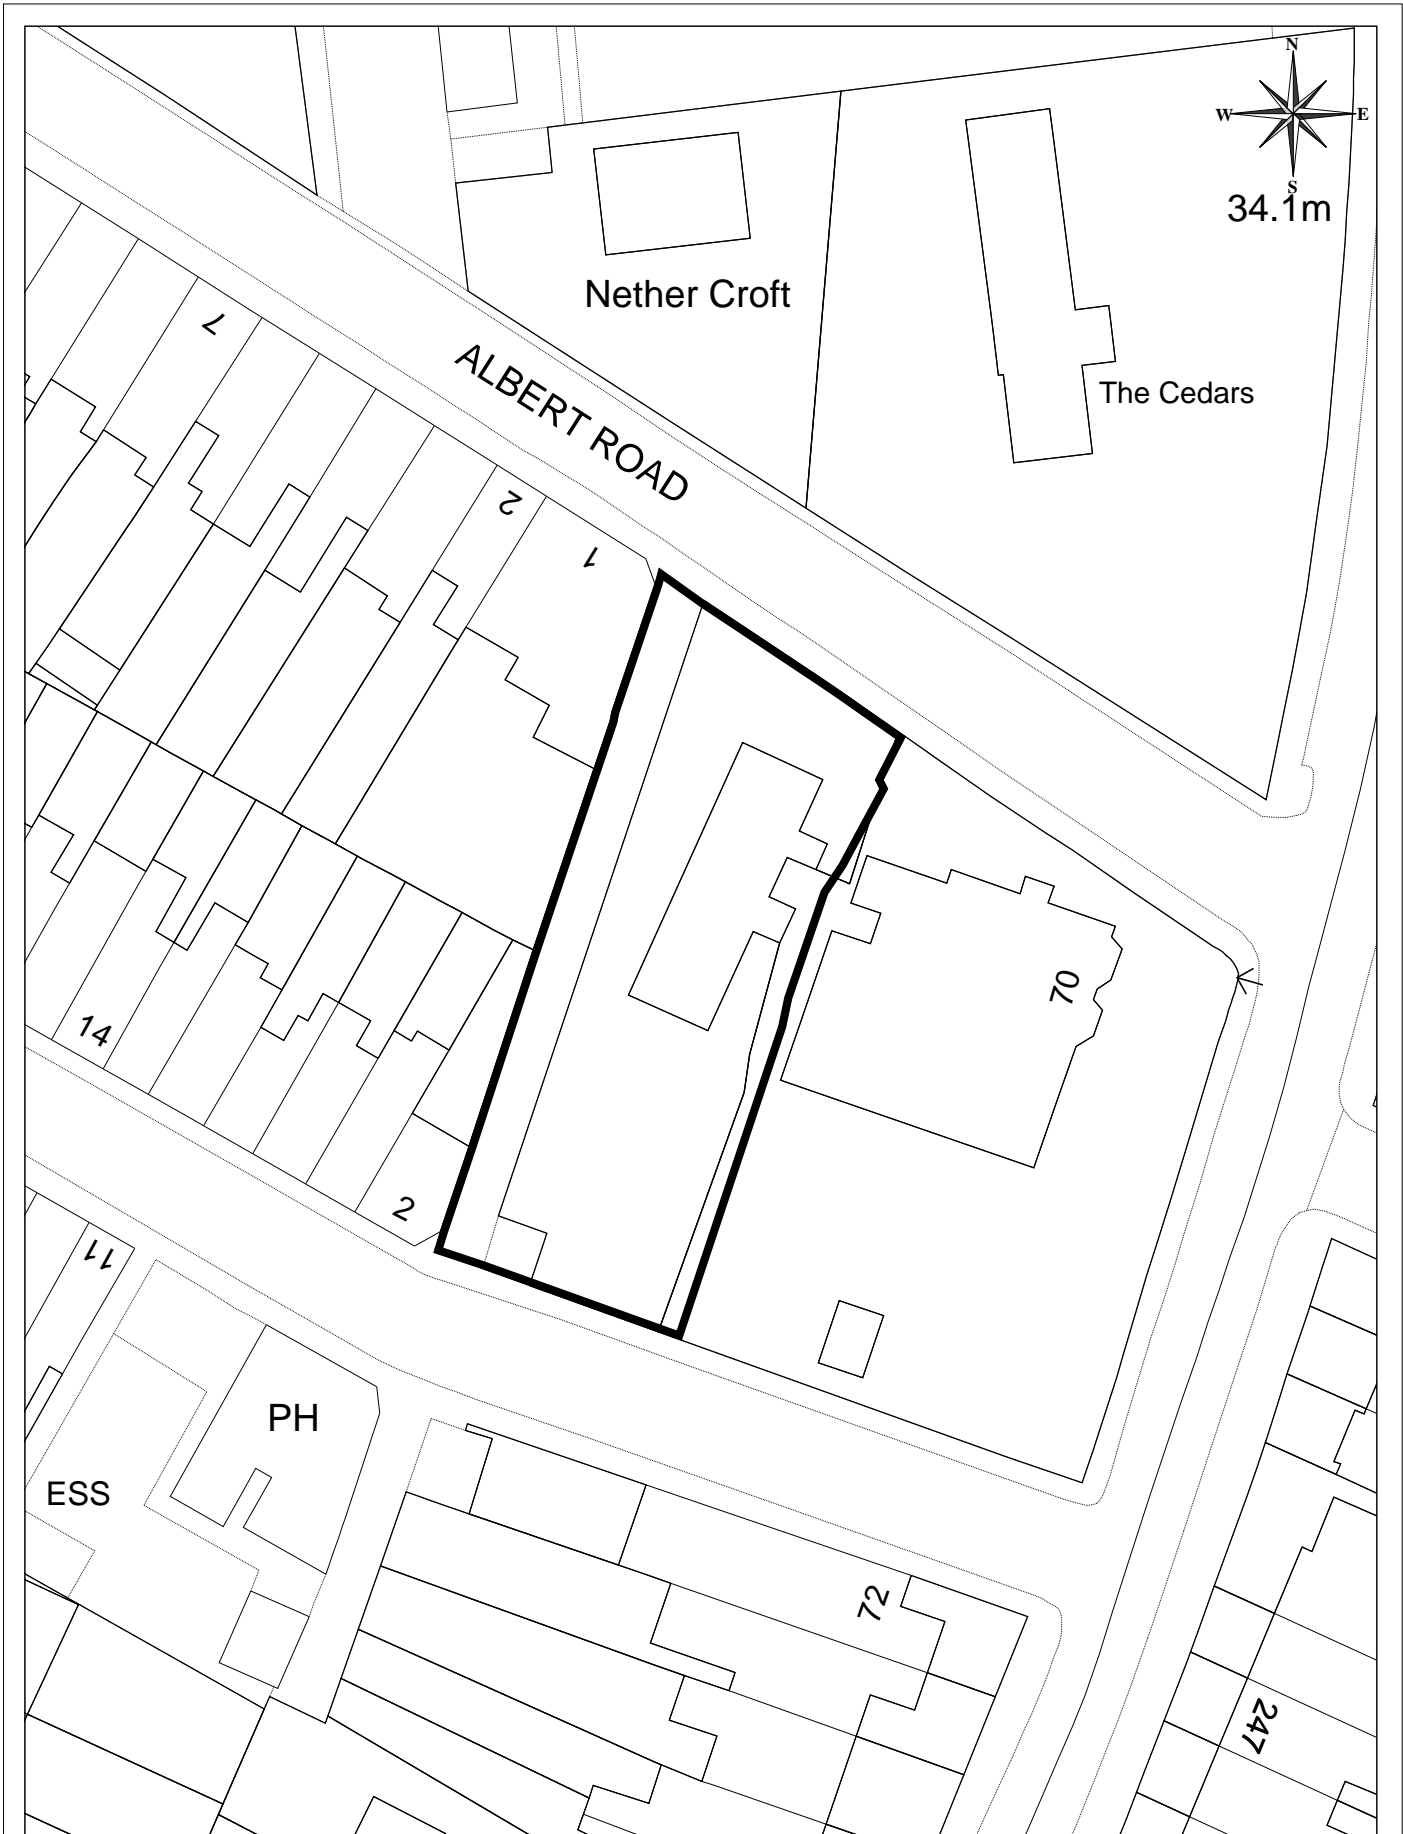


**A00239 - Land r/o 70 Maidstone Road, Rochester**  
**Site Area = 798m<sup>2</sup>**



Scale: 1:500      06/09/24

© Medway Council, 2024



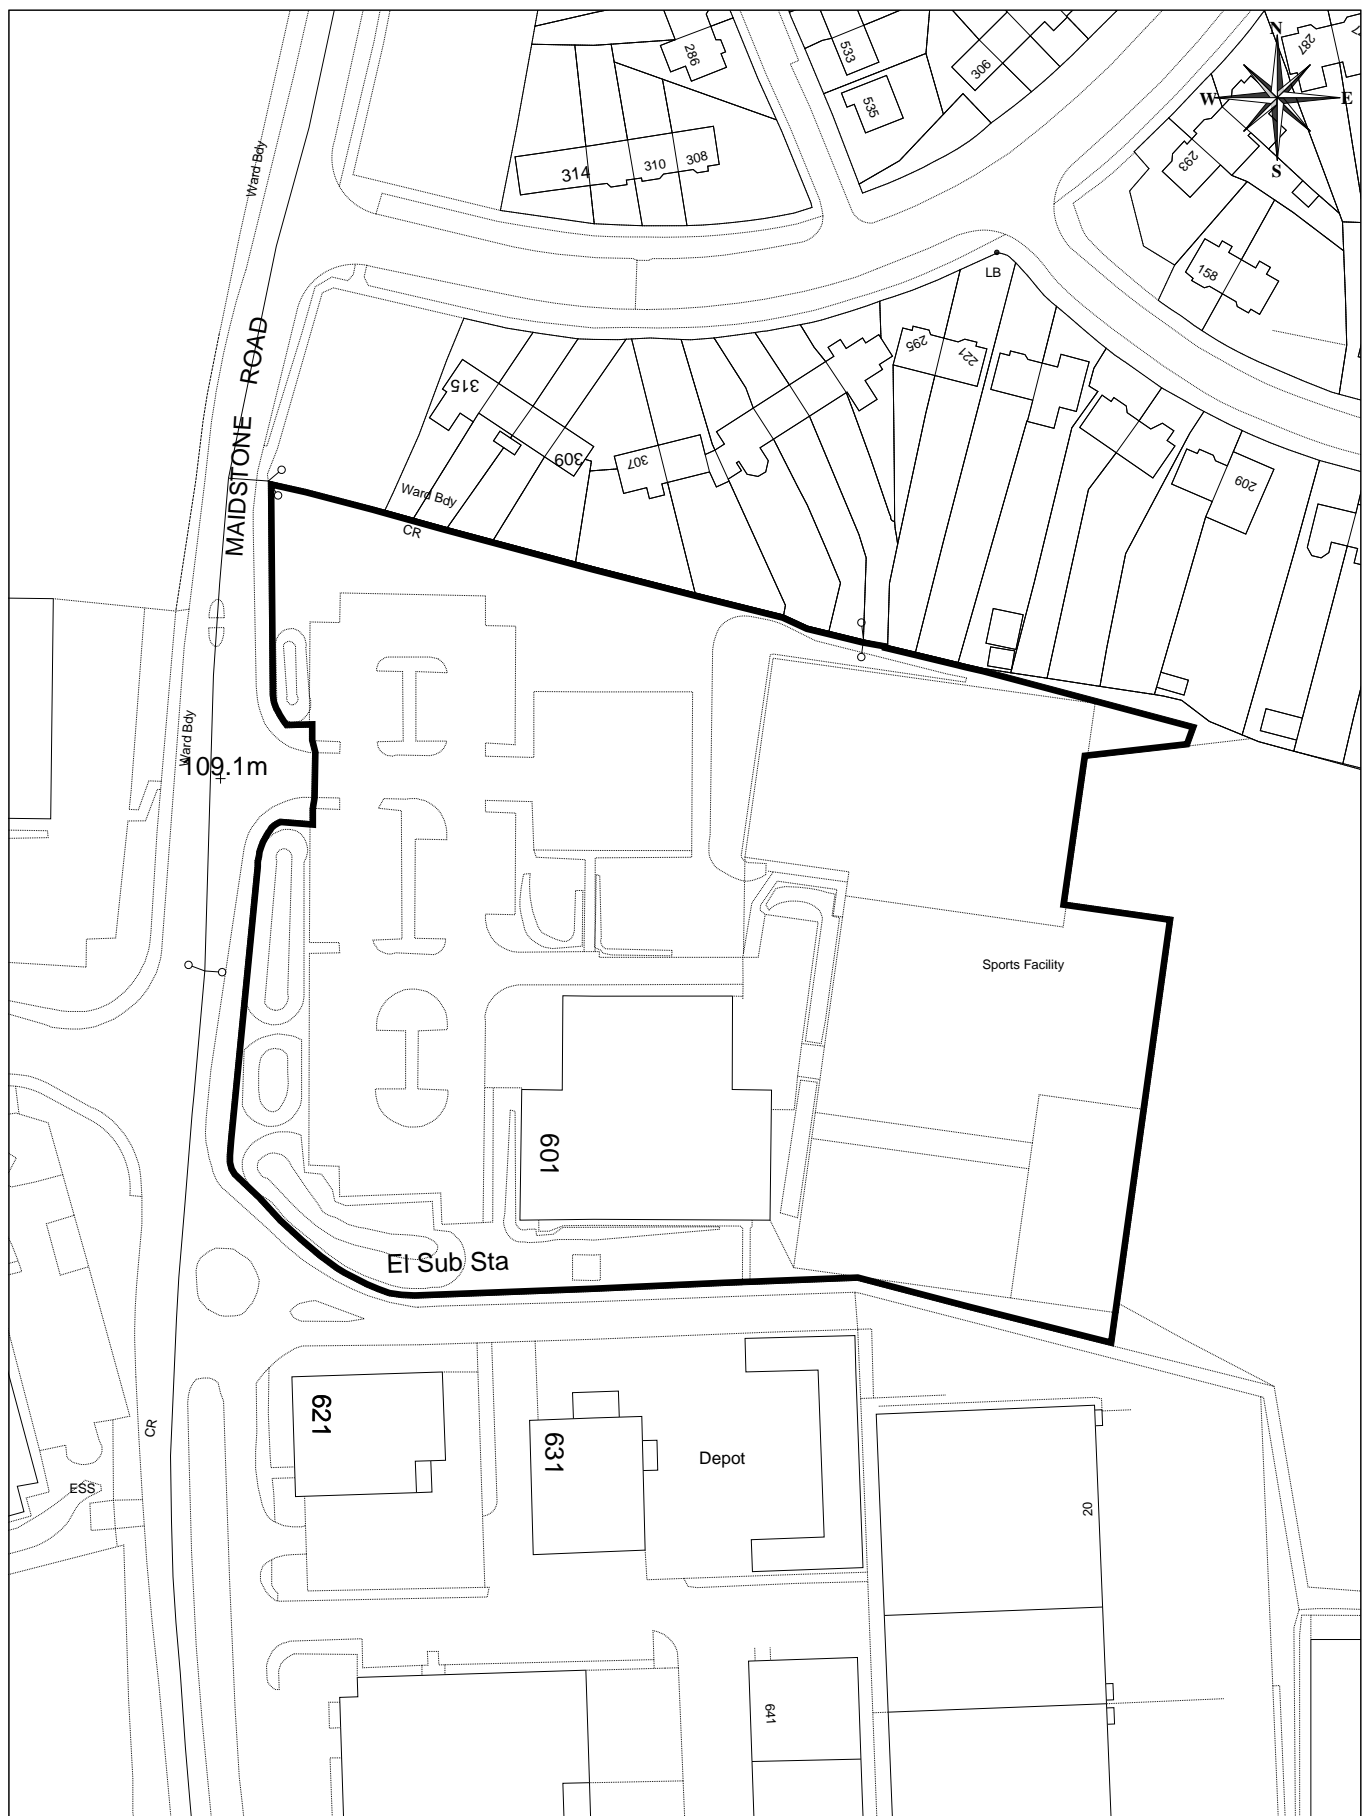


**A00264 - Former Sirling Sports Centre**  
**Site Area = 16,625m<sup>2</sup>**



*Serving You*

Scale: 1:1250      06/09/24

© Medway Council, 2024

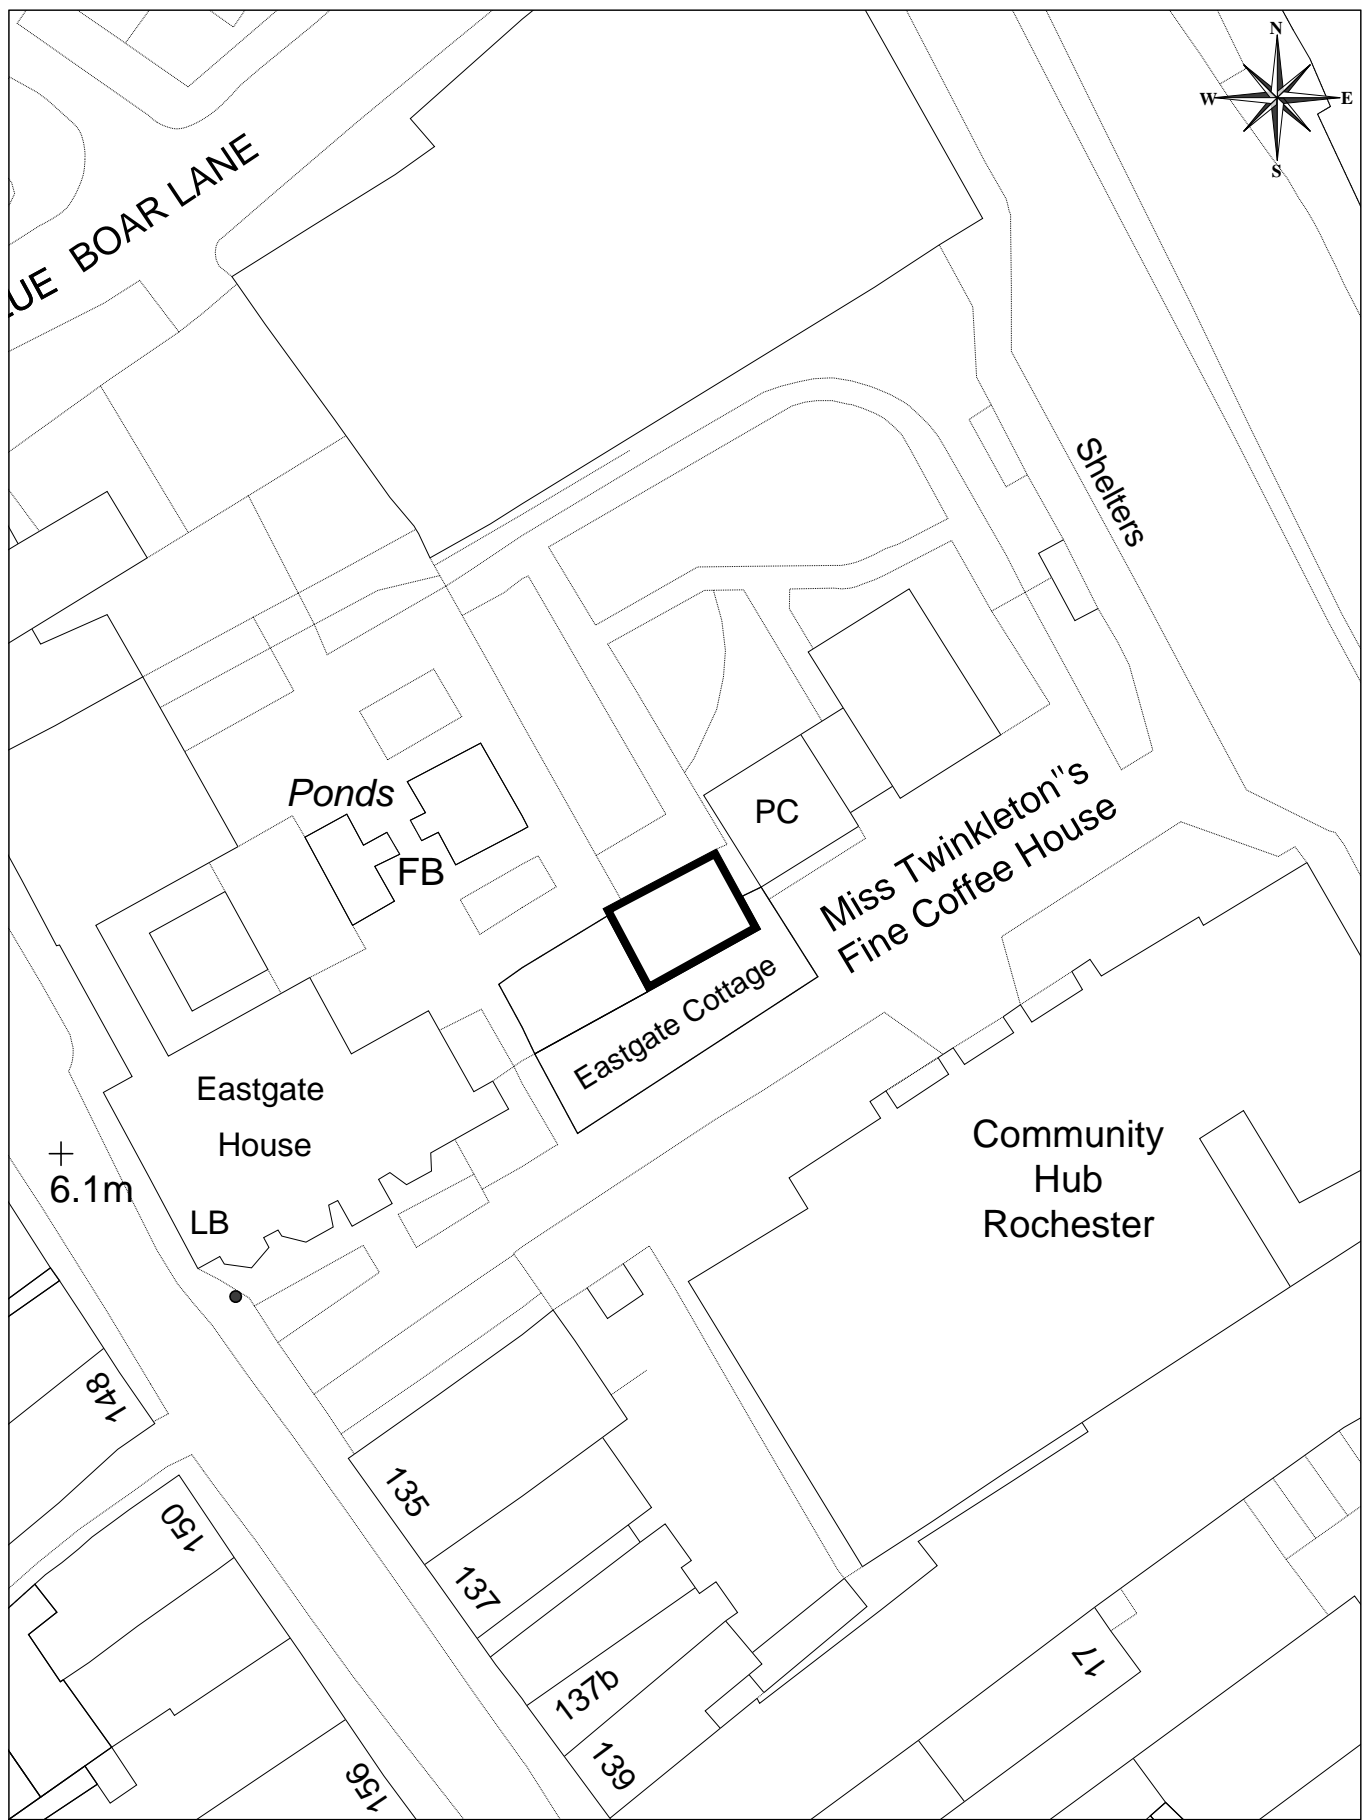

**A00208 - Eastgate Cottage**  
**Site Area = 52m<sup>2</sup>**



*Serving You*

Scale: 1:500      06/09/24

© Medway Council, 2024

© Crown copyright and database rights 2024 Ordnance Survey licence number 100024225.



**A00018 - Land at Abotts Court Farm**


**Site Area = 179,975m<sup>2</sup>**

© Crown copyright and database rights 2024 Ordnance Survey licence number 100024225.



Scale: 1:2500 05/09/24

© Medway Council 2014

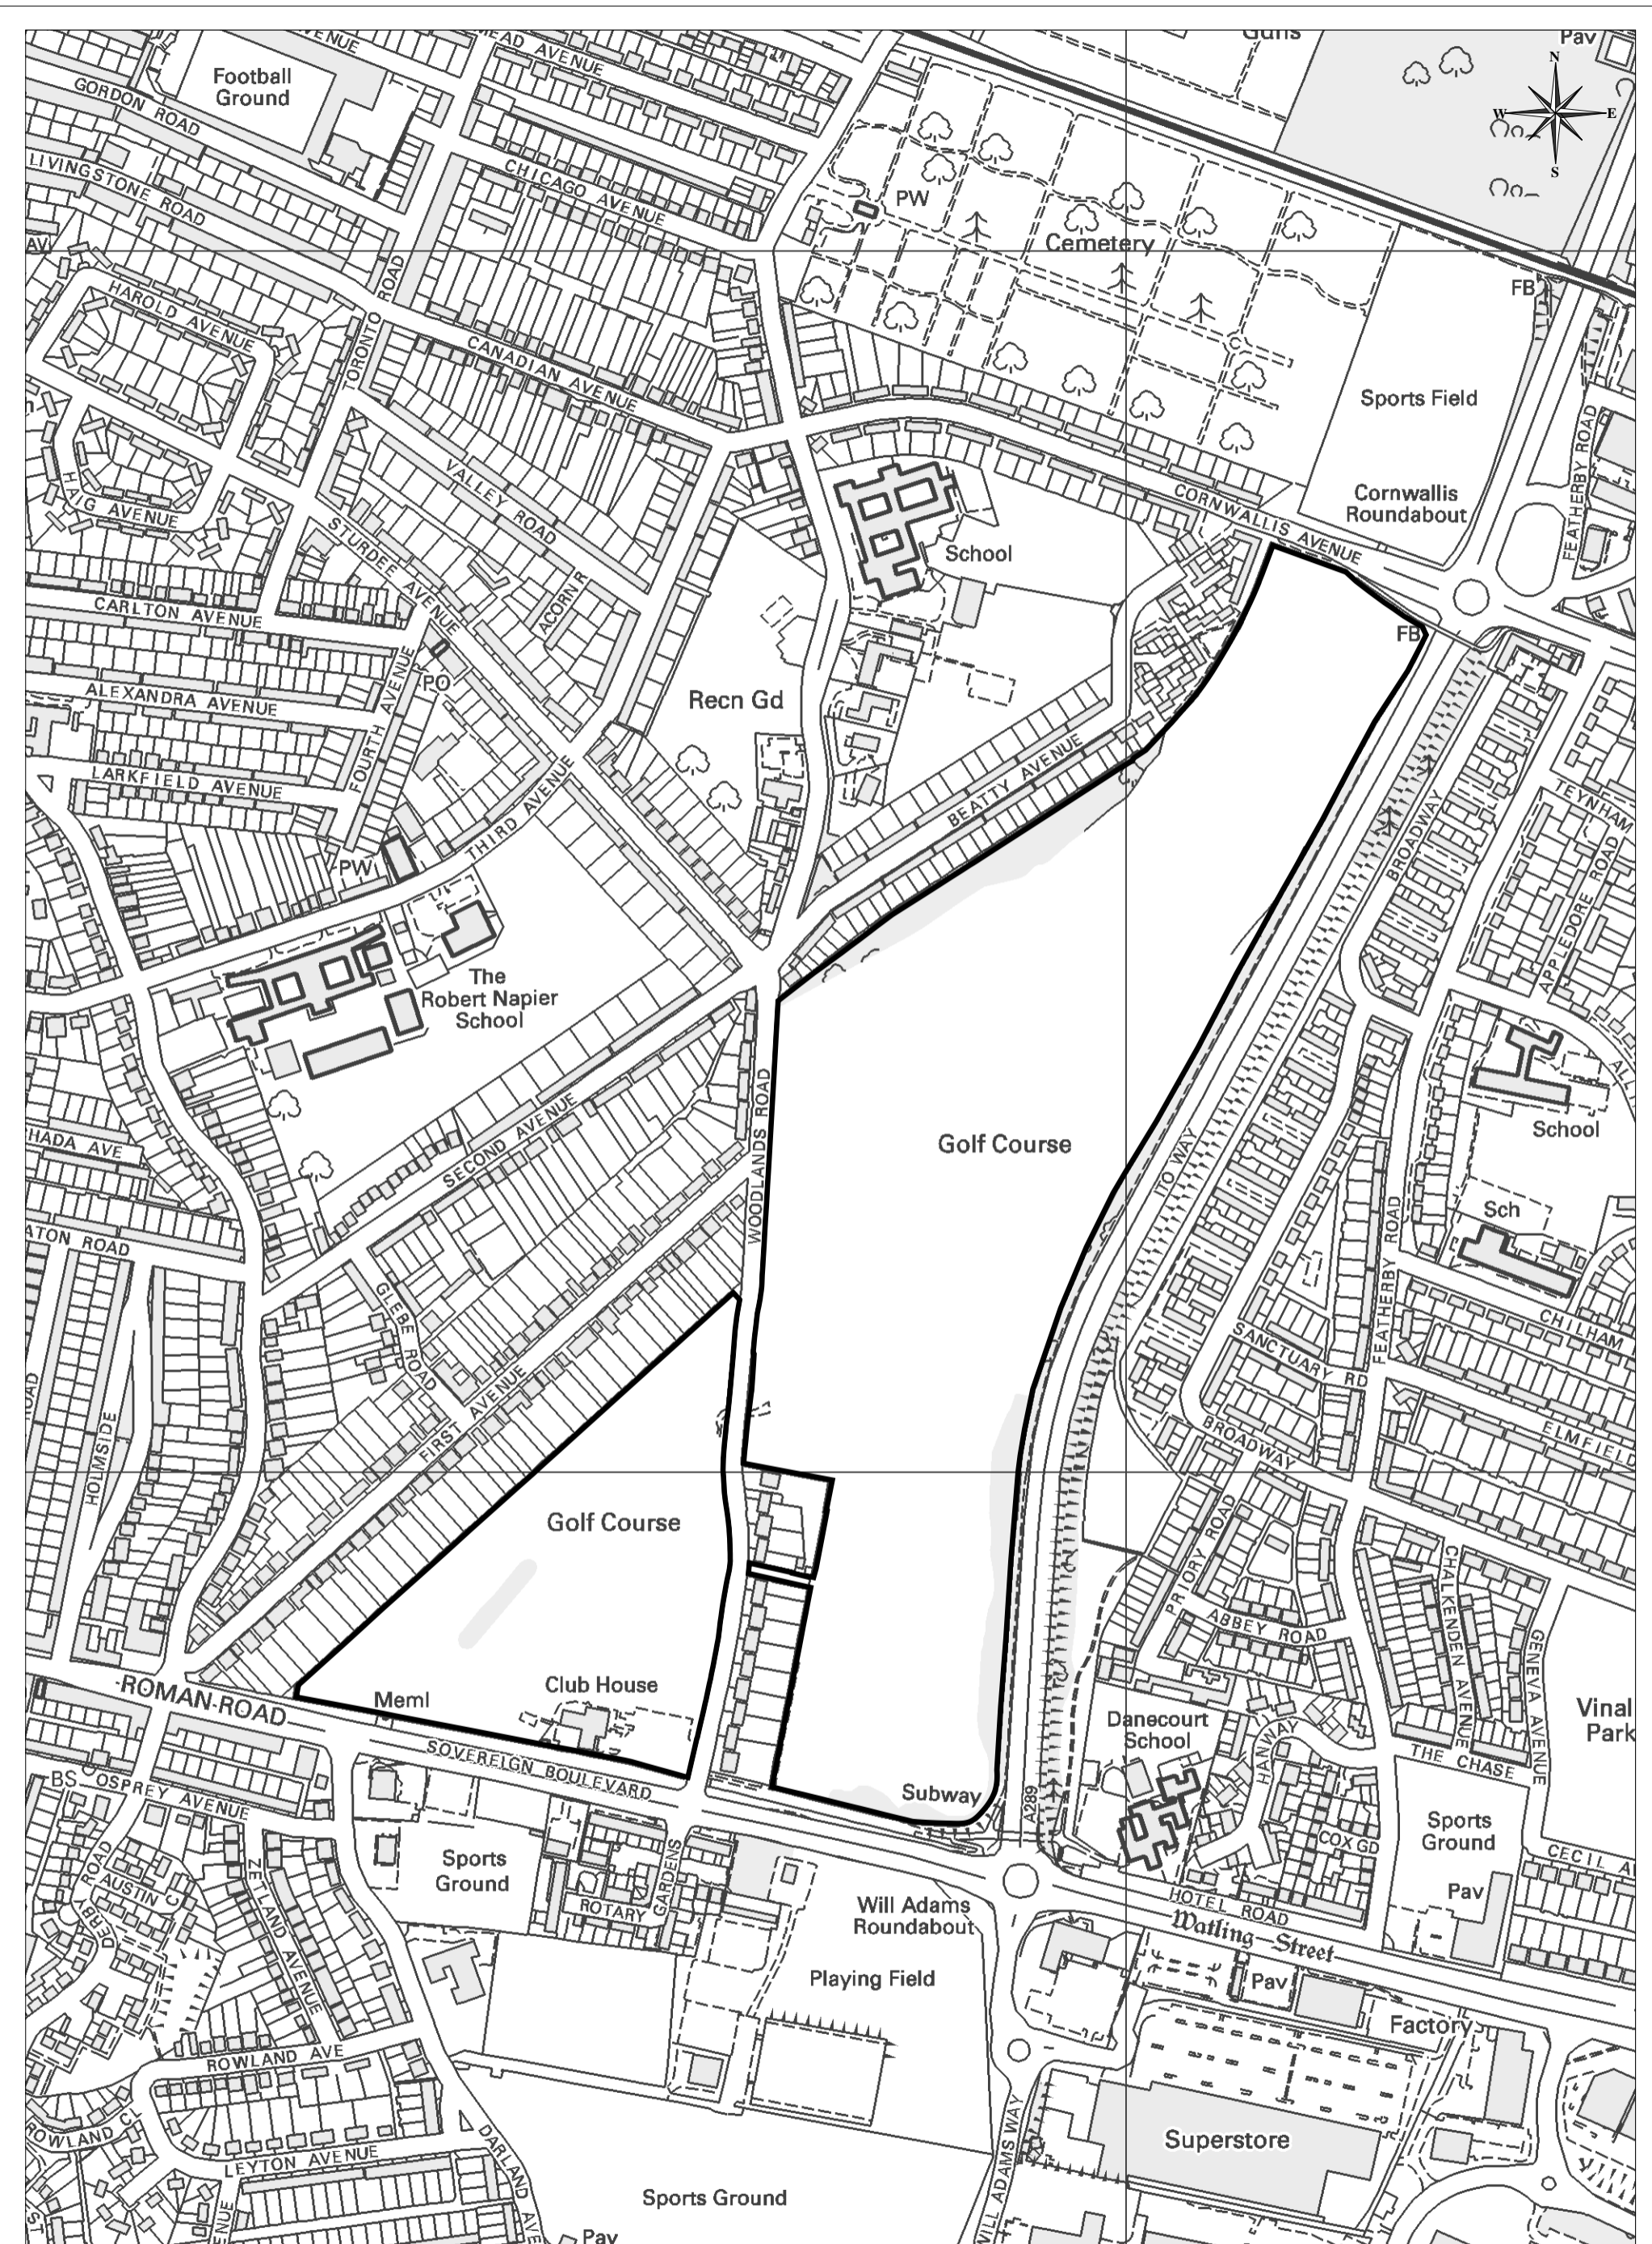

**A00056 - Gillingham Golf Club**  
**Site Area = 308,523m<sup>2</sup>**

© Crown copyright and database rights 2024 Ordnance Survey licence number 100024225.