


**APPENDIX B**

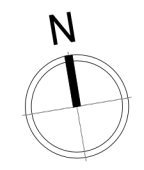

REV	DATE	AMENDMENTS

ADDRESS: 48-52 NAPIER ROAD,  
GILLINGHAM,  
ME7 4HD

- FIRE DETECTION LEGEND**
- SOUNDER
  - VISUAL INDICATOR (BEACON)
  - 6KG 27A FOAM & 2KG CO2 EXTINGUISHERS
  - AREA COVERED BY SMOKE DETECTIONS
  - BREAK GLASS CALL POINT

**RED LINE MEANING:** The red line denotes the area of the premises to be licensed space

PROJECT:  
GILLINGHAM NAPIER ROAD

DESCRIPTION  
PROPOSED SITE  
BWS LICENSE LAYOUT

DRAWING NO. GILLINGHAMFeaspg##BWSPLAN

PHASE **2** ISSUE **##**

SYSTEM ID. No. GILLINGHAMFeasbg##.dwg


SCALE **NTS@A3** DATE **26.11.2024**

FEASIBILITY MANAGER **TOM BAYLIS**

TBS PLANNER **DEEKSHA PADMASHALI**

**FEASIBILITY PLANNING**  
STORE PLANNING DEPARTMENT  
PROPERTY SERVICES  
HIGHWOODS BUILDING, KESTREL WAY  
WELWYN GARDEN CITY, HERTFORDSHIRE, AL7 1GB UK  
TELEPHONE : 01707 395150

THE COPYRIGHT AND ALL OTHER RIGHTS IN AND RELATING TO THIS PUBLICATION BELONG TO AND ARE THE SOLE PROPERTY OF TESCO STORES LIMITED. ALL RIGHTS ARE RESERVED. NEITHER THE WHOLE NOR ANY PART OF THIS PUBLICATION MAY BE REPRODUCED OR TRANSMITTED IN ANY FORM OR BY ANY ELECTRONIC OR MECHANICAL MEANS INCLUDING PHOTOCOPIING AND RECORDING OR FROM ANY RETRIEVAL SYSTEM WITHOUT THE PRIOR WRITTEN LICENCE FROM THE OWNER © 2011 TESCO STORES LIMITED

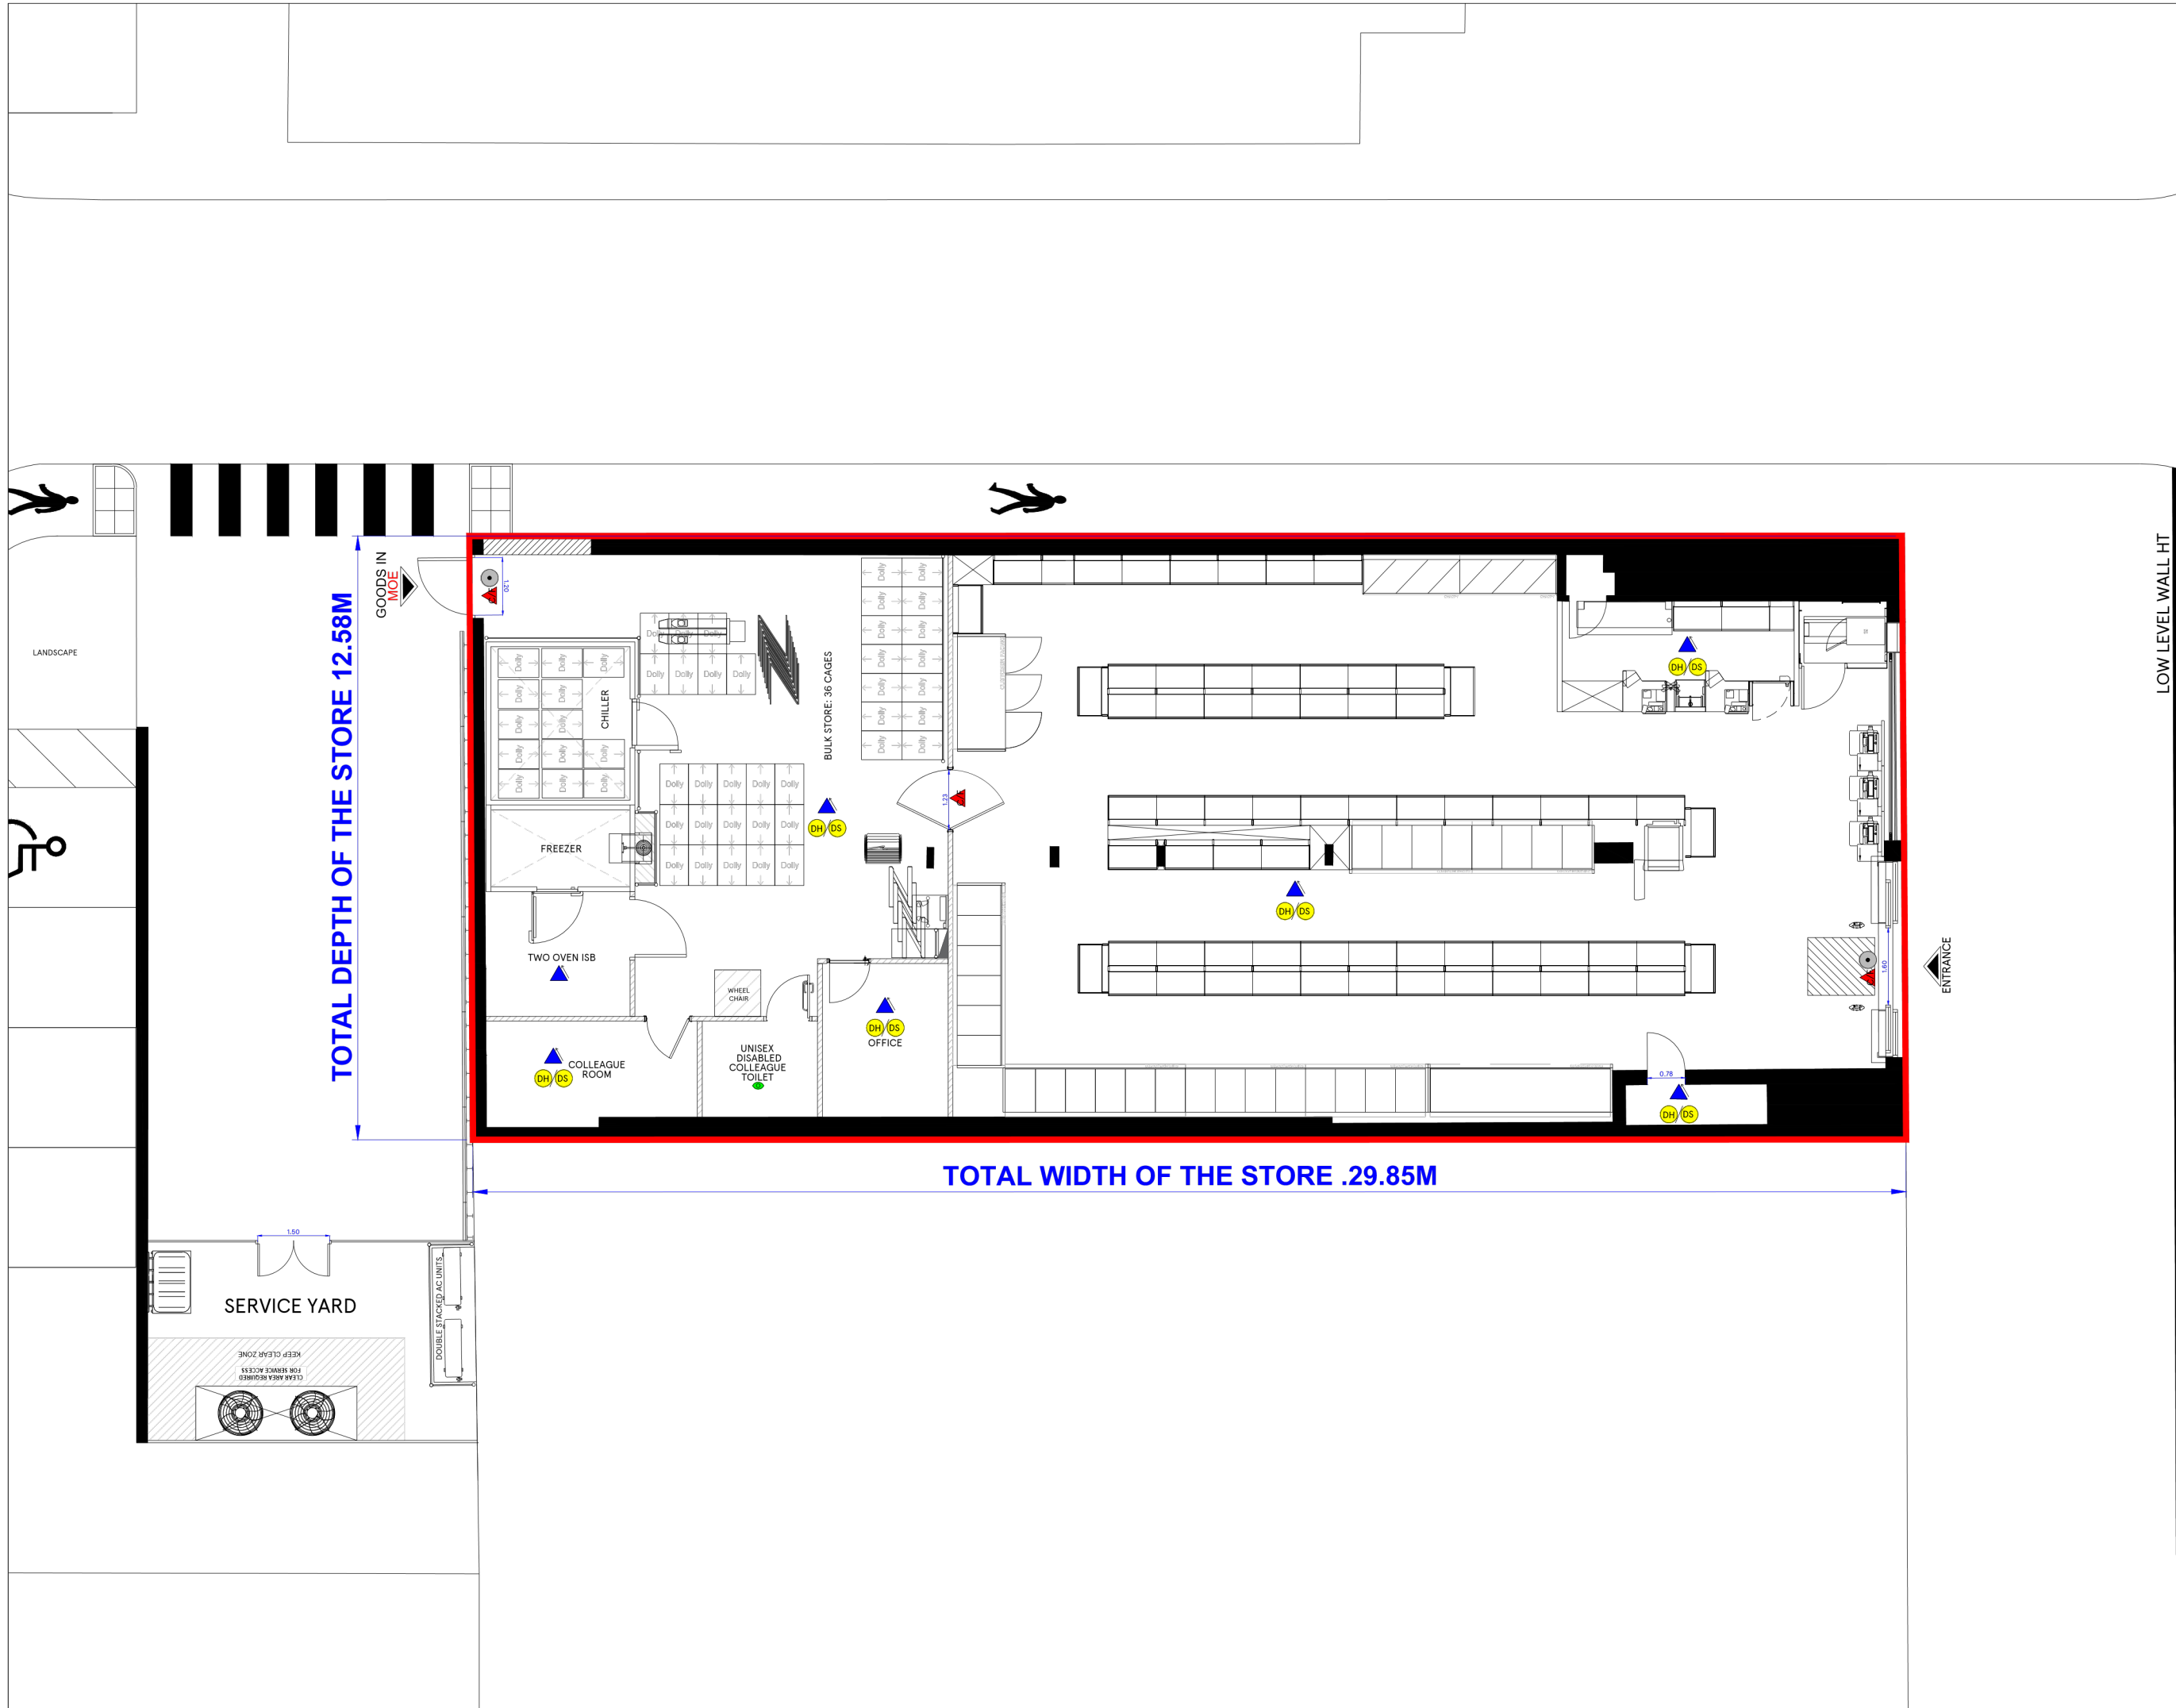

REV	DATE	AMENDMENTS
<p>ADDRESS: 48-52 NAPIER ROAD, GILLINGHAM, ME7 4HD</p>		
<p><b>FIRE DETECTION LEGEND</b></p> <ul style="list-style-type: none"> <li> SOUNDER</li> <li> VISUAL INDICATOR (BEACON)</li> <li> 6KG 27A FOAM &amp; 2KG CO2 EXTINGUISHERS</li> <li> AREA COVERED BY SMOKE DETECTIONS</li> <li> BREAK GLASS CALL POINT</li> </ul> <p><b>RED LINE MEANING:</b> The red line denotes the area of the premises to be licensed space</p>		
<p>PROJECT :</p> <p>GILLINGHAM NAPIER ROAD</p>		
<p>DESCRIPTION</p> <p>PROPOSED RETAIL BWS LICENSE LAYOUT</p> <p>DRAWING NO. GILLINGHAMFeasgag##BWSPLAN</p> <p>PHASE 2 ISSUE ##</p> <p>SYSTEM ID. No. GILLINGHAMFeasrg##.dwg GILLINGHAMFeasbg##.dwg</p> <p>SCALE 1:125@A3 DATE 26.11.2024</p> <p>FEASIBILITY MANAGER TOM BAYLIS</p> <p>TBS PLANNER DEEKSHA PADMASHALI</p>		
<p>FEASIBILITY PLANNING STORE PLANNING DEPARTMENT PROPERTY SERVICES HIGHWOODS BUILDING, KESTREL WAY WELWYN GARDEN CITY, HERTFORDSHIRE, AL7 1GB UK TELEPHONE : 01707 395150</p> <p><small>THE COPYRIGHT AND ALL OTHER RIGHTS IN AND RELATING TO THIS PUBLICATION BELONG TO AND ARE THE SOLE PROPERTY OF TESCO STORES LIMITED. ALL RIGHTS ARE RESERVED. NEITHER THE WHOLE NOR ANY PART OF THIS PUBLICATION MAY BE REPRODUCED OR TRANSMITTED IN ANY FORM OR BY ANY ELECTRONIC OR MECHANICAL MEANS INCLUDING PHOTOCOPYING AND RECORDING OR FROM ANY RETRIEVAL SYSTEM WITHOUT THE PRIOR WRITTEN LICENCE FROM THE OWNER © 2011 TESCO STORES LIMITED</small></p>		

LOW LEVEL WALL HT