



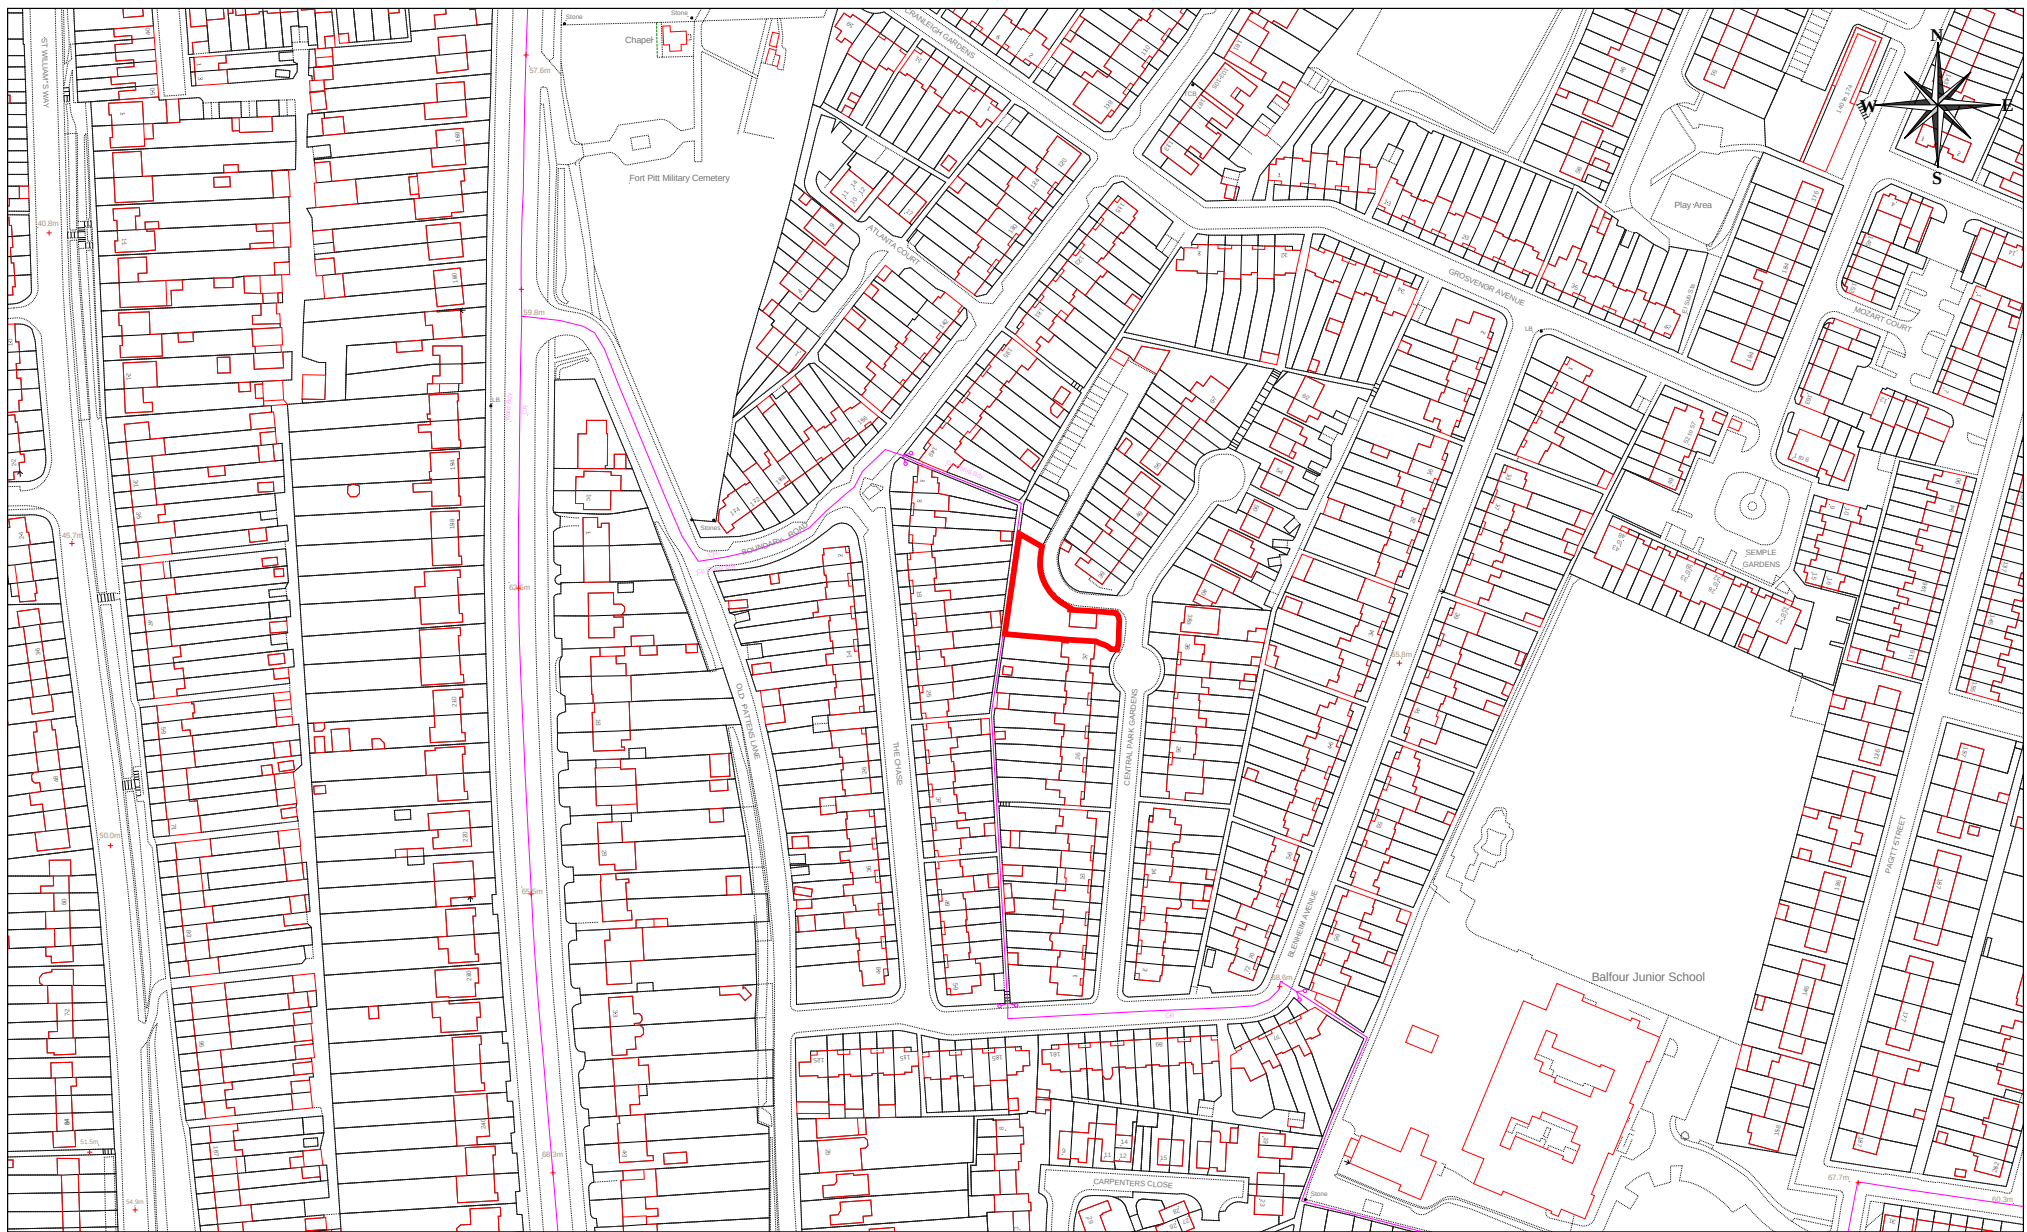

MC/24/2047 - 37 Central Park Gardens, Chatham, ME4 6UT

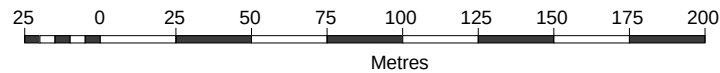

© Crown copyright and database rights 2025 Ordnance Survey licence number 100024225.



Scale:1:2500 20/03/25

© Medway Council 2025