



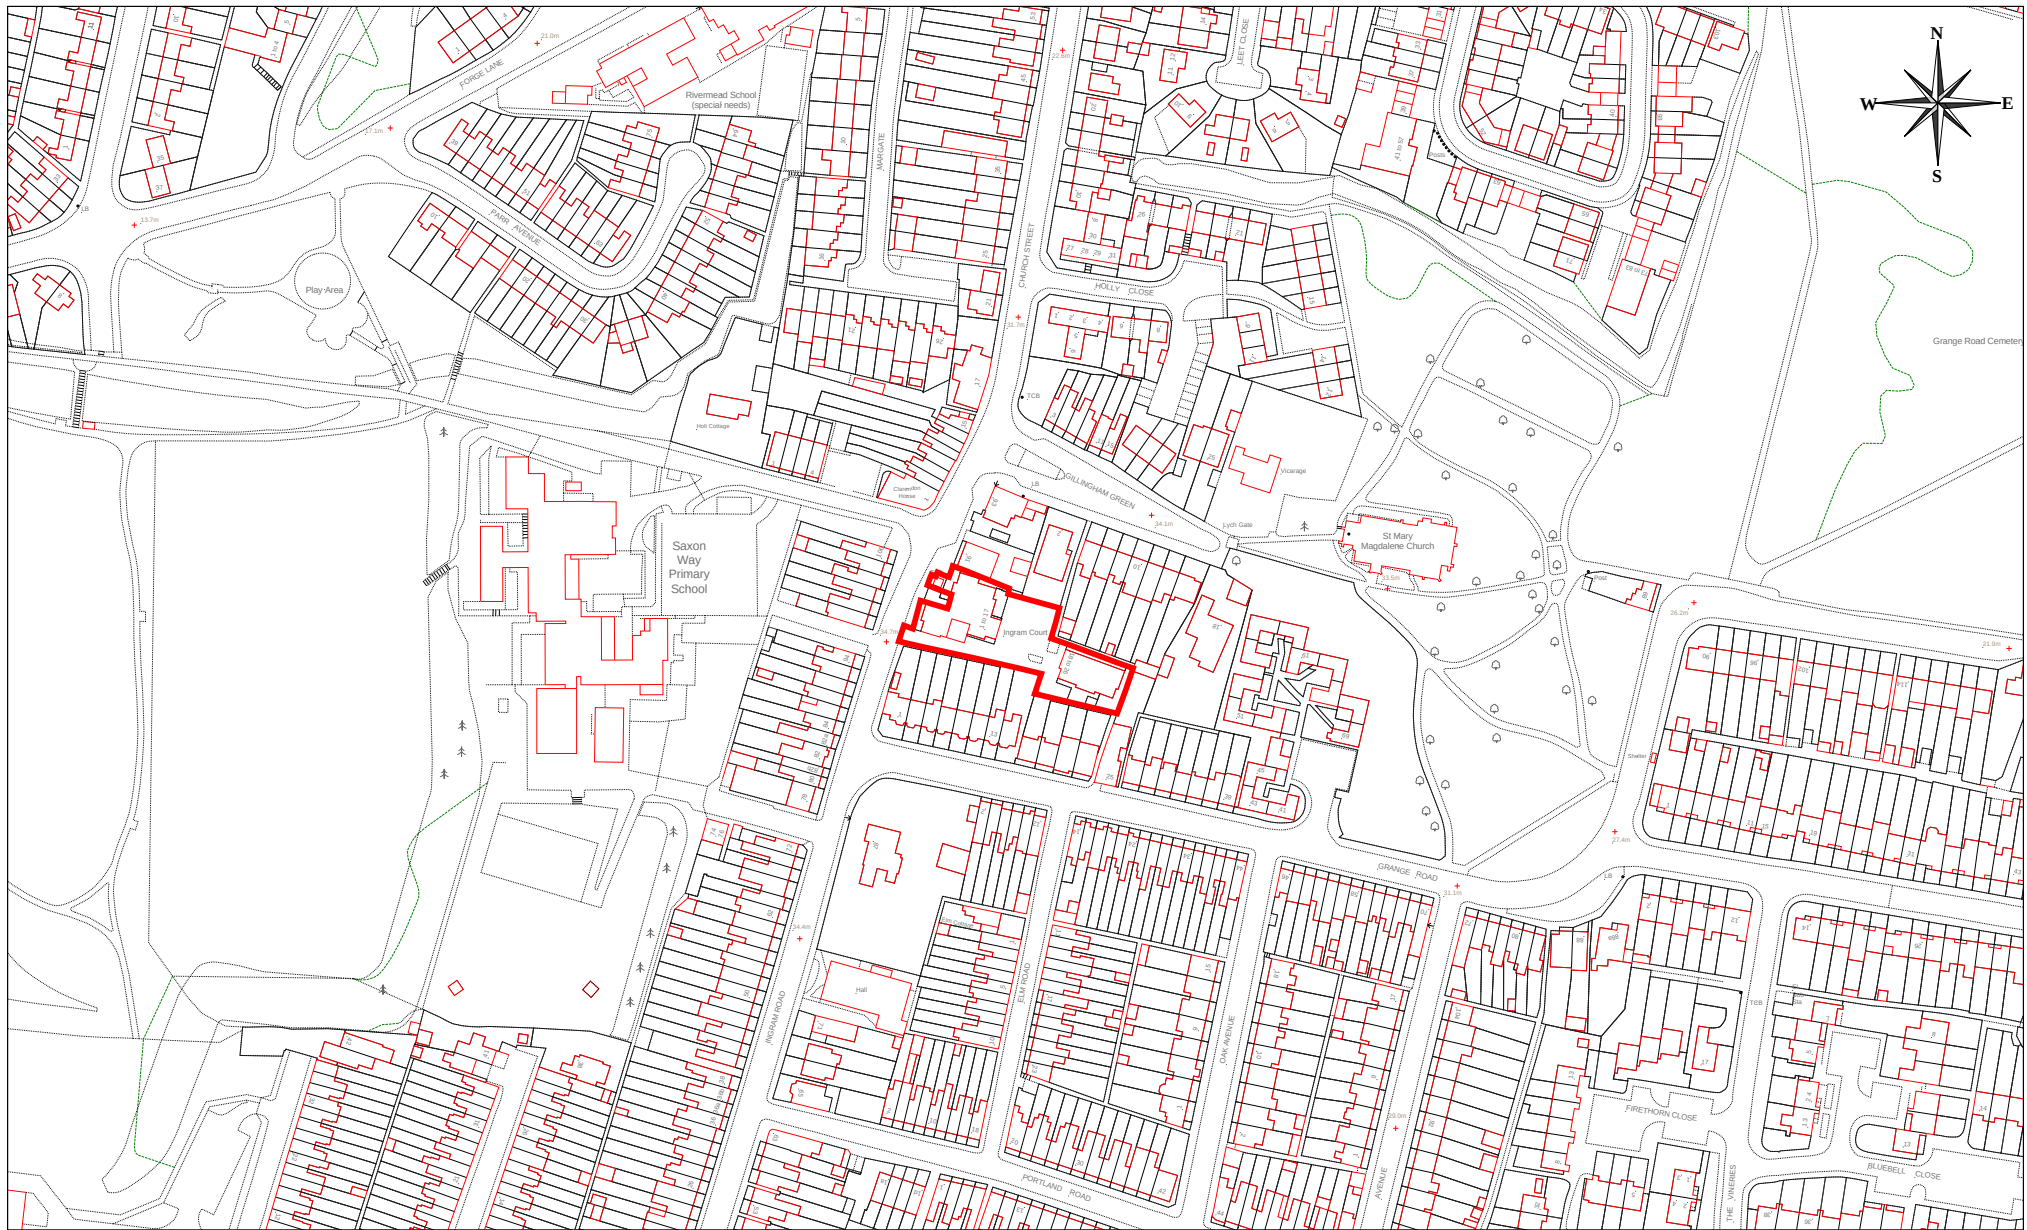

MC/25/0454 - 89 Ingram Road, Gillingham, Kent, ME7 1SH

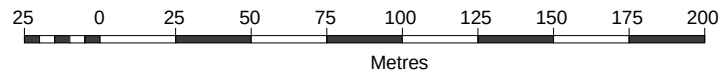

© Crown copyright and database rights 2025 Ordnance Survey licence number 100024225.



Scale: 1:2500 15/04/25

© Medway Council 2025