


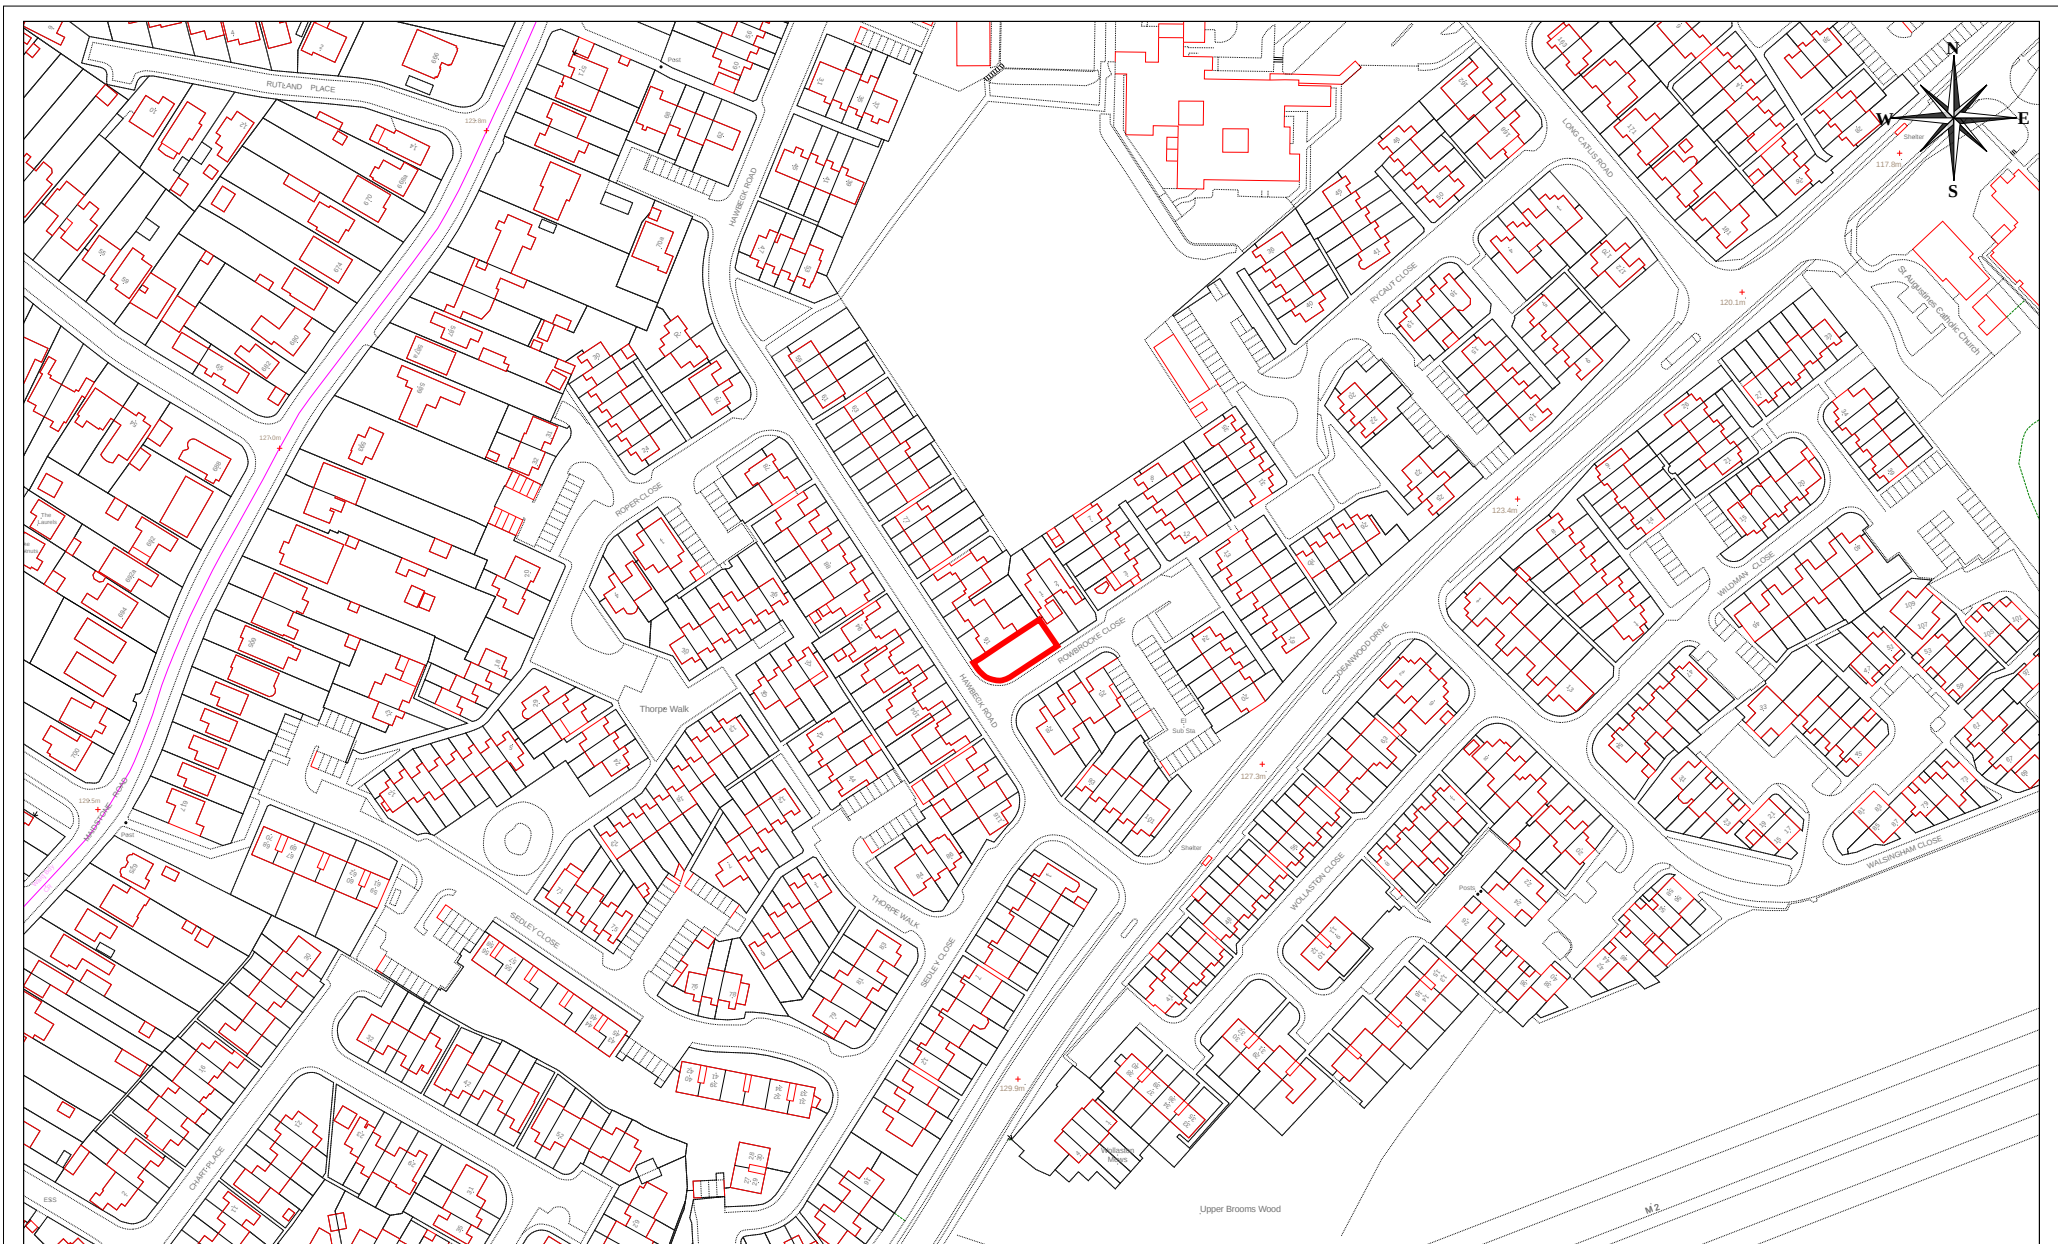

MC/25/1112 - Land Adj To 91 Hawbeck Road, Parkwood, Gillingham, ME8 9UX



© Crown copyright and database rights 2025 Ordnance Survey licence number 100024225.

Metres



Scale:1:2500 11/09/25

© Medway Council 2025