



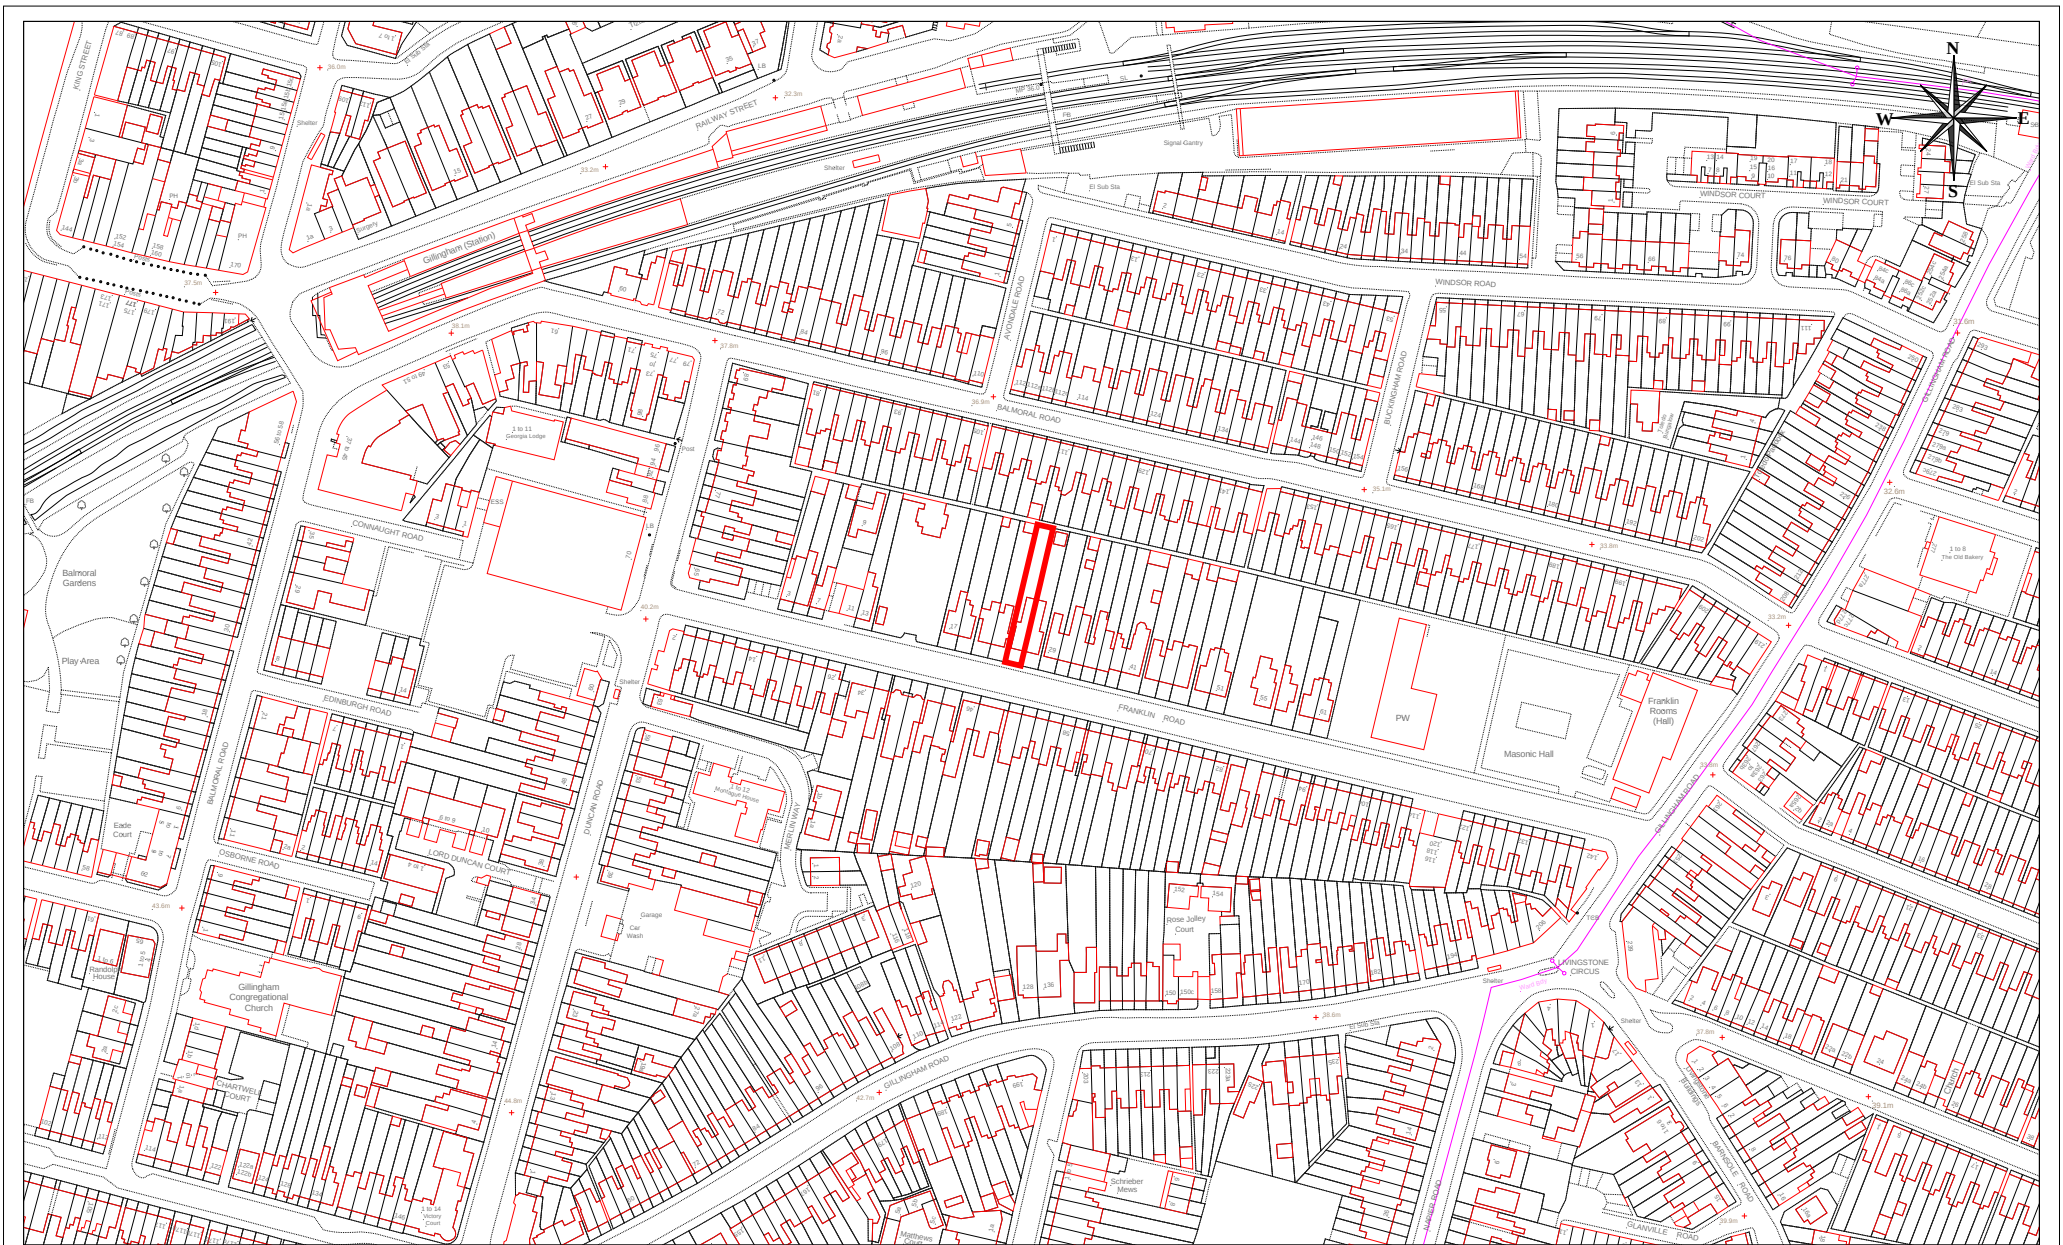

MC/25/1488 - 25 Franklin Road, Gillingham, ME7 4DF

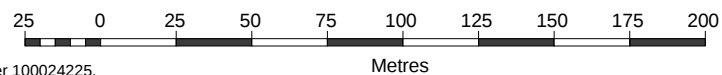

© Crown copyright and database rights 2025 Ordnance Survey licence number 100024225.

Medway
COUNCIL
Serving You

Scale: 1:2500 09/10/25

© Medway Council 2025