

**A00147 - Toilets, The Street, High Halstow**


**Area = 155m<sup>2</sup>**

© Crown copyright and database rights 2024 Ordnance Survey licence number 100024225.



Scale: 1:1250 24/10/24

© Medway Council, 2024

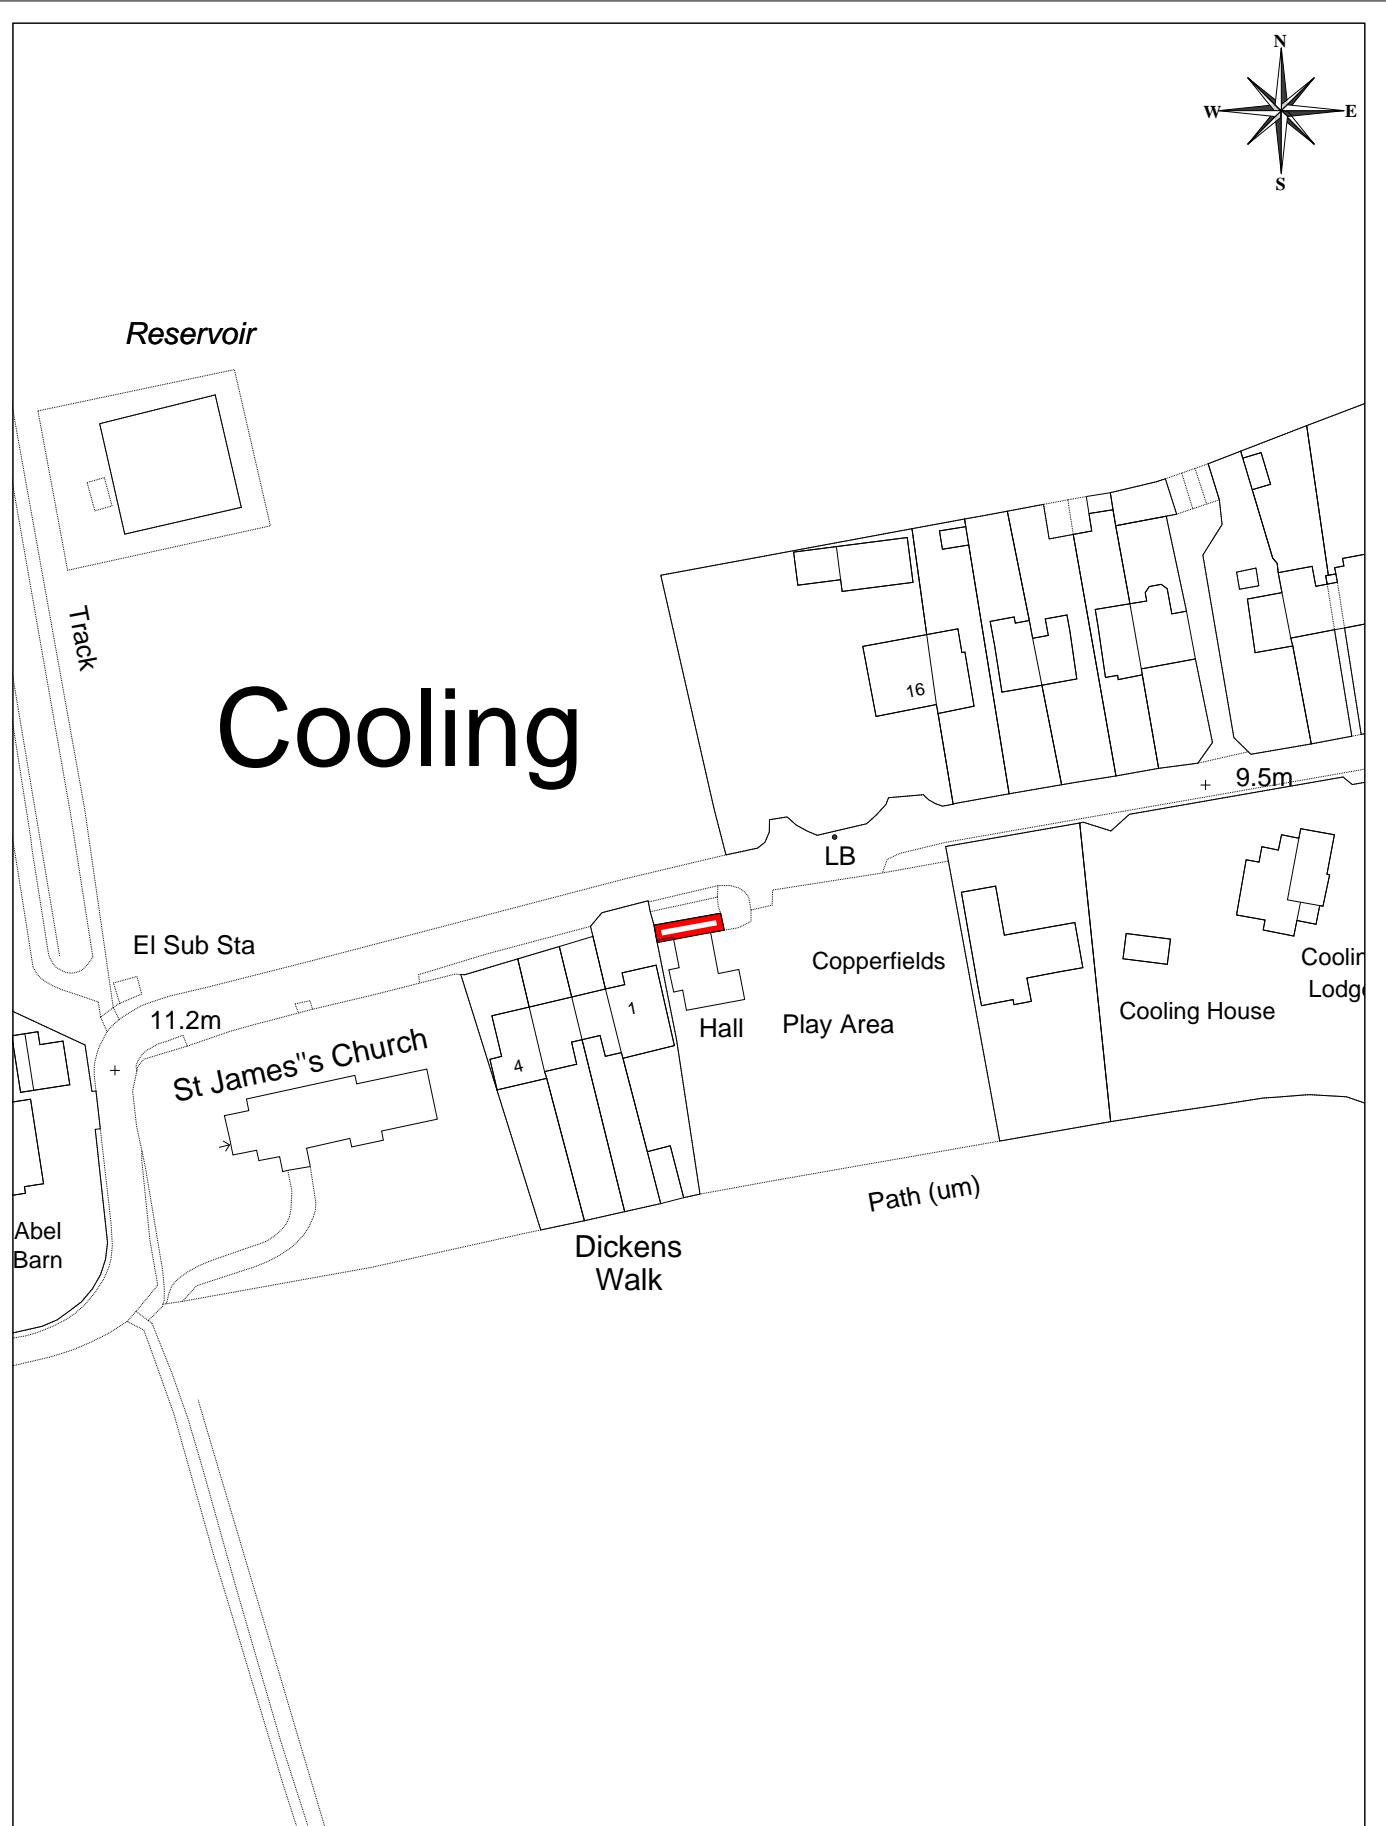

**A00160 - Toilets, Cooling Village Hall**

**Area = 32 m<sup>2</sup>**

© Crown copyright and database rights 2024 Ordnance Survey licence number 100024225.

**Medway**  
COUNCIL  
*Serving You*

Scale:1:1250 24/10/24

© Medway Council, 2024