



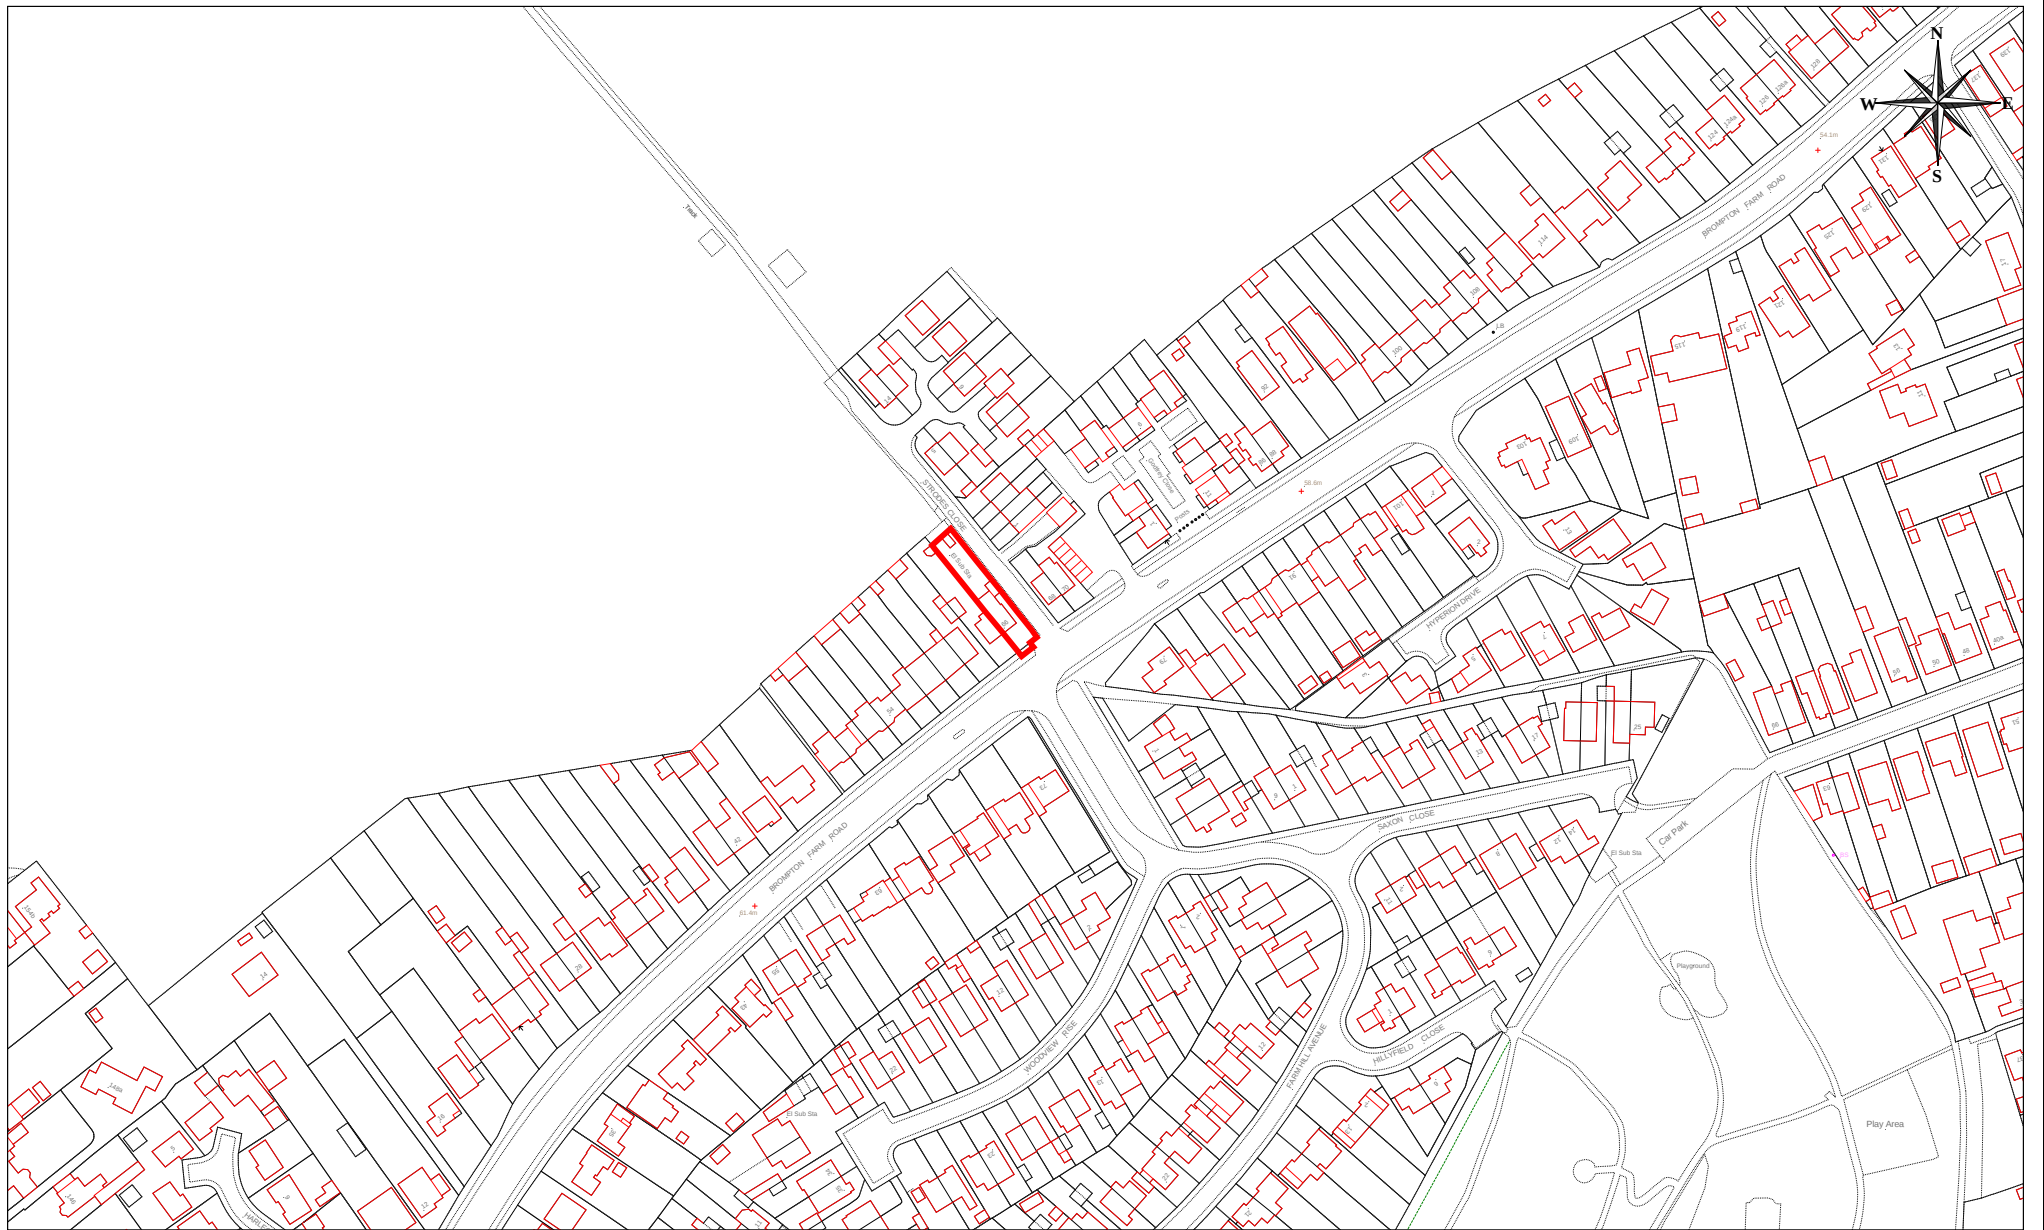

MC/25/0810 - 66 Brompton Farm Road, Strood, Rochester, ME2 3QY

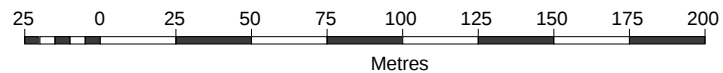

© Crown copyright and database rights 2025 Ordnance Survey licence number 100024225.

Medway
COUNCIL
Serving You

Scale: 1:2500 04/12/25

© Medway Council 2025