



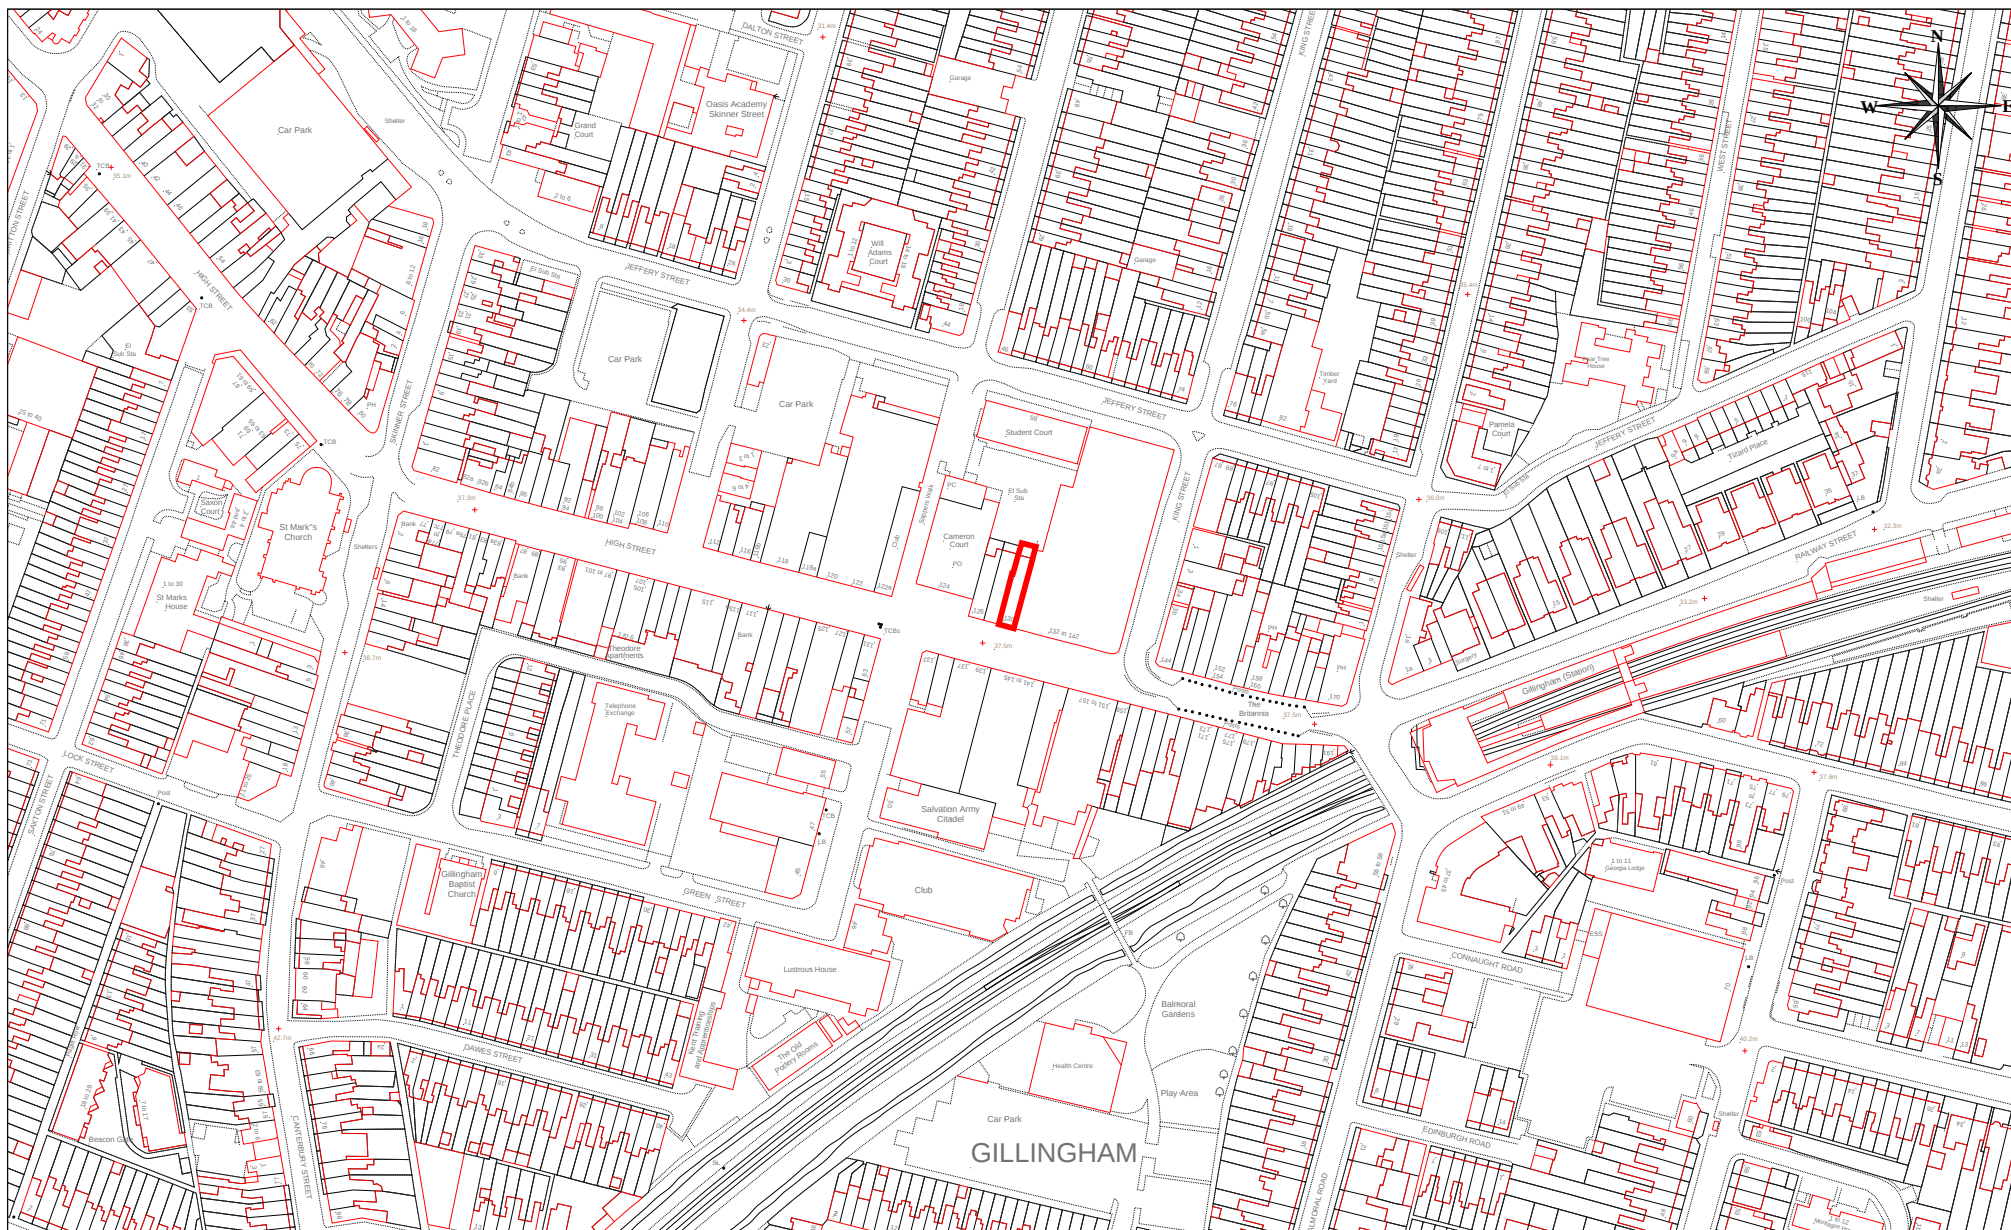

MC/26/0815 - 130 High Street, Gillingham, ME7 1AS

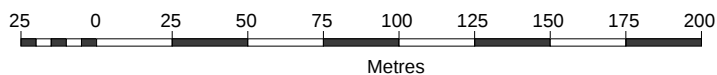

© Crown copyright and database rights 2026 Ordnance Survey licence number 100024225.

Medway
COUNCIL
Serving You

Scale: 1:2500 15/07/26

© Medway Council 2026