




MC/26/0717 - 311 Canterbury Street, Gillingham, ME7 5XN

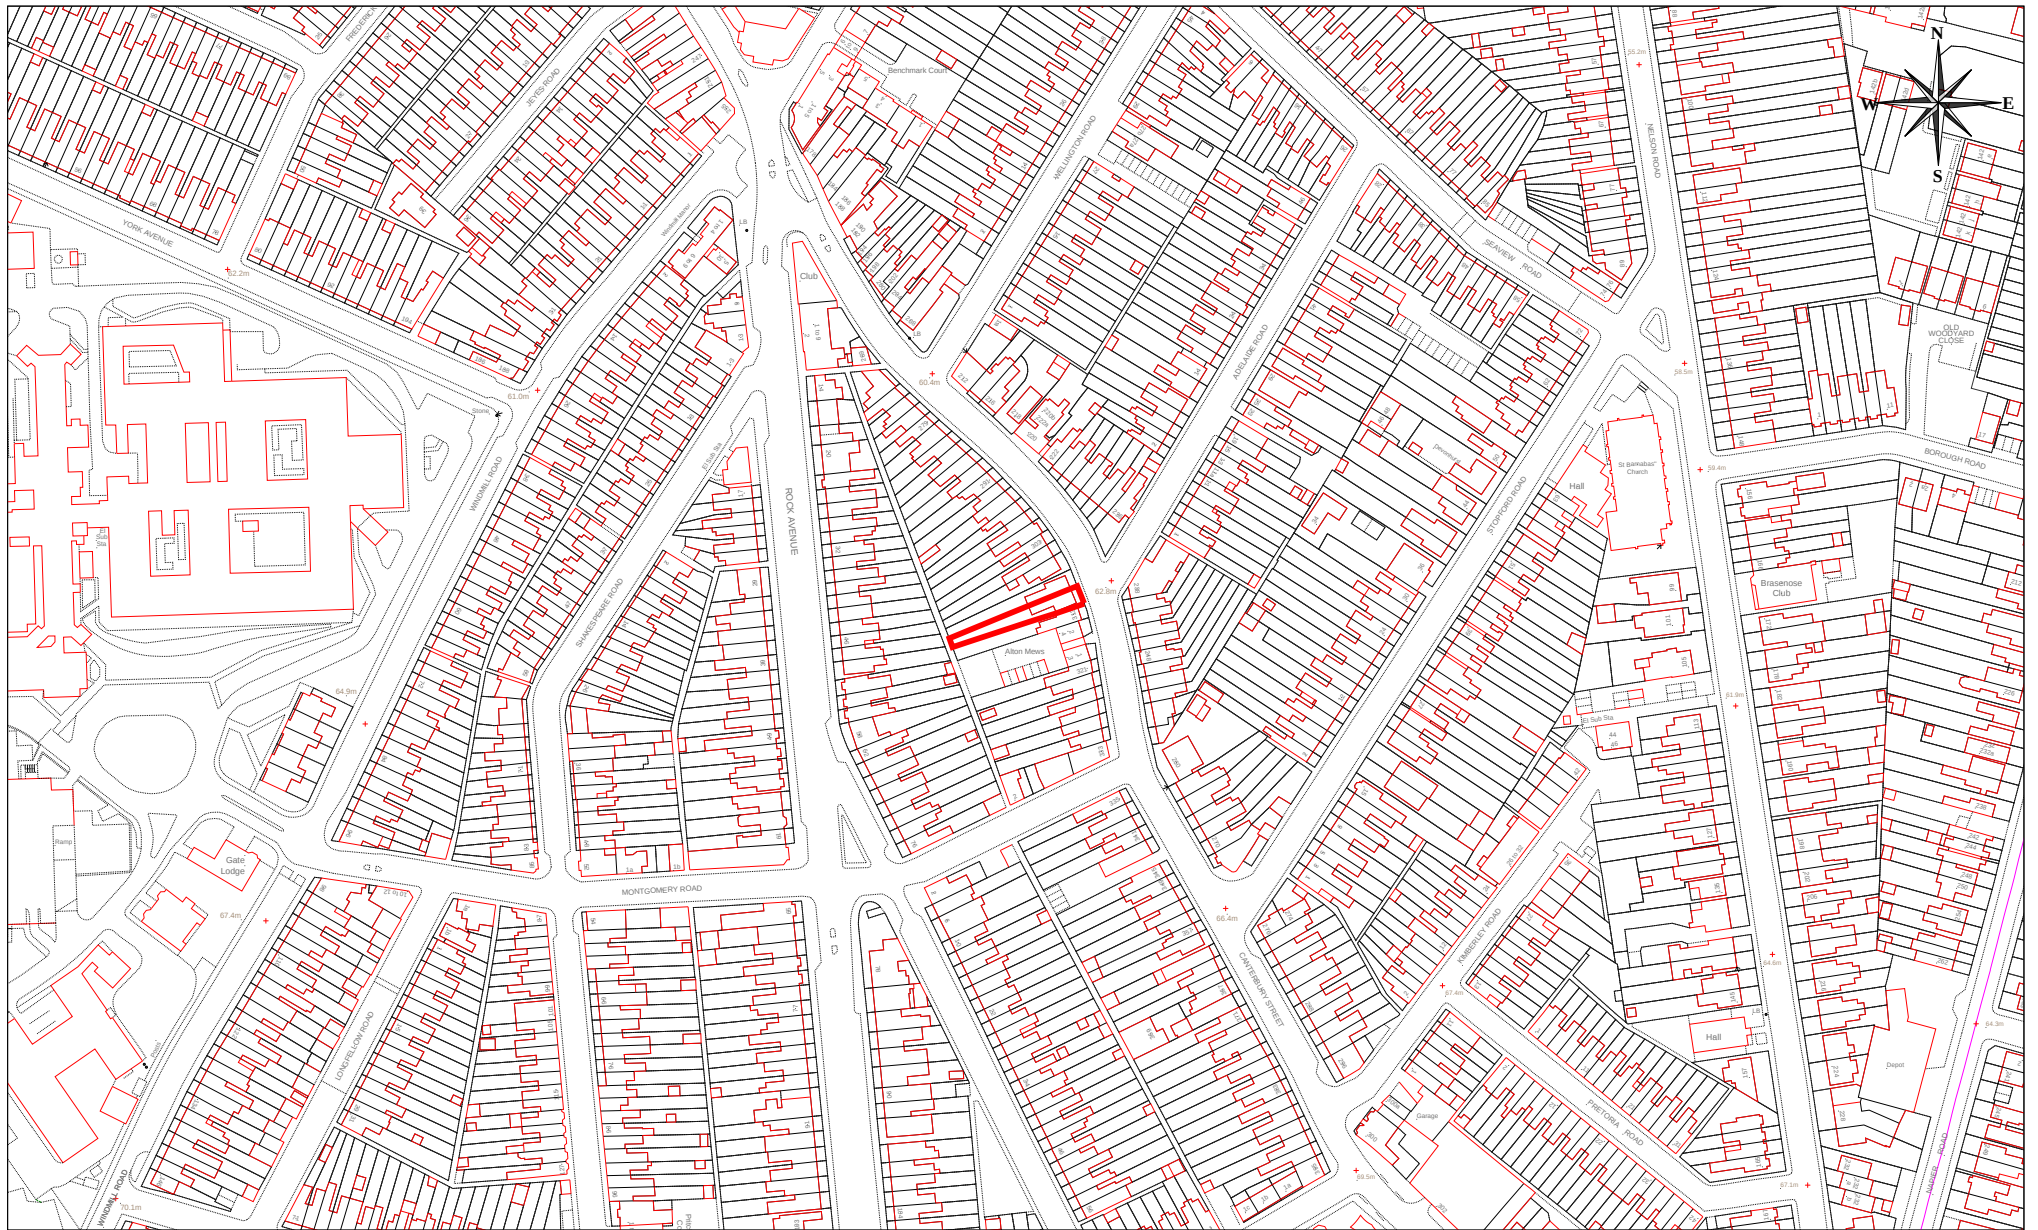

© Crown copyright and database rights 2026 Ordnance Survey licence number 100024225.

Metres



Scale:1:2500 08/08/26

© Medway Council 2026