




MC/26/1271 - 63 Copenhagen Road, Gillingham, ME7 4RU

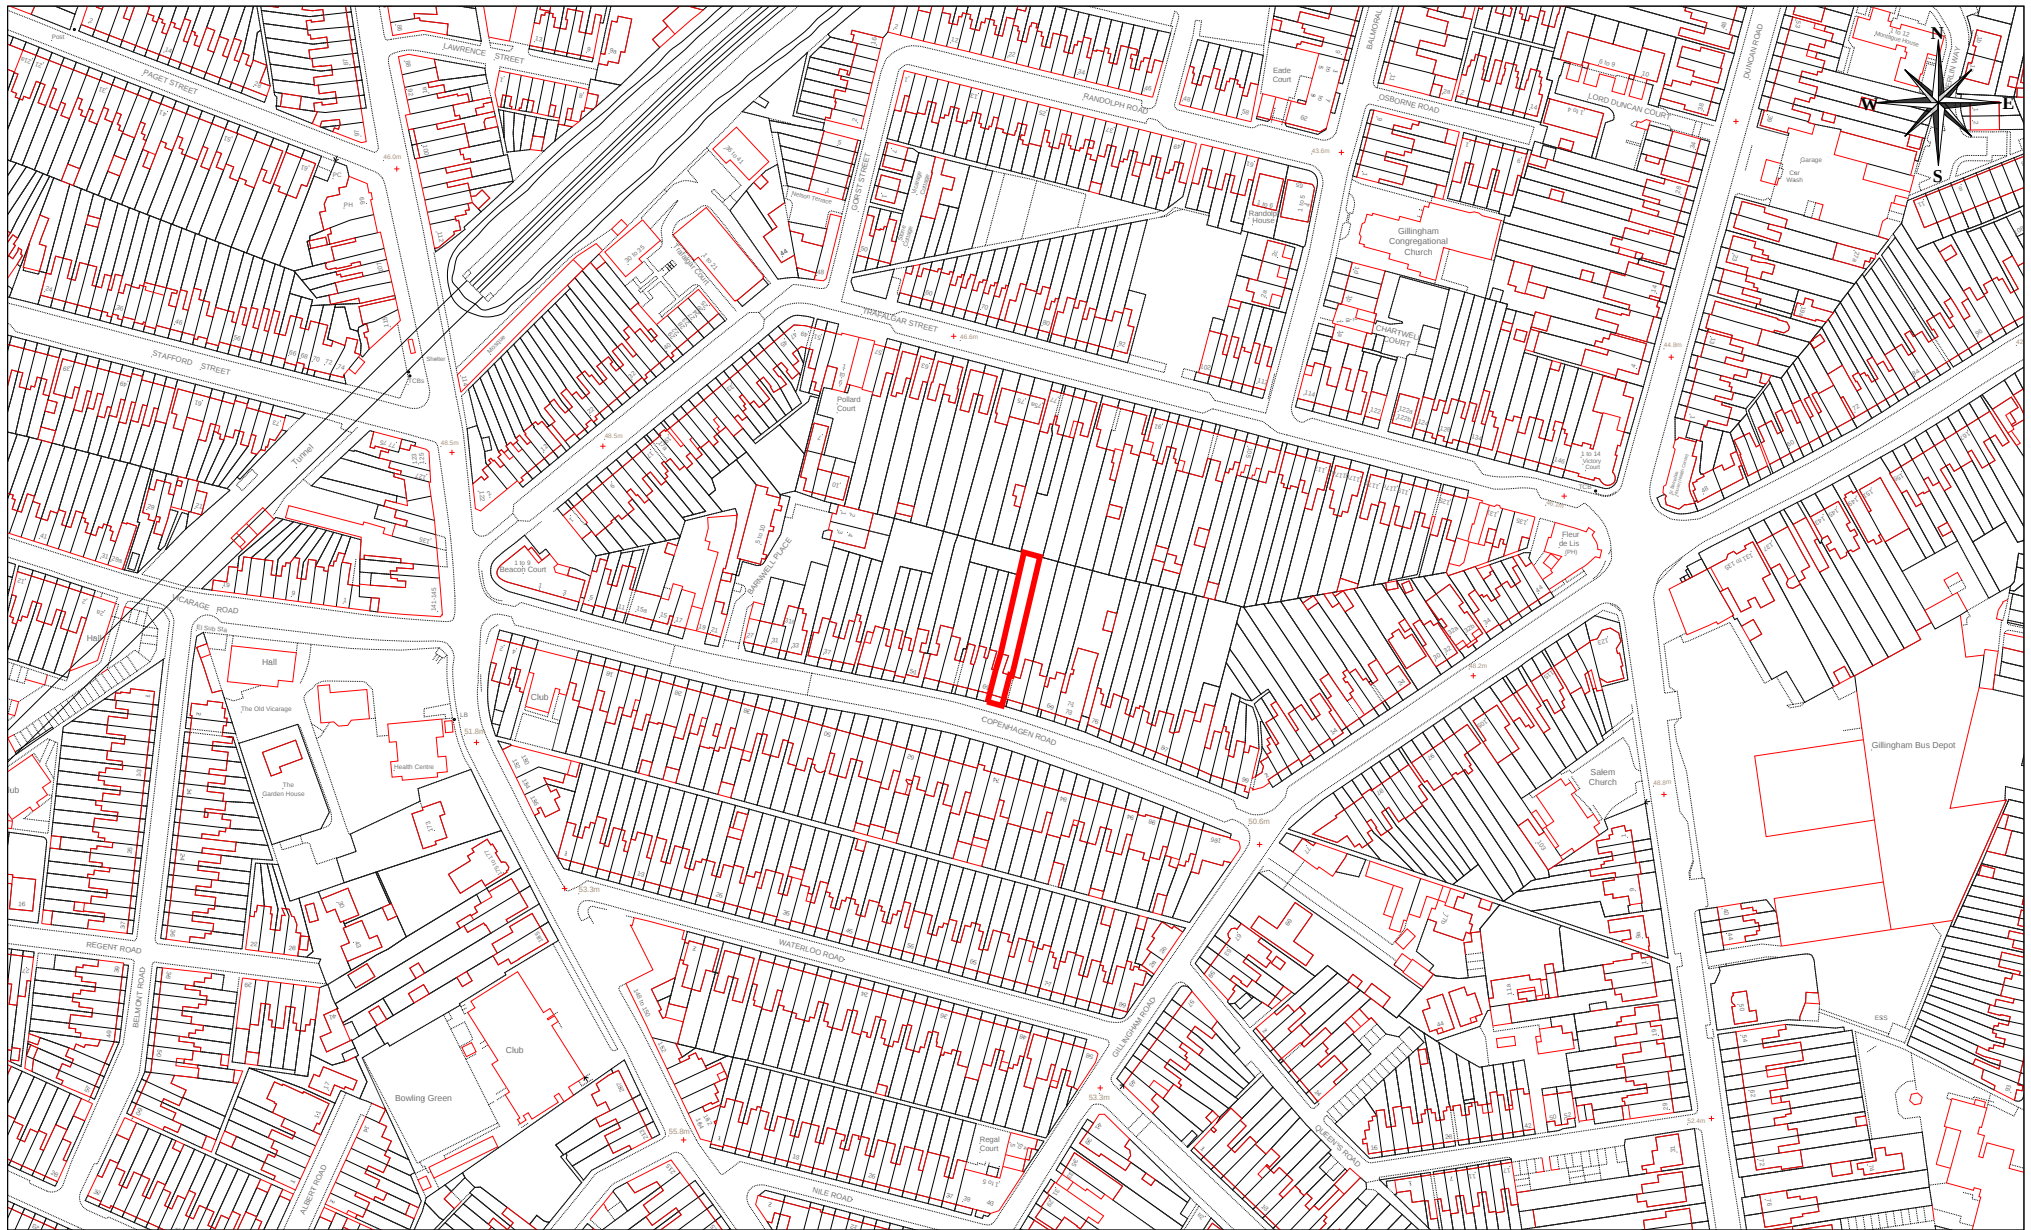

© Crown copyright and database rights 2026 Ordnance Survey licence number 100024225.

Metres



Scale:1:2500 08/08/26

© Medway Council 2026