



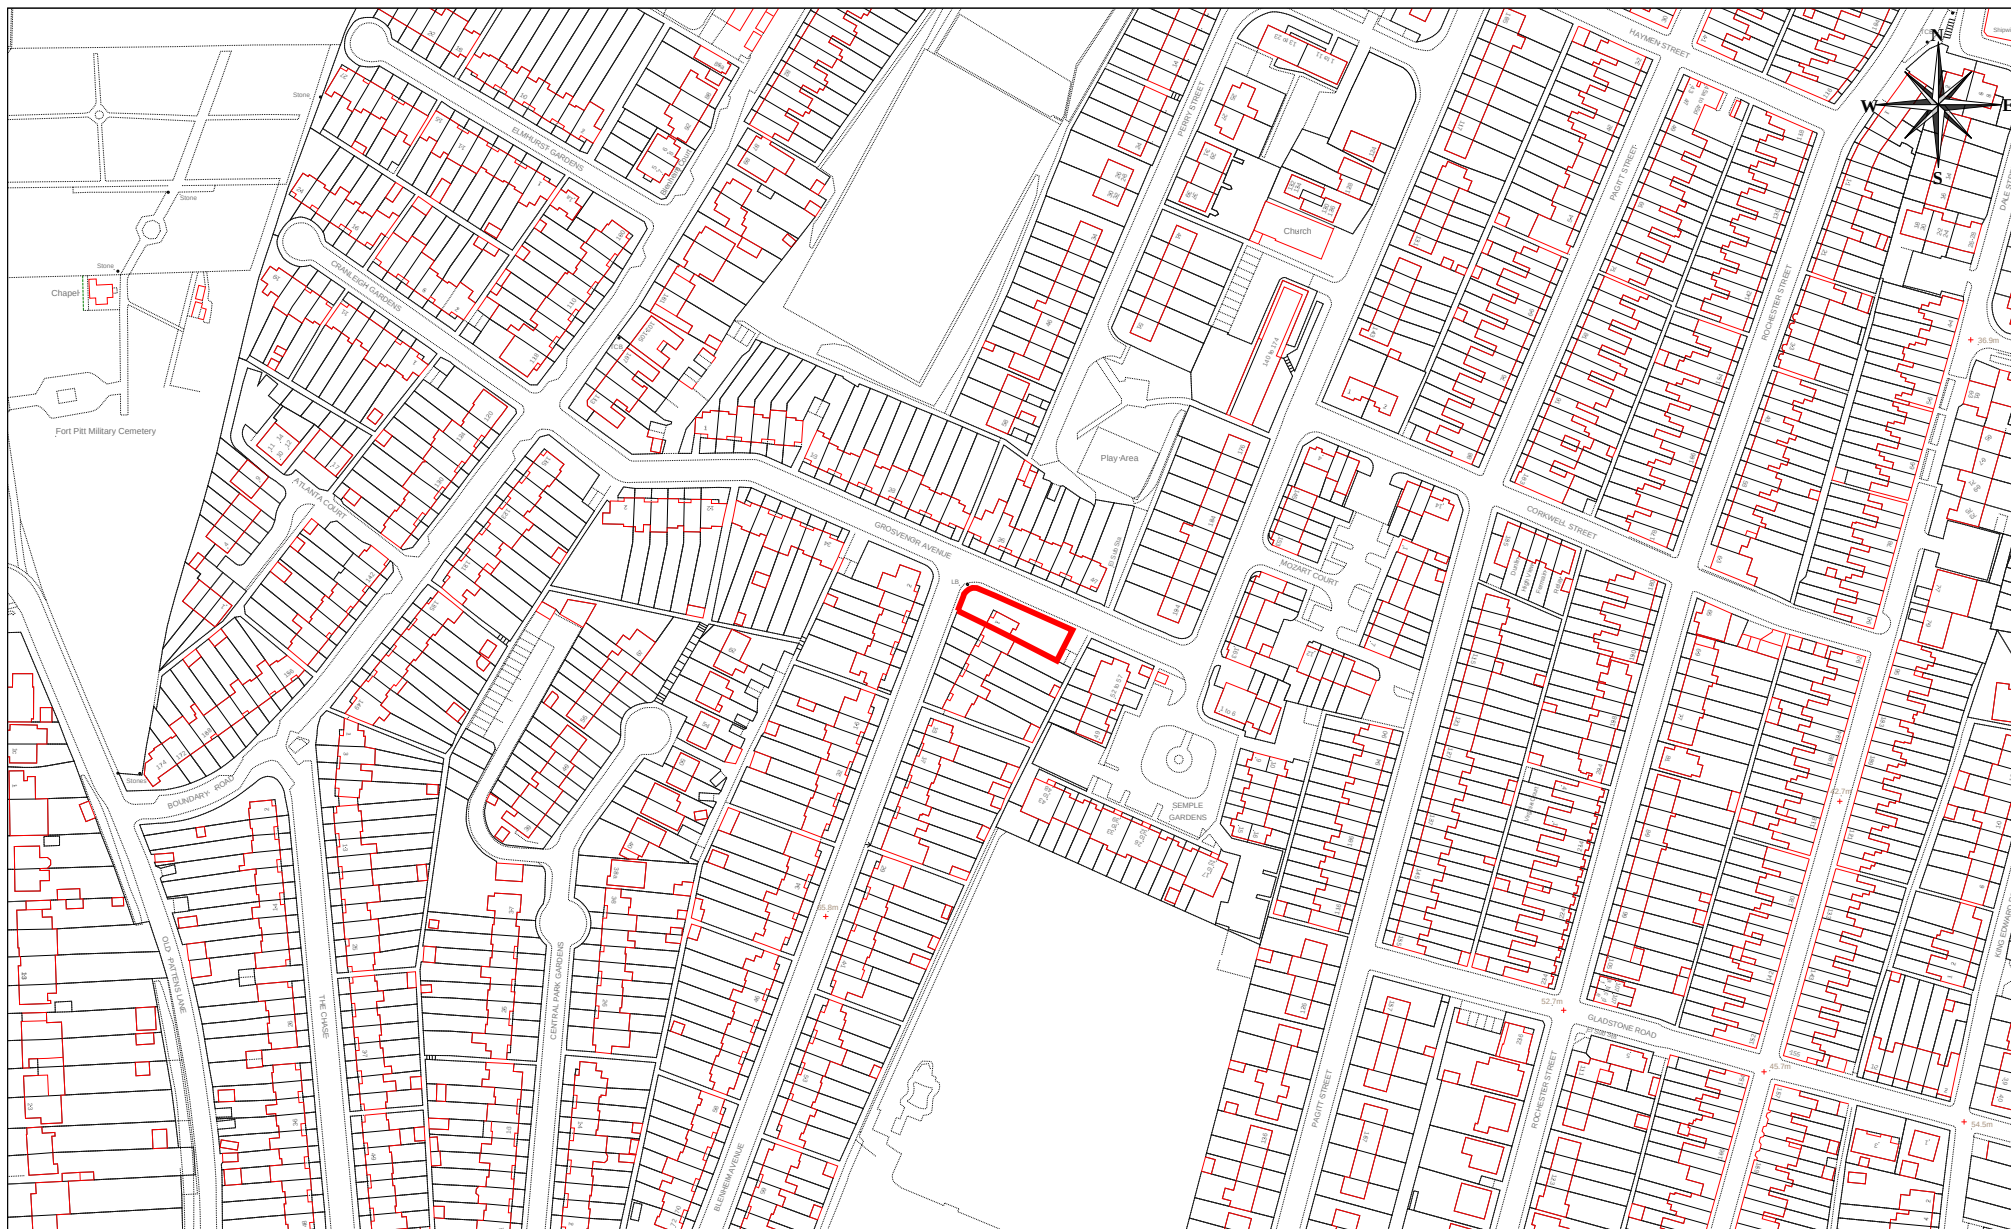

MC/26/0639 - 1 Blenheim Avenue Chatham ME4 6UU

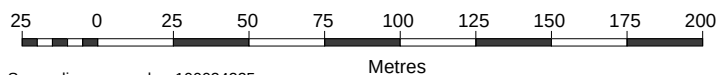

© Crown copyright and database rights 2026 Ordnance Survey licence number 100024225.

Medway
COUNCIL
Serving You

Scale:1:2500 08/08/26

© Medway Council 2026