
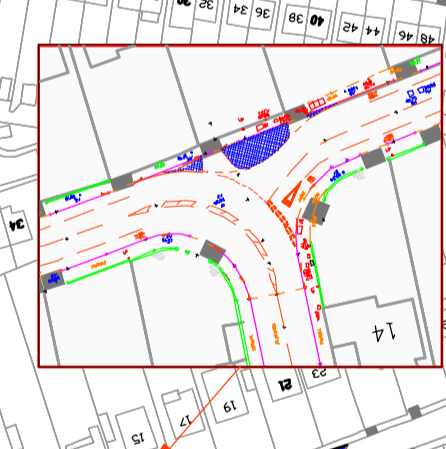
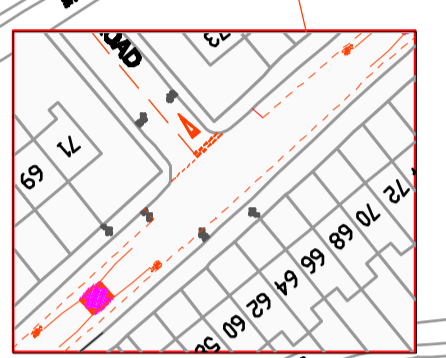
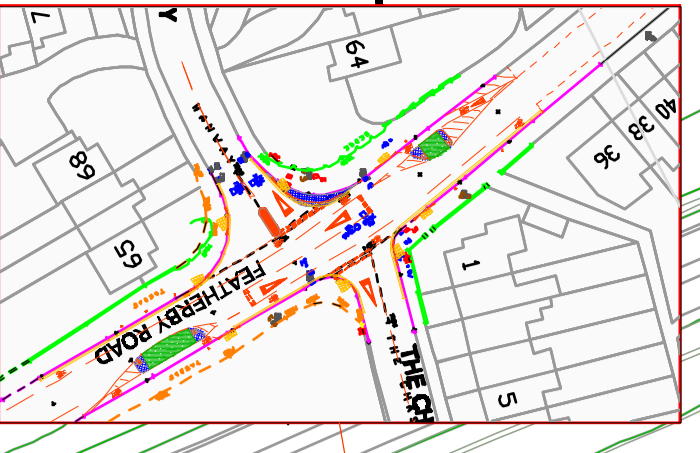
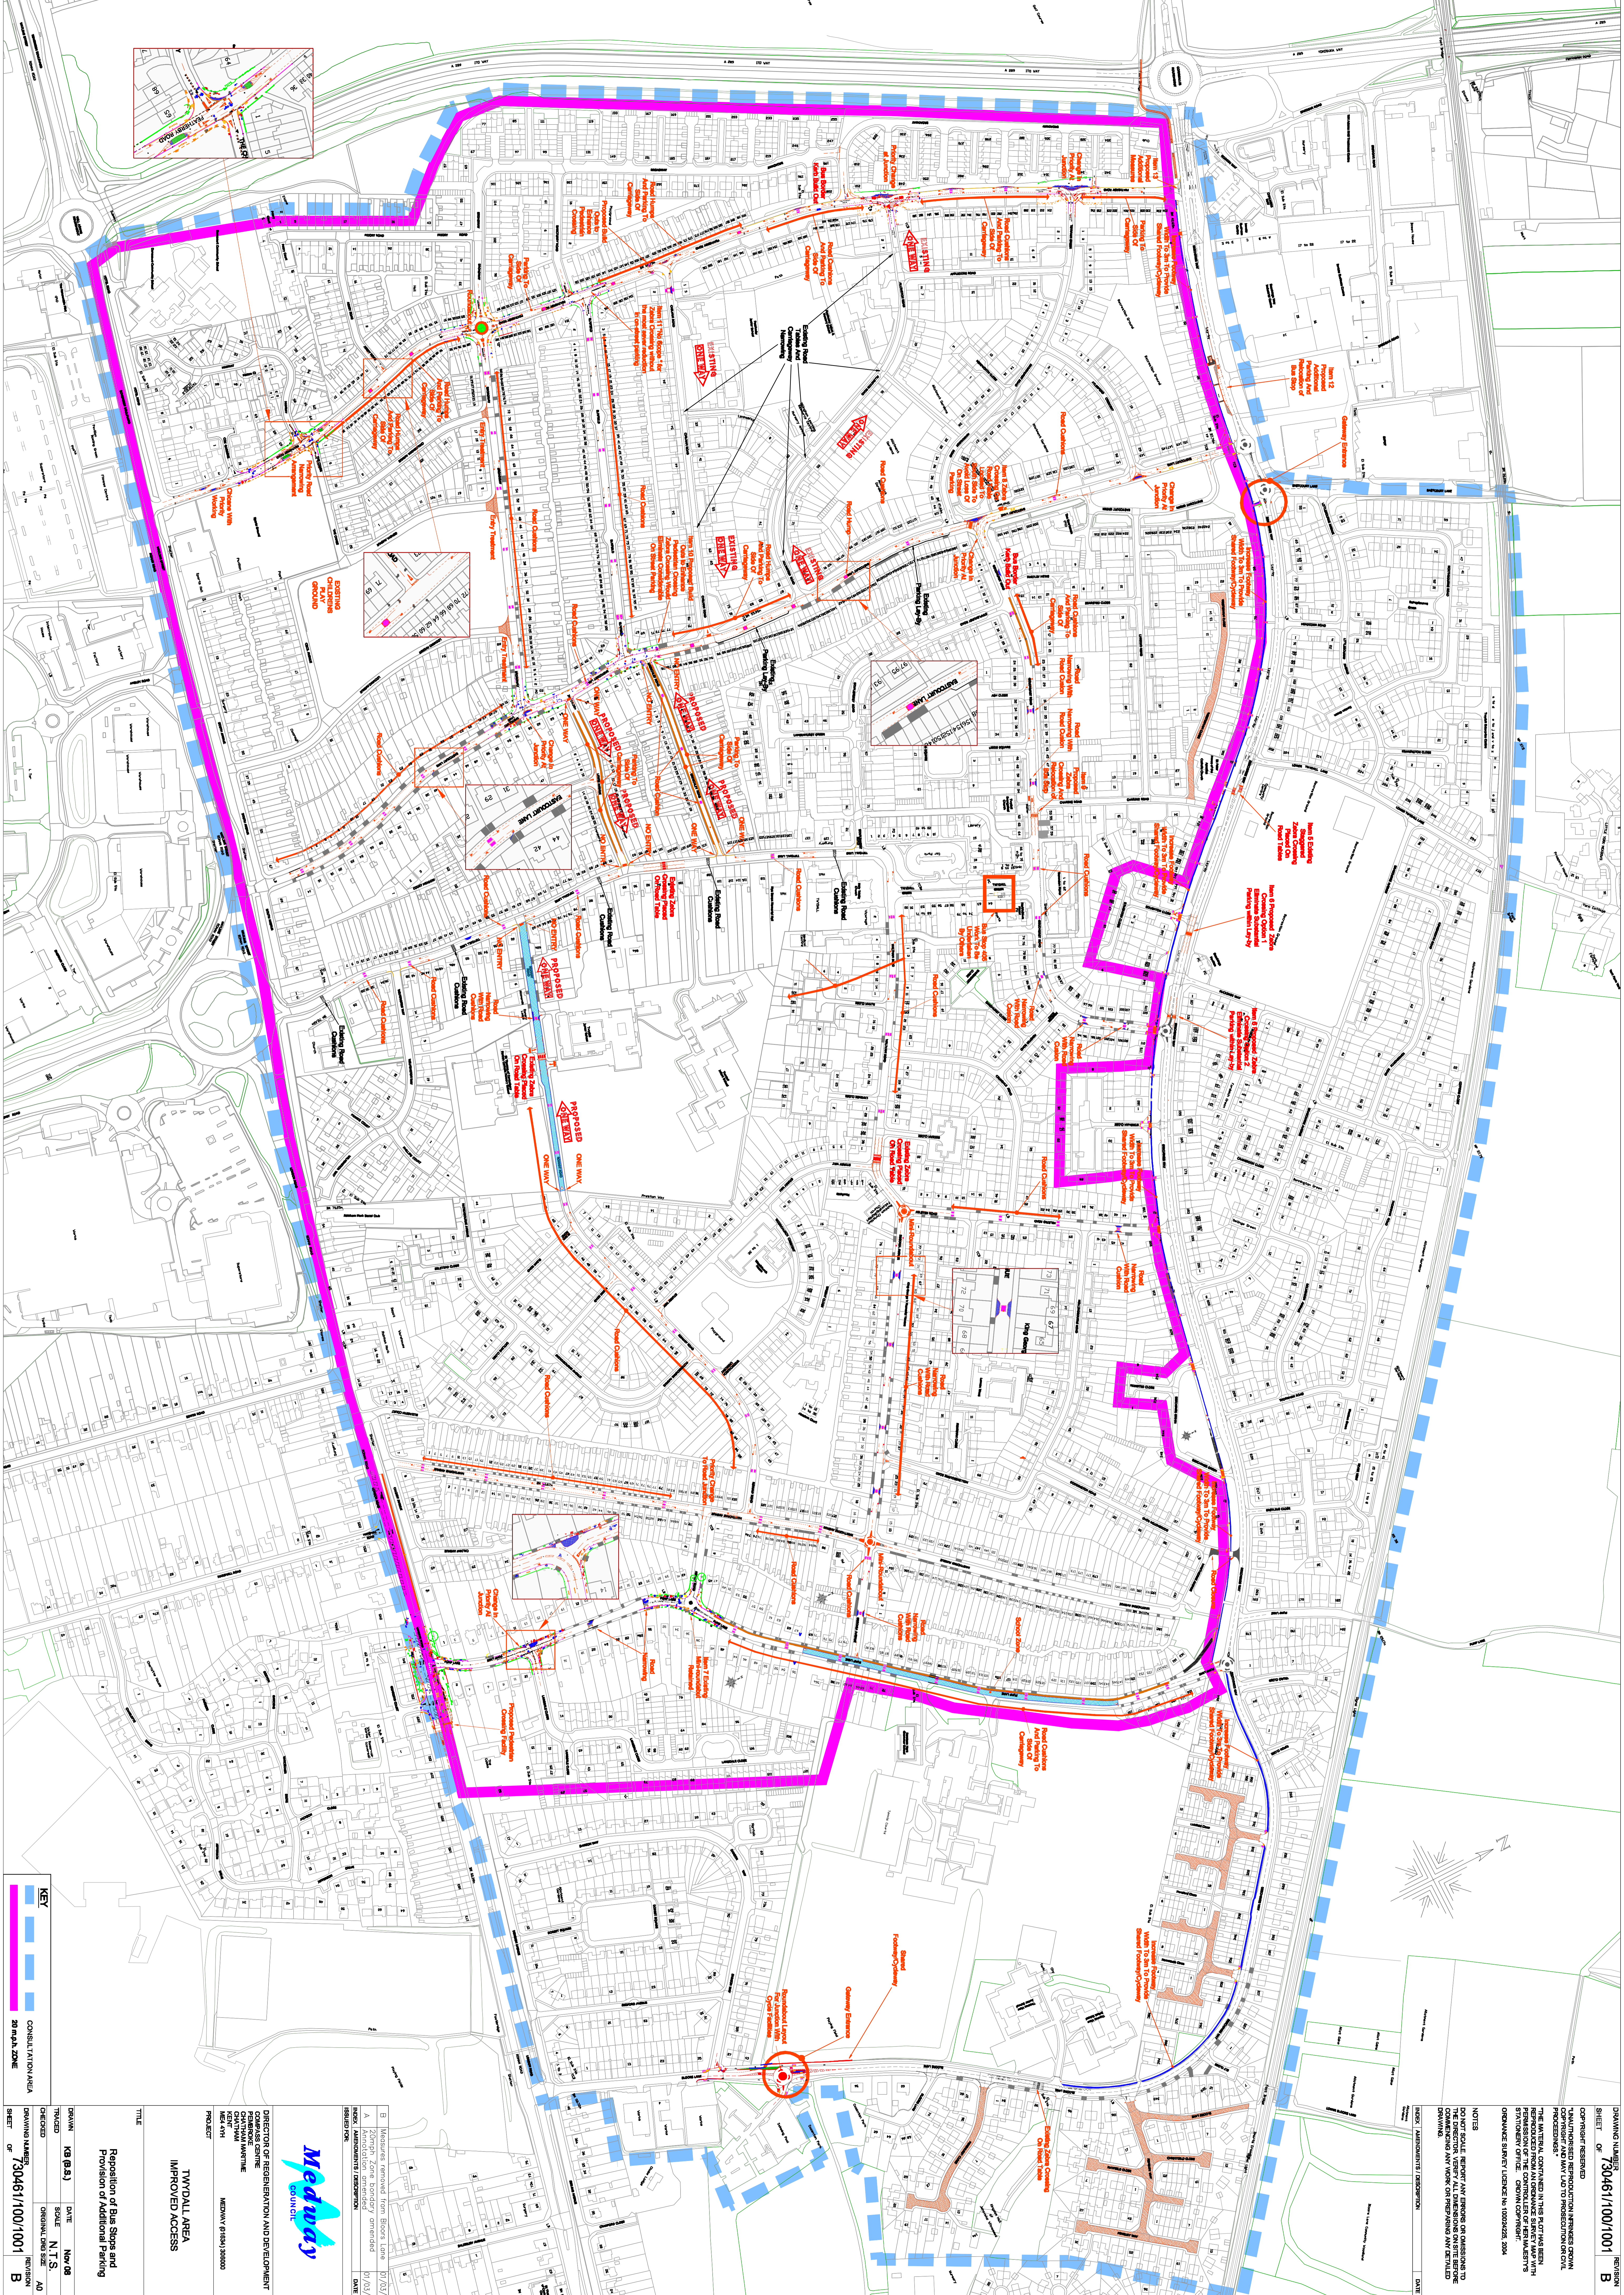


NOTES
DO NOT SCALE REPORT ANY DIMENSIONS OR DIMENSIONS TO THE DRAWING. VERIFY ALL DIMENSIONS ON SITE BEFORE DRAWING.
INDEX: LANDSCAPE ARCHITECTURE
DATE

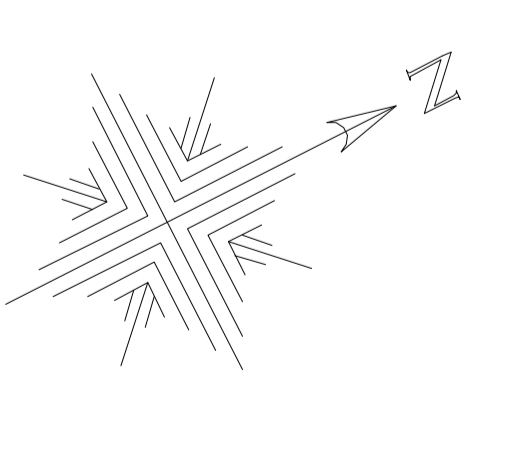

KEY

- CONSULTATION AREA
- 20 MPA ZONE

Medway
SCHOOL

DIRECTOR OF REGISTRATION AND DEVELOPMENT
COMMUNITY CENTRE
CLAYTON AVENUE
MEDWAY (G18) 19000
MEDWAY

**TWYDALL AREA
IMPROVED ACCESS**

REPOSITION OF BUS STOPS AND
PROVISION OF ADDITIONAL PARKING

DRAWN: KB (B.S.) DATE: NOV 08
CHECKED: N.T.S. ORIGINAL DATE: 08/05/08
DRAWING NUMBER: 730461/100/1001 REVISION: B