


Appendix B

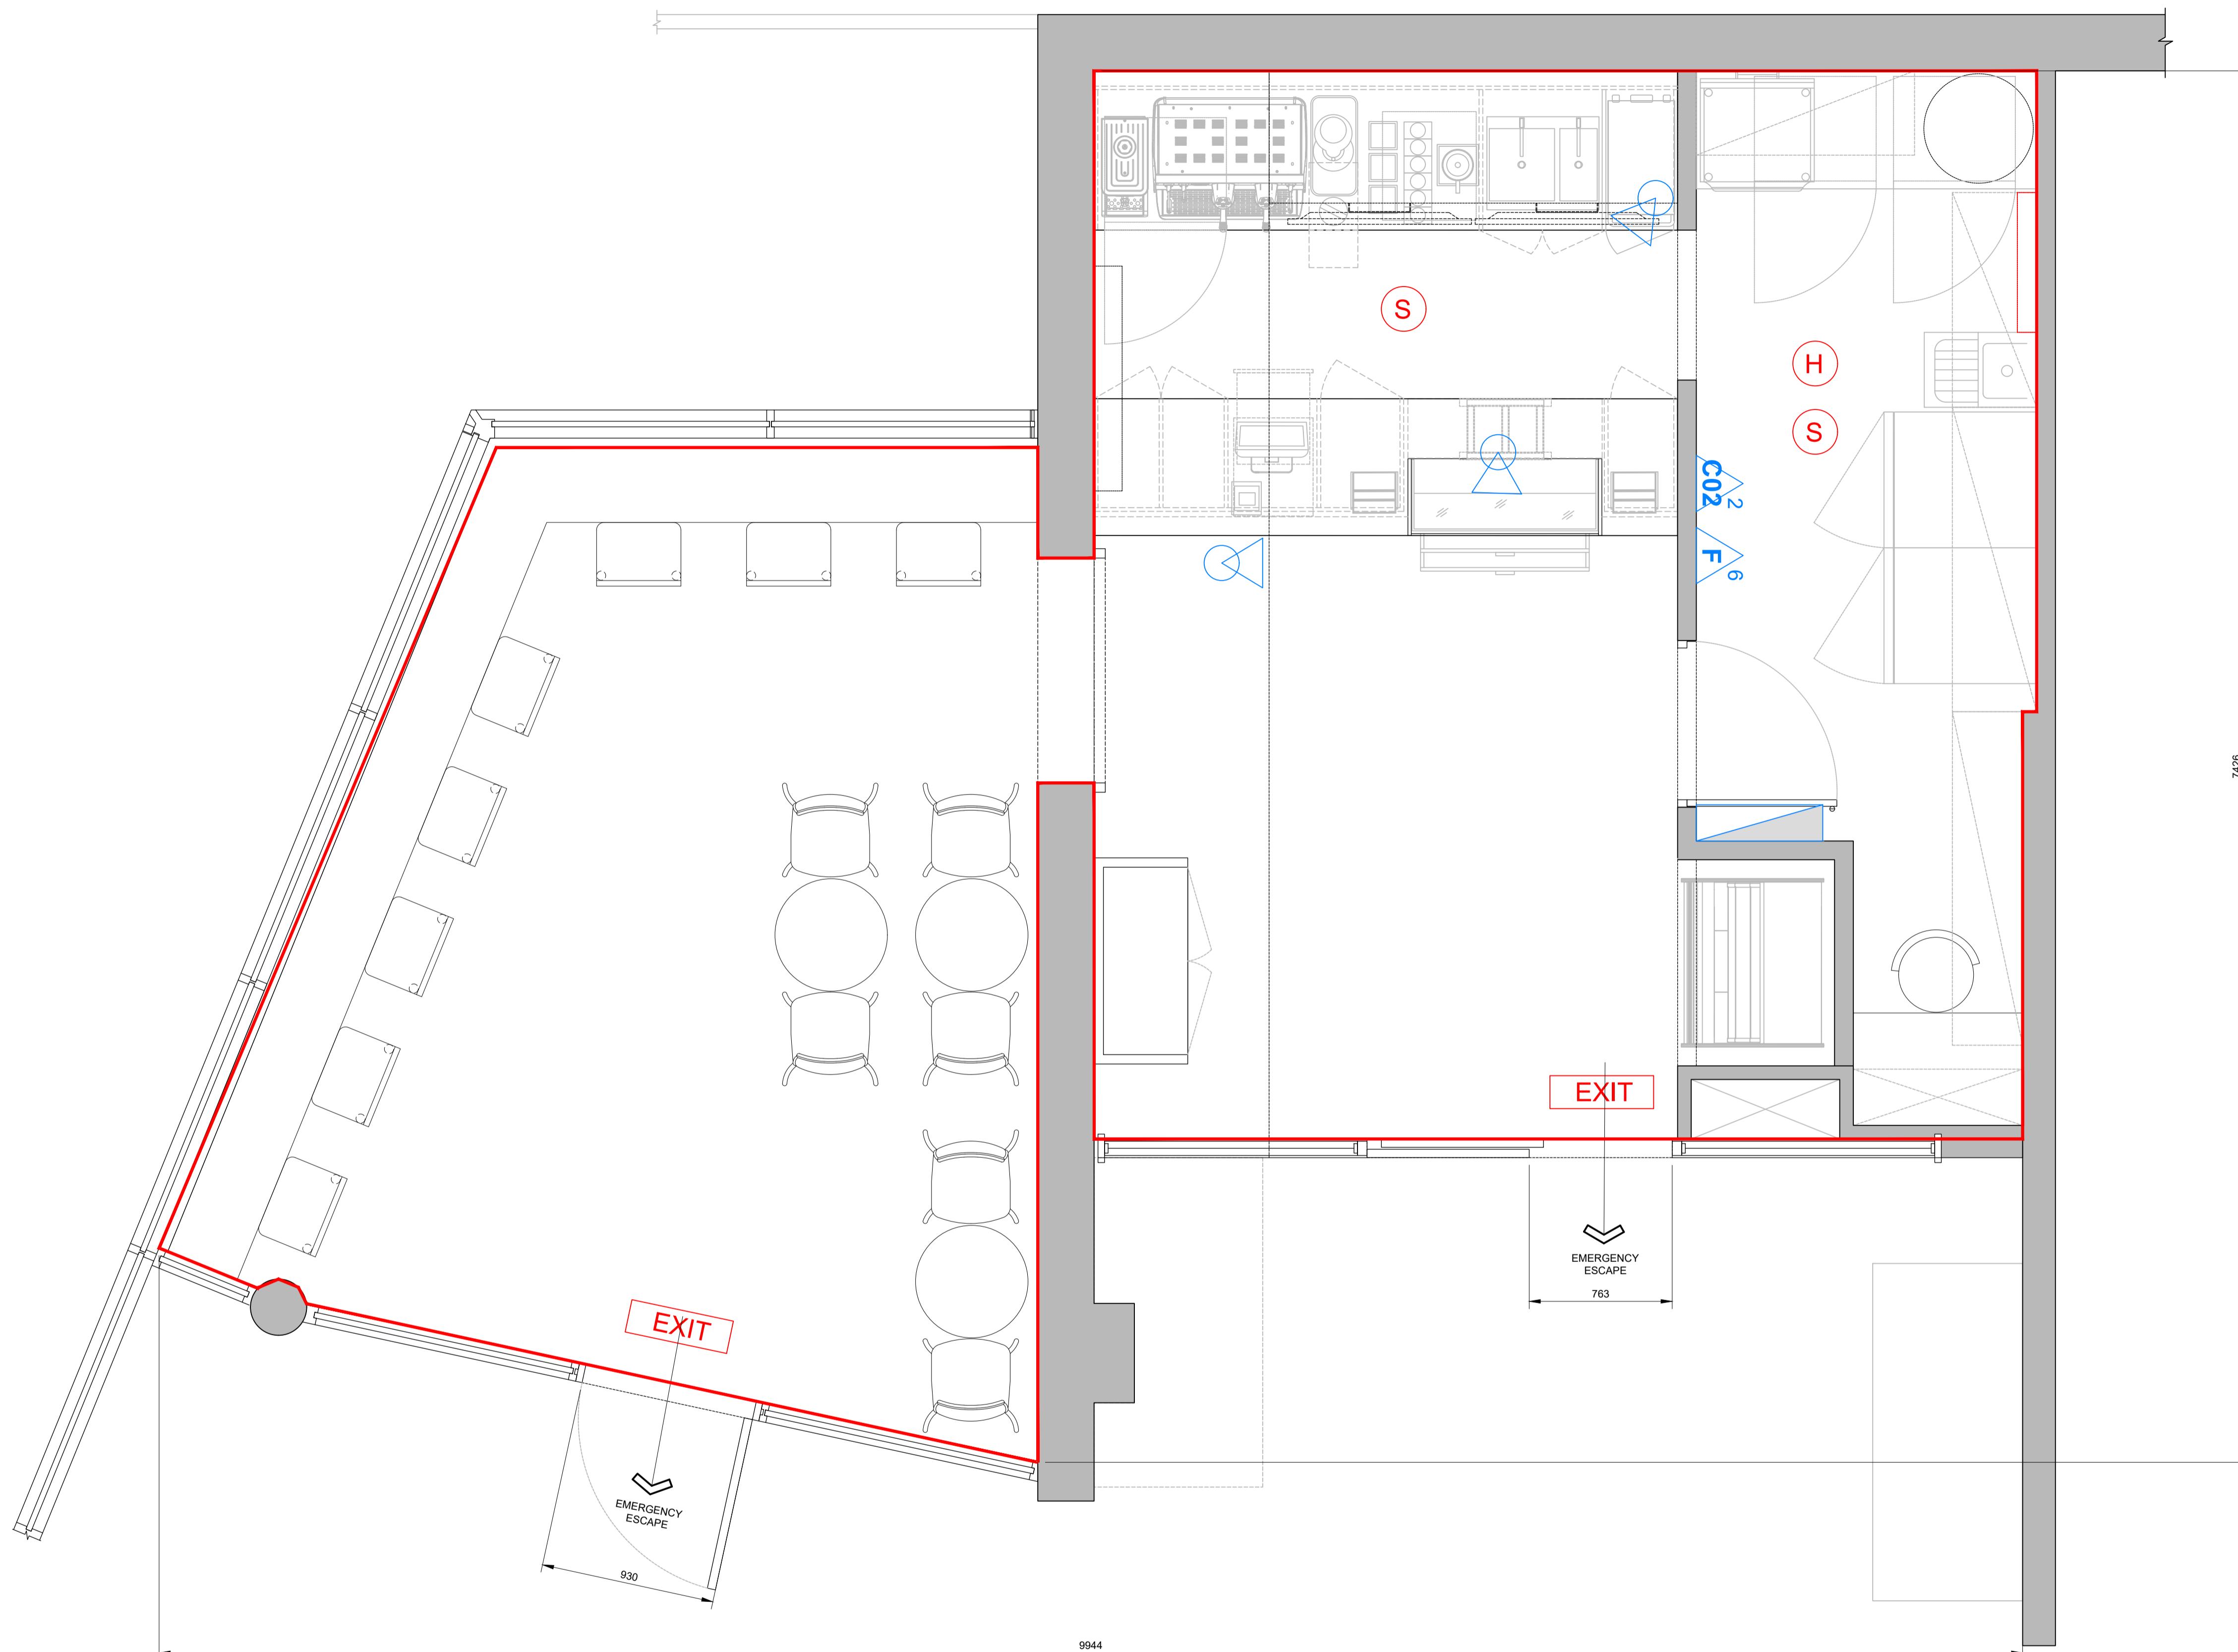

LICENSING PLAN

0 20 40
cm - 1:20

9944

EMERGENCY
ESCAPE

EXIT

EMERGENCY
ESCAPE

930

Date	Note	Rev
 Allen Associates <small>ARCHITECTS</small>		
The Hall Priory Road Sunningdale Ascot SL5 9RQ Telephone 01344 873784 architects@allenassociates.co.uk		

LICENSING PLAN

SELECT SERVICE PARTNER
AMT RETAIL UNIT
GILLINGHAM RAILWAY STATION
KENT

1:20 @ A1 AUGUST 2025 SNA

1161/05/20Lic

FIRE STRATEGY	
<p>The AMT Retail Unit is located in the main concourse of Gillingham Railway Station. The unit lies adjacent to the ticket office.</p> <p>Gillingham Railway Station Fire Strategy is the responsibility of the Station Operators, however the Fire Safety Design and Detection System for the West Cornwall Pasty unit refurbishment to comply with BS 5839 Part 1: 2013 and will remain unaltered.</p> <p>The emergency lighting has been designed to comply with BS 5499 Part 1 and is to remain unaltered.</p> <p>All fire safety related emergency exit signs from the retail unit are indicated on the drawing to comply with the Building Regulations and BS 5499 Part 1 and are to remain unaltered.</p> <p>The mobile fire fighting equipment to comply with BS EN 3-7:2004+A1:2007 and will remain as existing.</p> <p>All doors and partitions have been designed in accordance with the Building Regulations.</p> <p>All existing/ new equipment to interface with Landlord's fire alarm systems and PA/VA Systems</p>	

KEY	
(H)	Heat Detector
(S)	Smoke Detector
(CCTV)	CCTV
(CO2)	Hand Fire extinguisher (CO2) 2 ltrs
(F6)	Hand Fire extinguisher (Foam) 6 ltrs
(Distribution board)	Distribution board
EXIT	Illuminated Fire exit sign with running man logo. 3 hr non-maintained

All areas to be Licensed for the Sale of alcohol. Alcohol may be displayed anywhere within the store.

Gillingham Station Plan

Station entrance



Gillingham Station Plan

Platforms

